

THE WESTERN COMPANY
GAMMATRON
Simultaneous Radioactivity Log

COMPANY GULF OIL CORPORATION		WELL J.N. CARSON "C" NO. 5-2		LOCATION LEA	
FIELD BRINCE		COUNTY LEA		STATE TEX.	
COUNTRY USA		SECT. SE/4 OF SEC. 28		TOWNSHIP 7215-R37E	
LOG MEAS FROM GROUND LEVEL		OG MEAS FROM GROUND LEVEL		ELEV. 3445	
ORIG. MEAS FROM 14' ABOVE GROUND LEVEL		PERM. DATUM		ELEV. 3440	
TYPE OF LOG		C/R		W/F	
RUN NO.		ONE		7-15-58	
DATE		7-15-58			
TOTAL DEPTH (DRIER)		5957		5957	
EFFECTIVE DEPTH (DRIER)		200		200	
TOP OF LOGGED INTERVAL		5944		5955.5	
BOTTOM OF LOGGED INTERVAL		OIL		OIL	
TYPE OF FLUID IN HOLE		360		360	
FLUID LEVEL		5128.3		5128.3	
SOURCE SPACING		13-5		13-5	
DETECTOR CLASS		SCINT.		SCINT.	
DETECTOR TYPE		DAGT		DAGT	
O.D. OF INSTRUMENT		3 5/8		3 5/8	
TIME CONSTANT SEC		2.0		2.0	
LOGGING SPEED FT/MIN		30-60		30-60	
STATISTICAL VARIATION		RECORDED		RECORDED	
SENSITIVITY REFERENCE		C-933		C-933	
RECORDED BY		BULLARD		BULLARD	
INTERVAL		FROM WELL RECORD		FROM EA LOG	
BIT SIZE		Casing		13 5/8	
WT LB		13 5/8		13 5/8	
FROM WELL RECORD		SINCE TO 304		SINCE TO 304	
INTERVAL		SINCE TO 2000		SINCE TO 2000	
SINCE TO 2000		SINCE TO 2000		SINCE TO 2000	
SINCE TO 2000		SINCE TO 2000		SINCE TO 2000	

Case #2034
 Exhibit #2

Supervised by
 West Texas Electric Log Service

BEFORE EXAMINER NUTTER

OIL CONSERVATION COMMISSION

REFERENCE


A79478

EXHIBIT NO. 2

COMPLETION

CASE NO. 2034

SPUC DATE

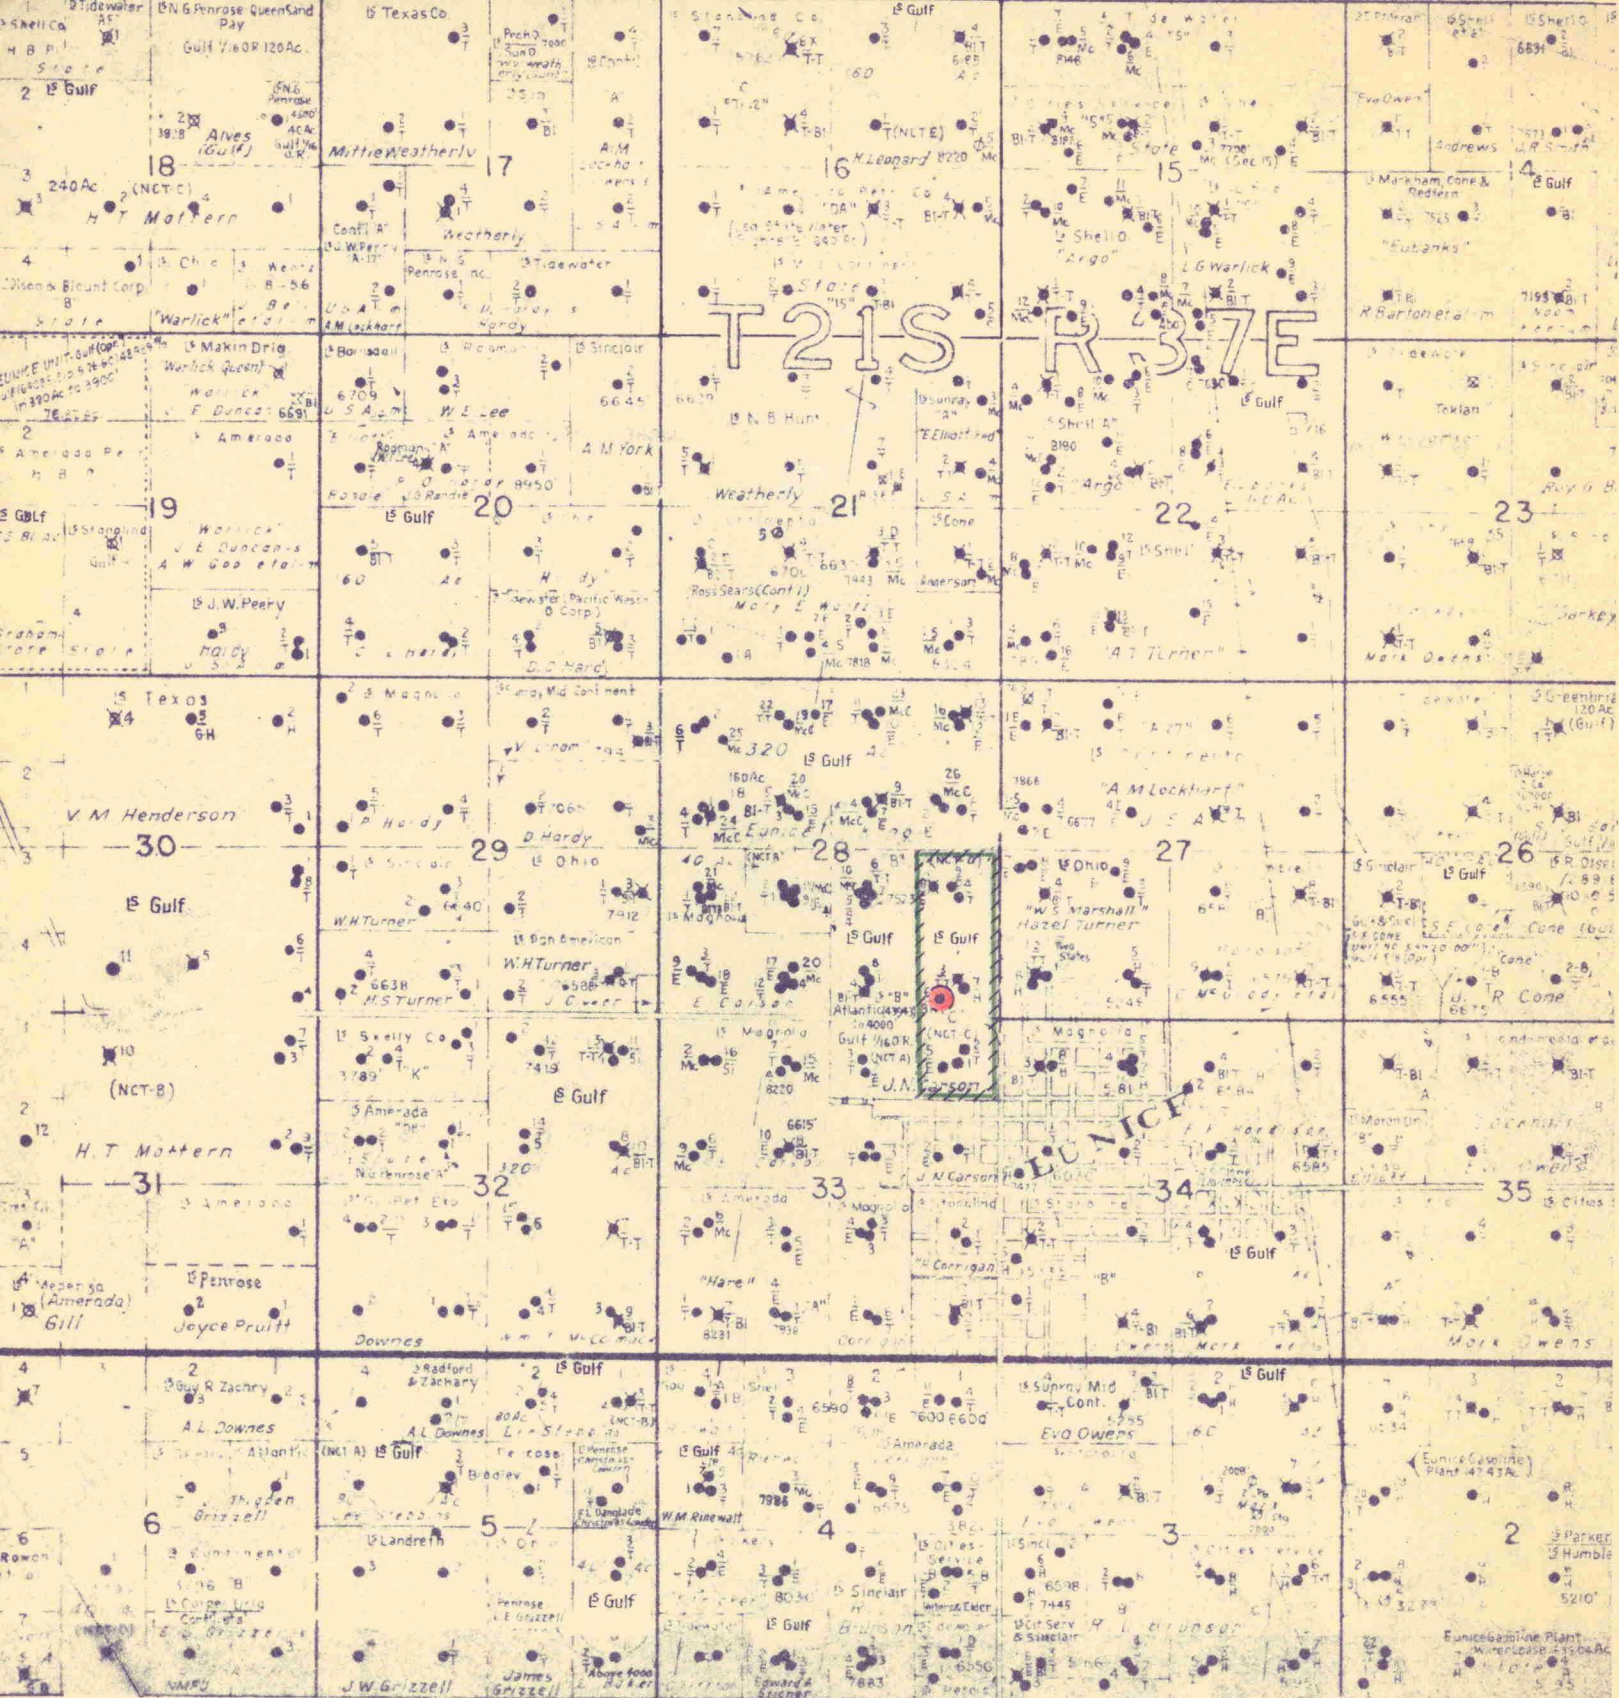

BEFORE EXAMINER NUTTER

OIL CONSERVATION COMMISSION

EXHIBIT NO. 1

CASE NO. 2034

LEASE PLAT
J. N. CARSON (NCT-C) NO. 6
LEA COUNTY, NEW MEXICO

-LEGEND-

Pertinent Gulf Lease

Pertinent Gulf Well

*Blinding
gas unit
approved.
R-1253
9-29-58*

Gulf Oil Corporation

Case No. 2034
Exhibit No. 1

13-3/8" csg at 306'

Both tbg strings are 2-3/8"
OD EUE and short string has
2.910" OD cplgs

9-5/8" csg at 2900'

cmtd w/300 sax - circulated

Cost Comp / \$1900

cmtd w/1300 sax
Top at 1220' per T.S.

Proposed Penrose-Skelly Perfs

*1200 psi BHP
4-2000 / 1 GOR
35.2° gpm 1st.*

Blinbry Gas Perfs

PB w/BP at 5980' w/2 sax
cmt on top BP

7" OD 23# csg at 7365'

*2400 psi BHP
Gas Lift Ratio
63.7° gpm*

3619'

3712'

5436'

5652'

PBTD 5971'

TD 7500'

Baker Parallel Tbg String Anchor
at approximately 3600'

Baker Receptacle Seal Assy at
approximately 3773'

Baker Model "D" Prod Pkr at
approximately 3775'

Circ Valve at approx 5600' (open)

Tubing bull plugged at approx 5630'

cmtd w/700 sax
Top at 3475' per T.S.

ILLEGIBLE

Case No. 2034
Exhibit No. 3

NOTE

Drawing not to scale

BEFORE EXAMINER NUTTER

OIL CONSERVATION COMMISSION

Apple EXHIBIT NO. 3

CASE NO. 2034

PROPOSED MECHANICAL INSTALLATION
OIL-GAS DUAL COMPLETION
J. N. CARSON (NCT-C) NO. 6

BLINEBRY GAS AND
PENROSE-SKELLY OIL POOLS
LEA COUNTY, NEW MEXICO

Gulf Oil Corp.