



FUSSELMAN ZONE

DRINKARD ZONE


BLINEBRY ZONE

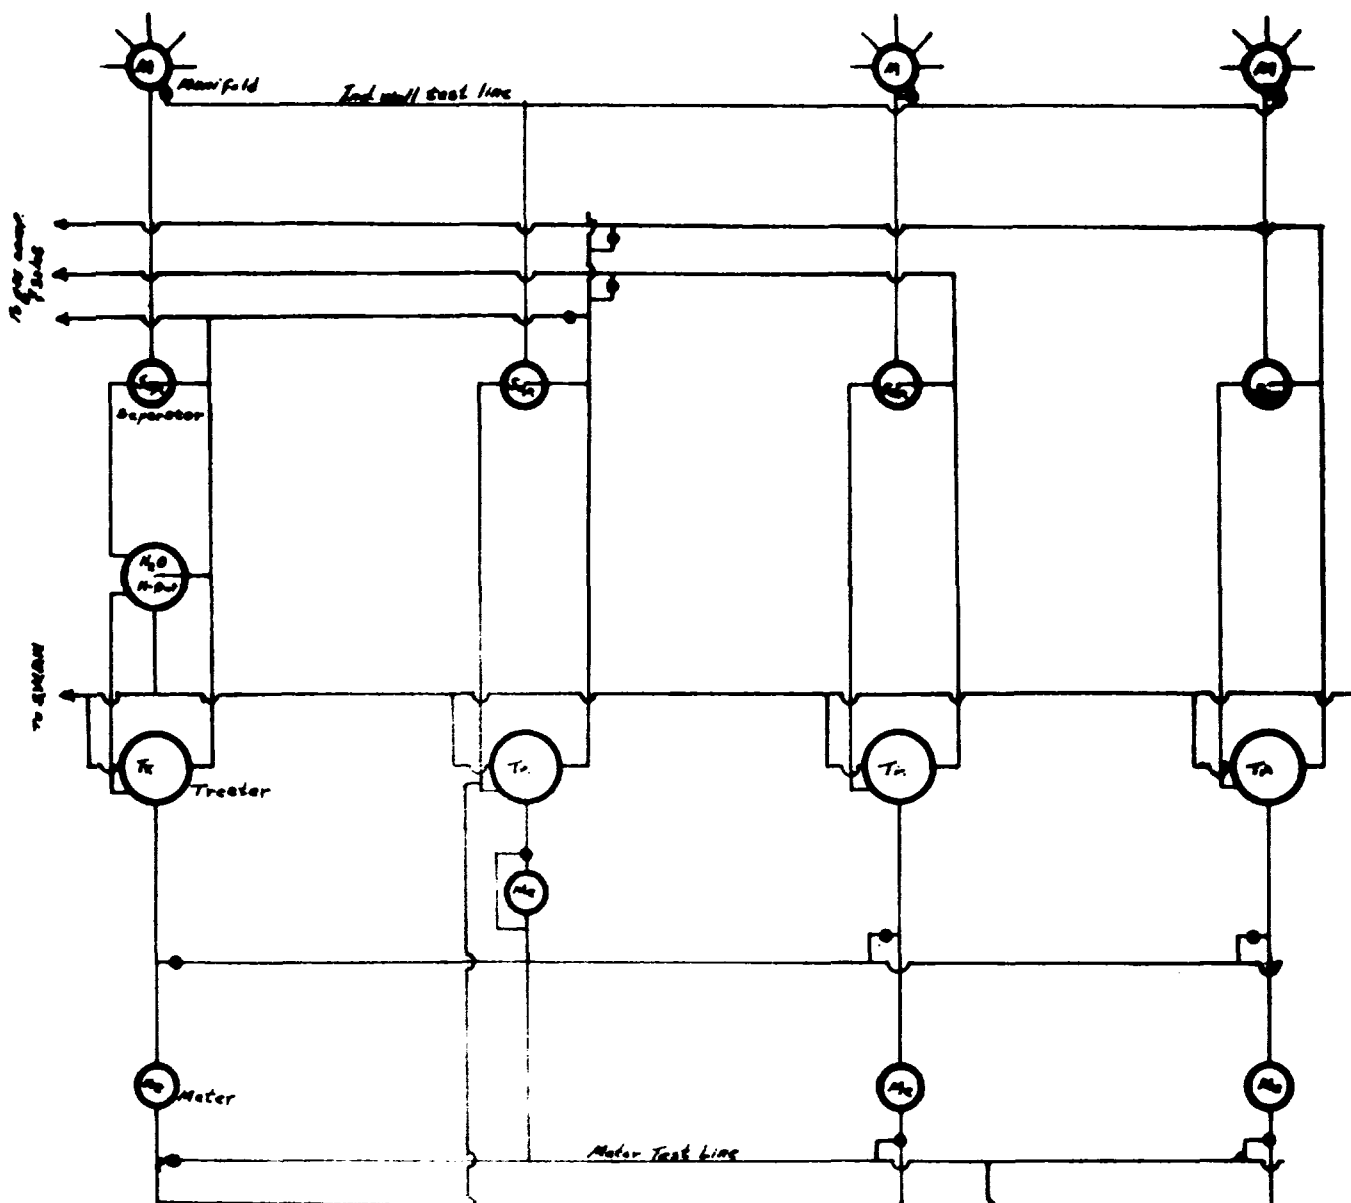

- ☐ EMULSION
- ☐ GAS
- ☐ WATER
- ☐ PIPE LINE OIL

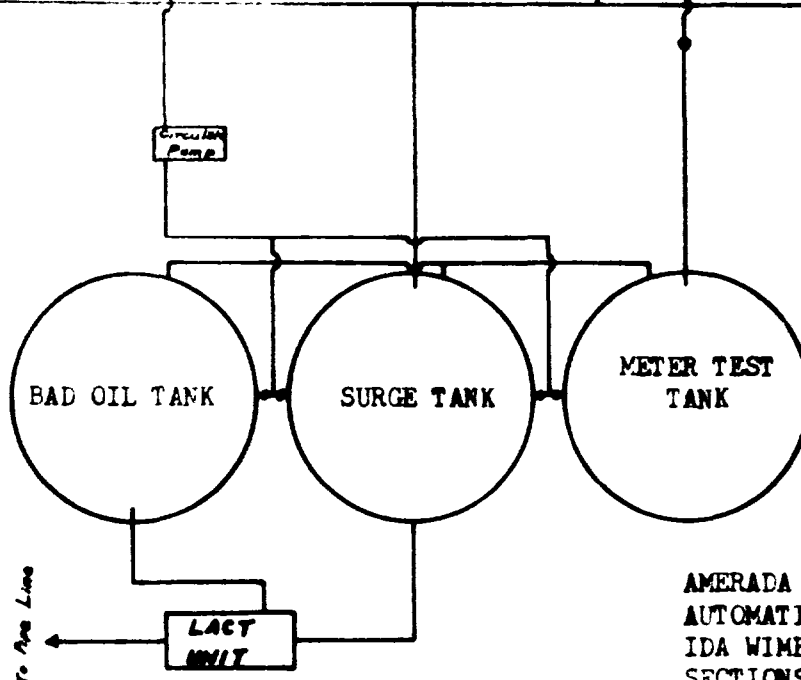

AMERADA PETROLEUM CORPORATION
 AUTOMATIC CUSTODY TRANSFER
 IDA WIMBERLY LEASE
 SECTIONS 24, 25 & 26 - T25S-R37N
 LEA COUNTY, NEW MEXICO

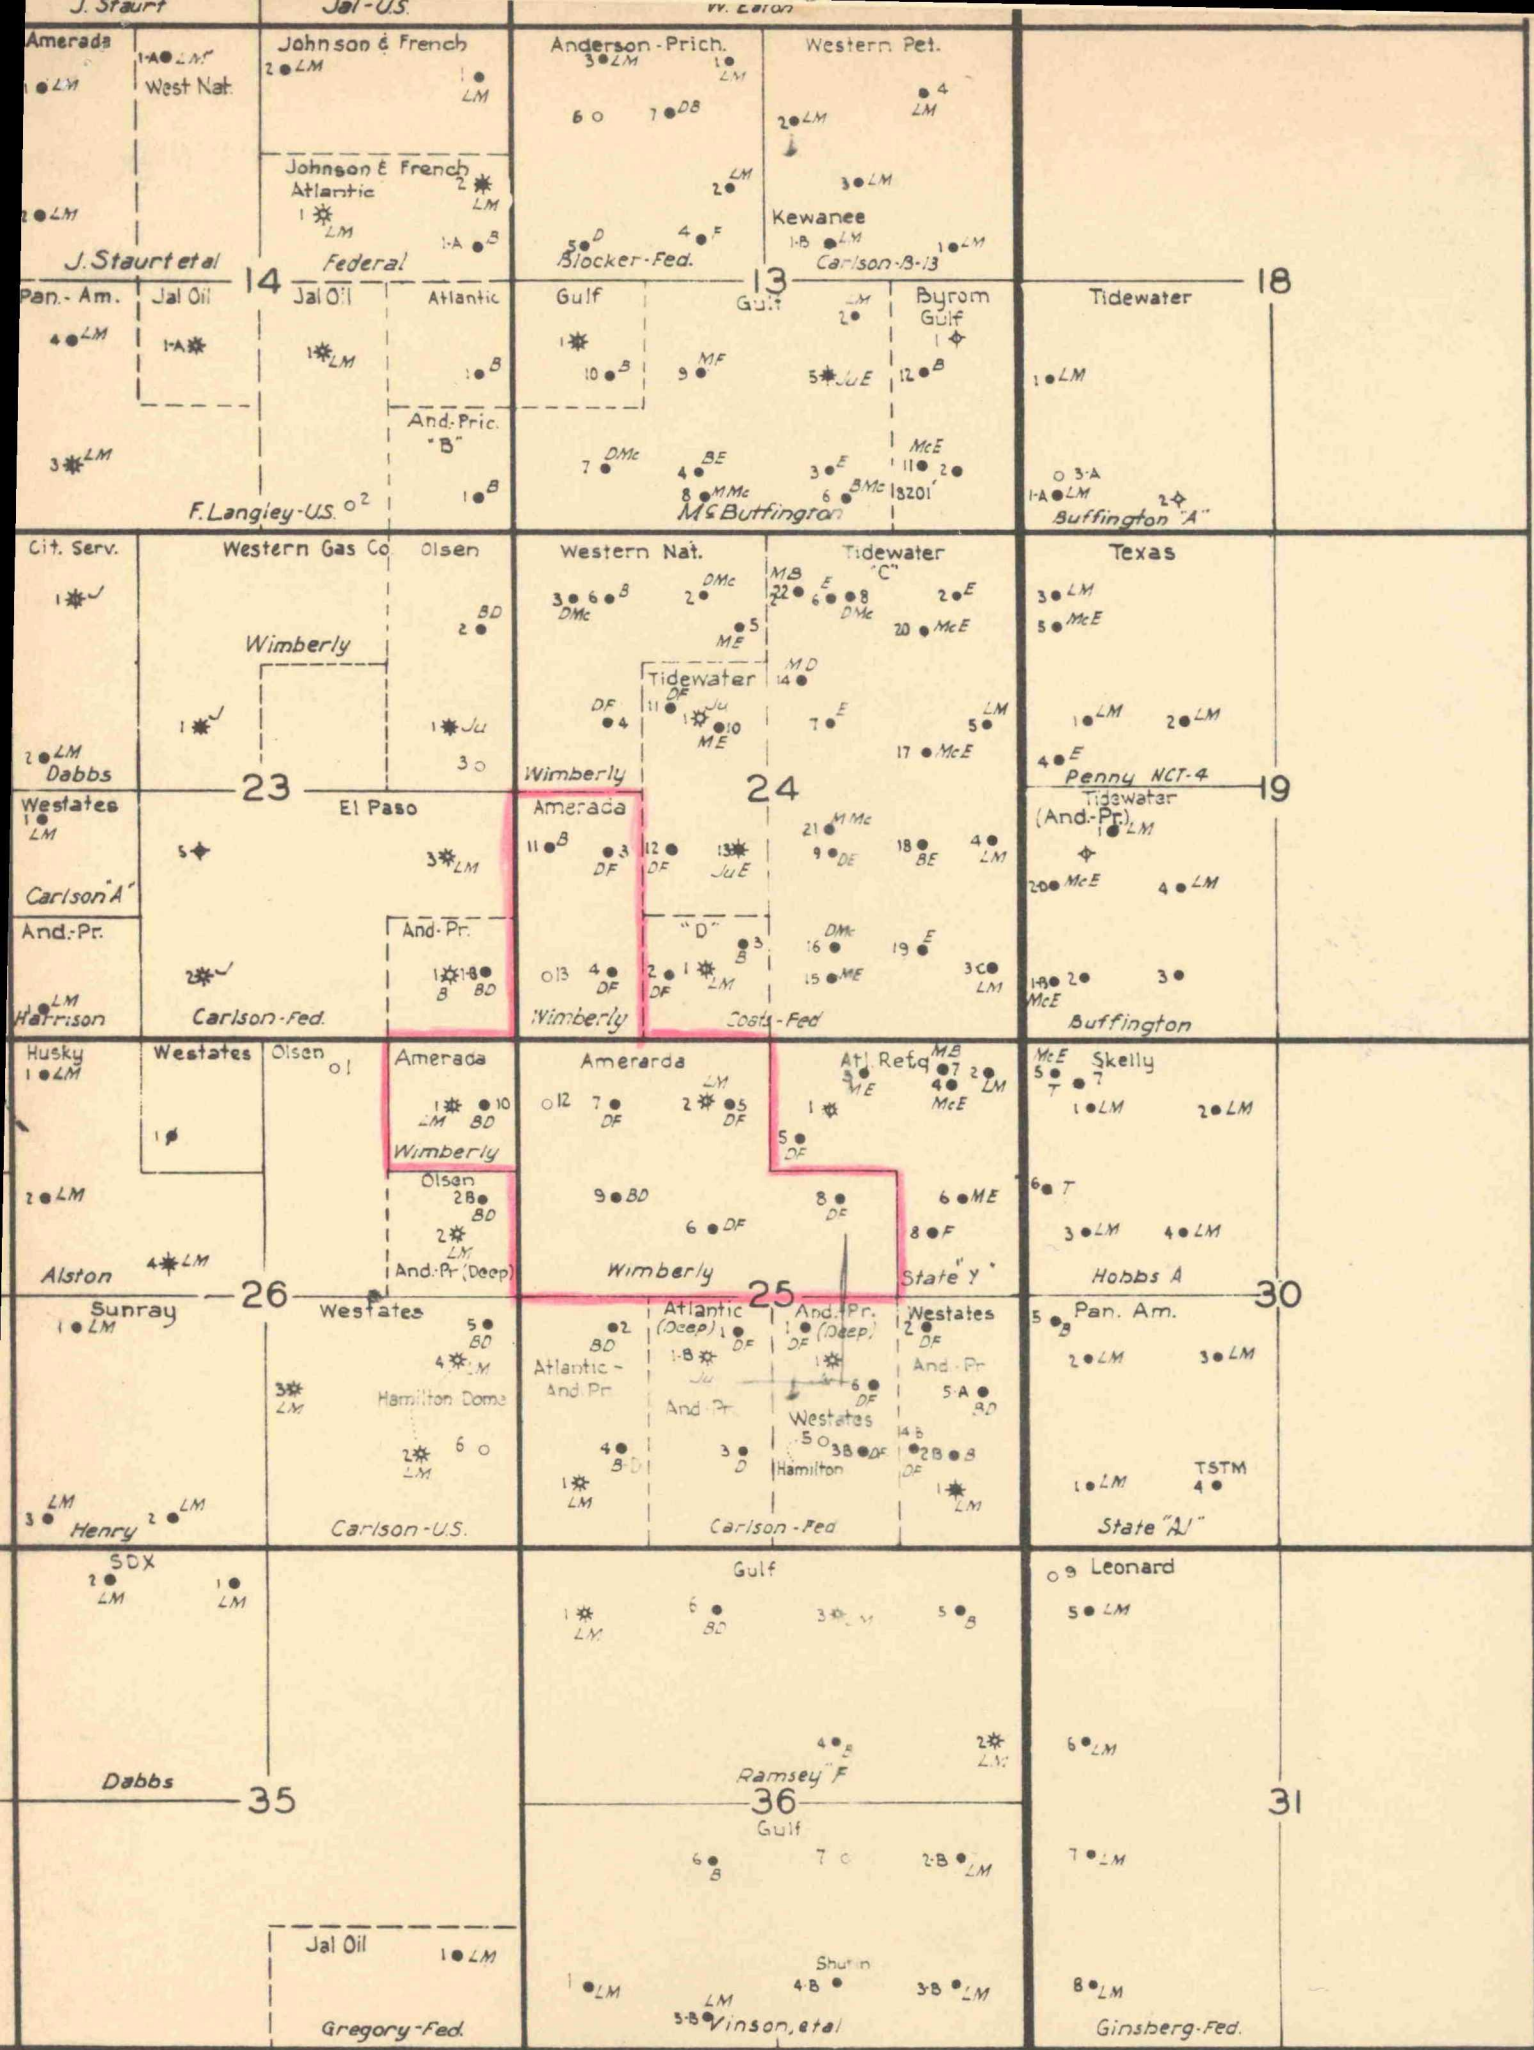


R 37 E

R 38 E

PLAT OF A.P.C. WIMBERLY LEASE
& SURROUNDING LEASES WITHIN
A 2 MILE RADIUS
LEA COUNTY, NEW MEXICO

SCALE 1 IN = 2000 FT.

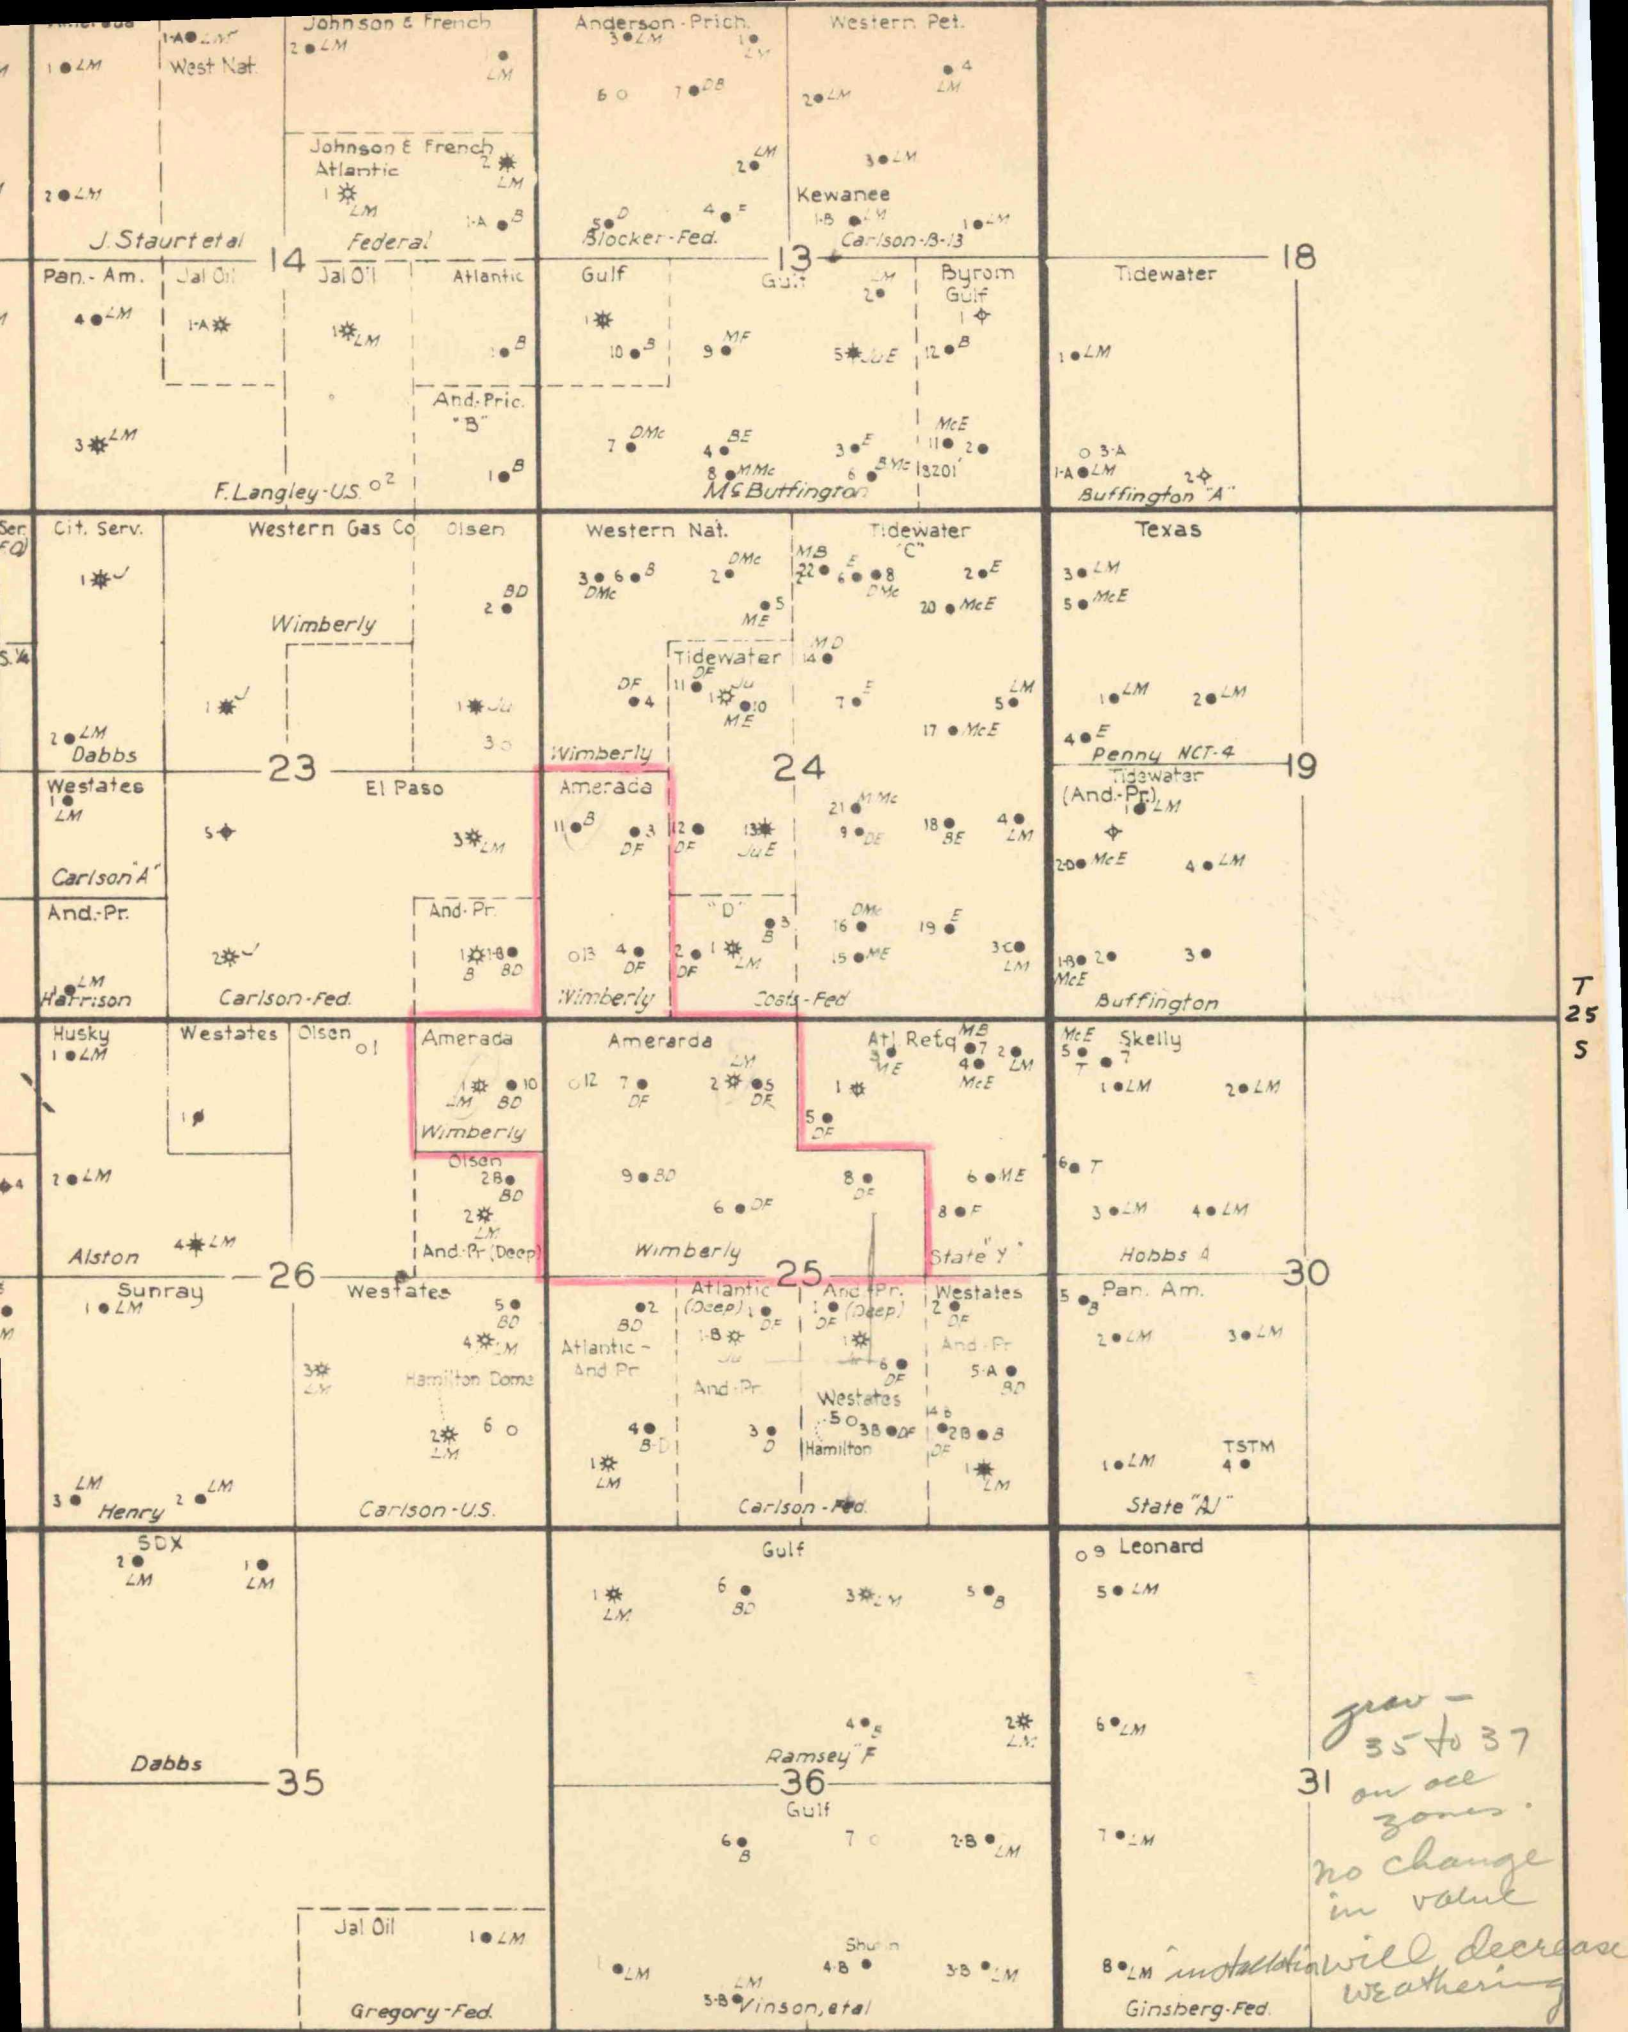

R37E

R38E

PLAT OF A.P.C. WIMBERLY LEASE & SURROUNDING LEASES WITHIN A 2 MILE RADIUS

LEA COUNTY, NEW MEXICO


BEFORE EXAMINER MUTTER
OIL CONSERVATION COMMISSION
App'd NO. 1
CASE N. 2102

SCALE: 1 IN. = 2000 FT.

ELINEBRY ZONE

DRINKARD ZONE

FUSSELMAN ZONE

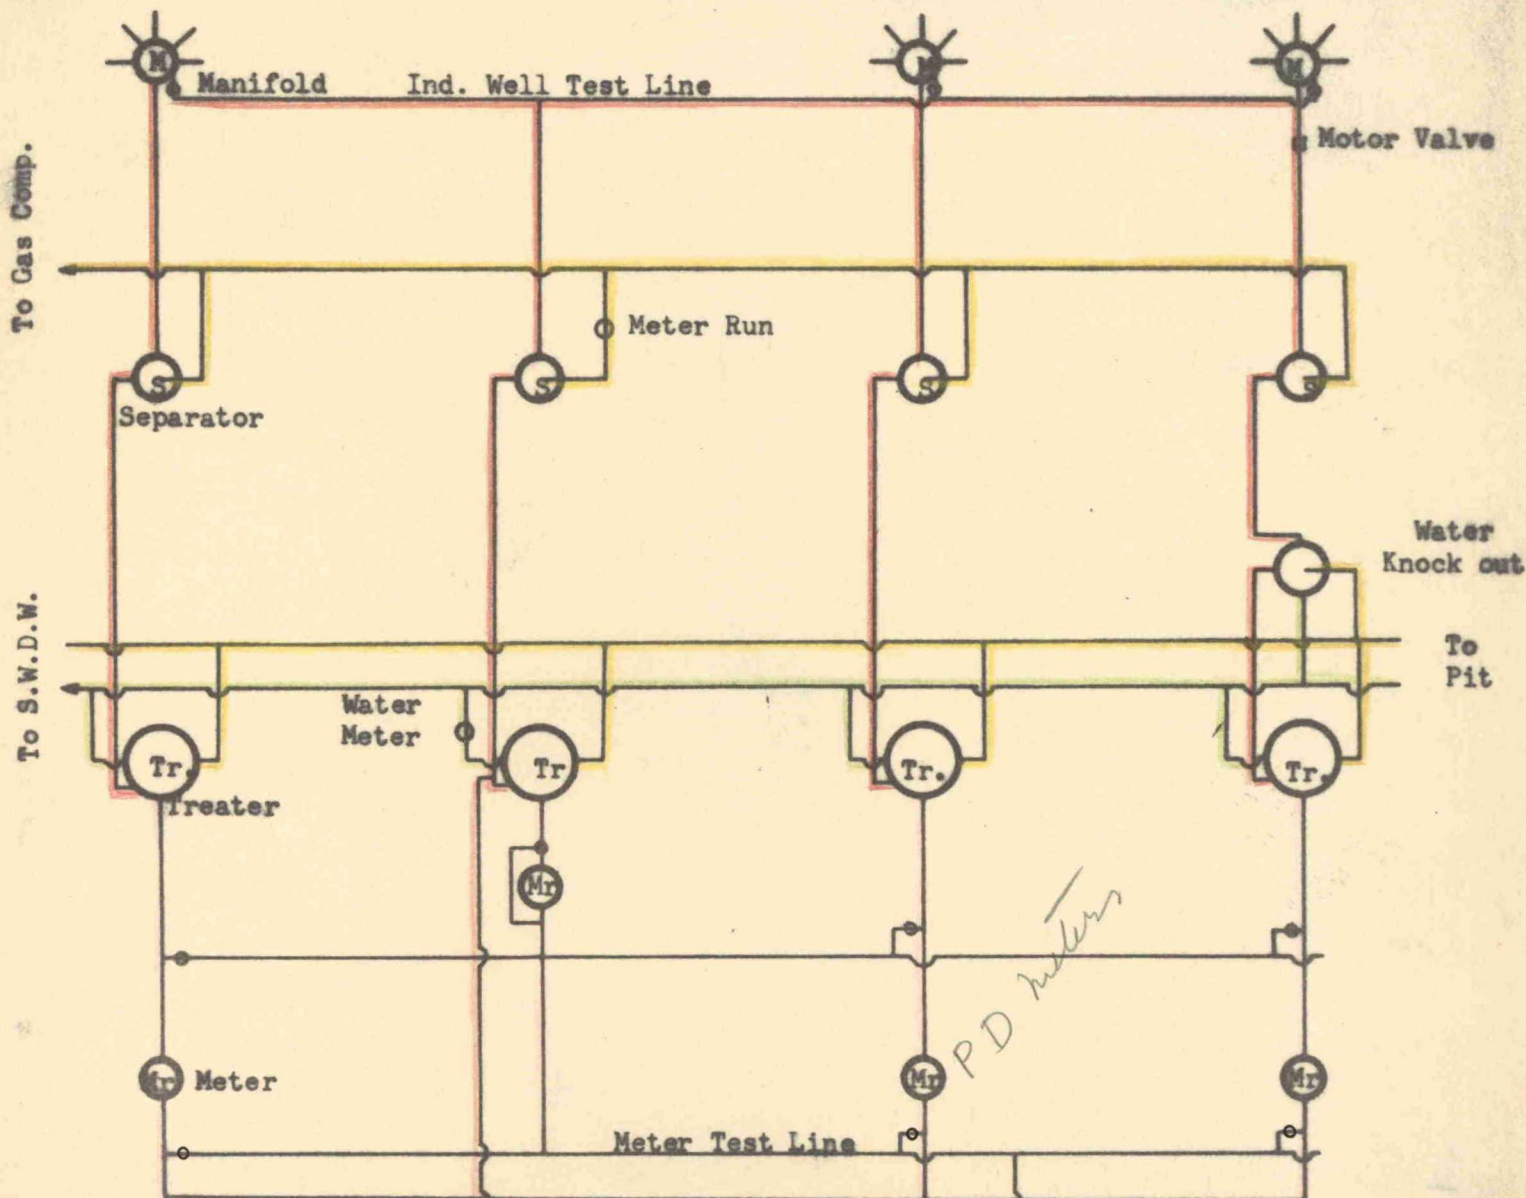

- EMULSION
- GAS
- WATER
- PIPE LINE OIL

BEFORE EXAMINER NUTTER
OIL CONSERVATION COMMISSION
EXHIBIT NO. 2
CASE NO. 2102

*1500 bbls
of stg.
has may
unattended
times
1/2 day
after full
SI*

AMERADA PETROLEUM CORPORATION
AUTOMATIC CUSTODY TRANSFER
IDA WIMBERLY LEASE
SECTIONS 24, 25 & 26 - T258-R37E
LEA COUNTY, NEW MEXICO