


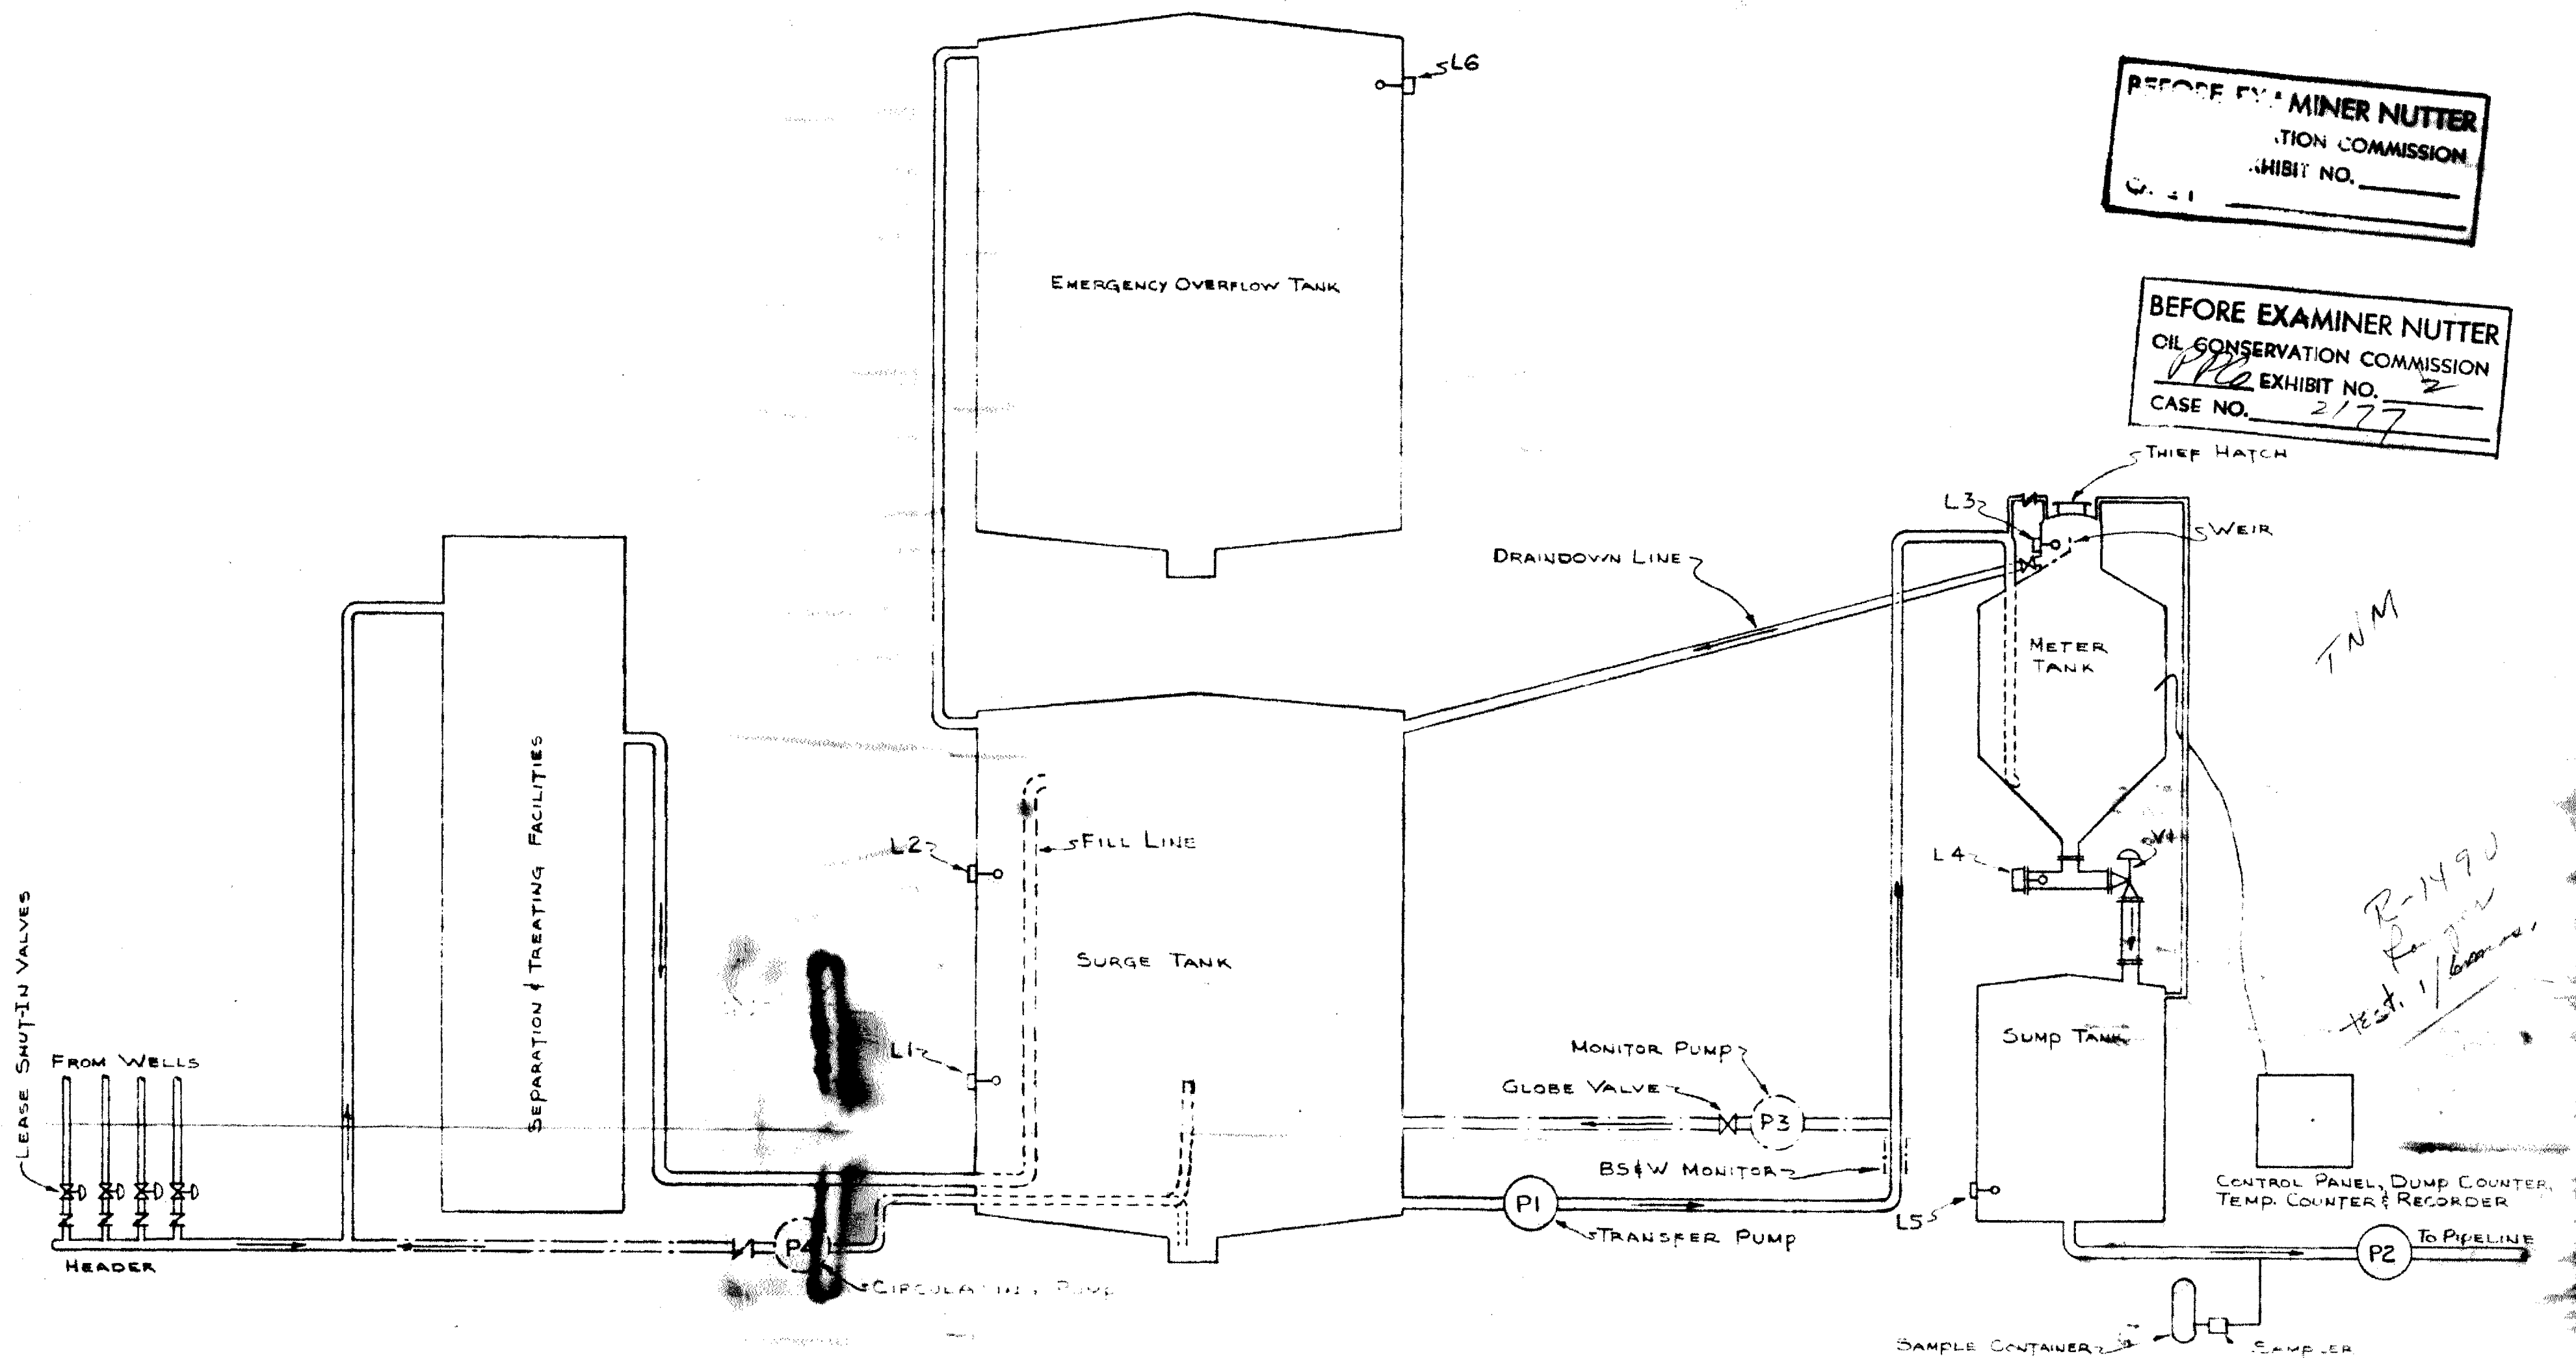

NOTE: ALL EQUIPMENT AND LINES SHOWN
BY DASHED LINES (---) TO BE
INSTALLED AFTER LEASE STARTS
PRODUCING WATER.

- P1 - TRANSFER PUMP.
- P2 - ~~PIPER~~ LE PUMP
- P3 - MONITOR PUMP
- P4 - CIRCULATING PUMP
- LI THRU LG - LIQUID LEVEL CONTROLS
- VI - DIAPHRAGM VALVE
- N - CHECK VALVE

[illegible]