


PRESENT INSTALLATION

**AMERADA PETR. CORP. - F. TURNER NO. 2
WARREN MCKEE FIELD
LEA COUNTY, NEW MEXICO**

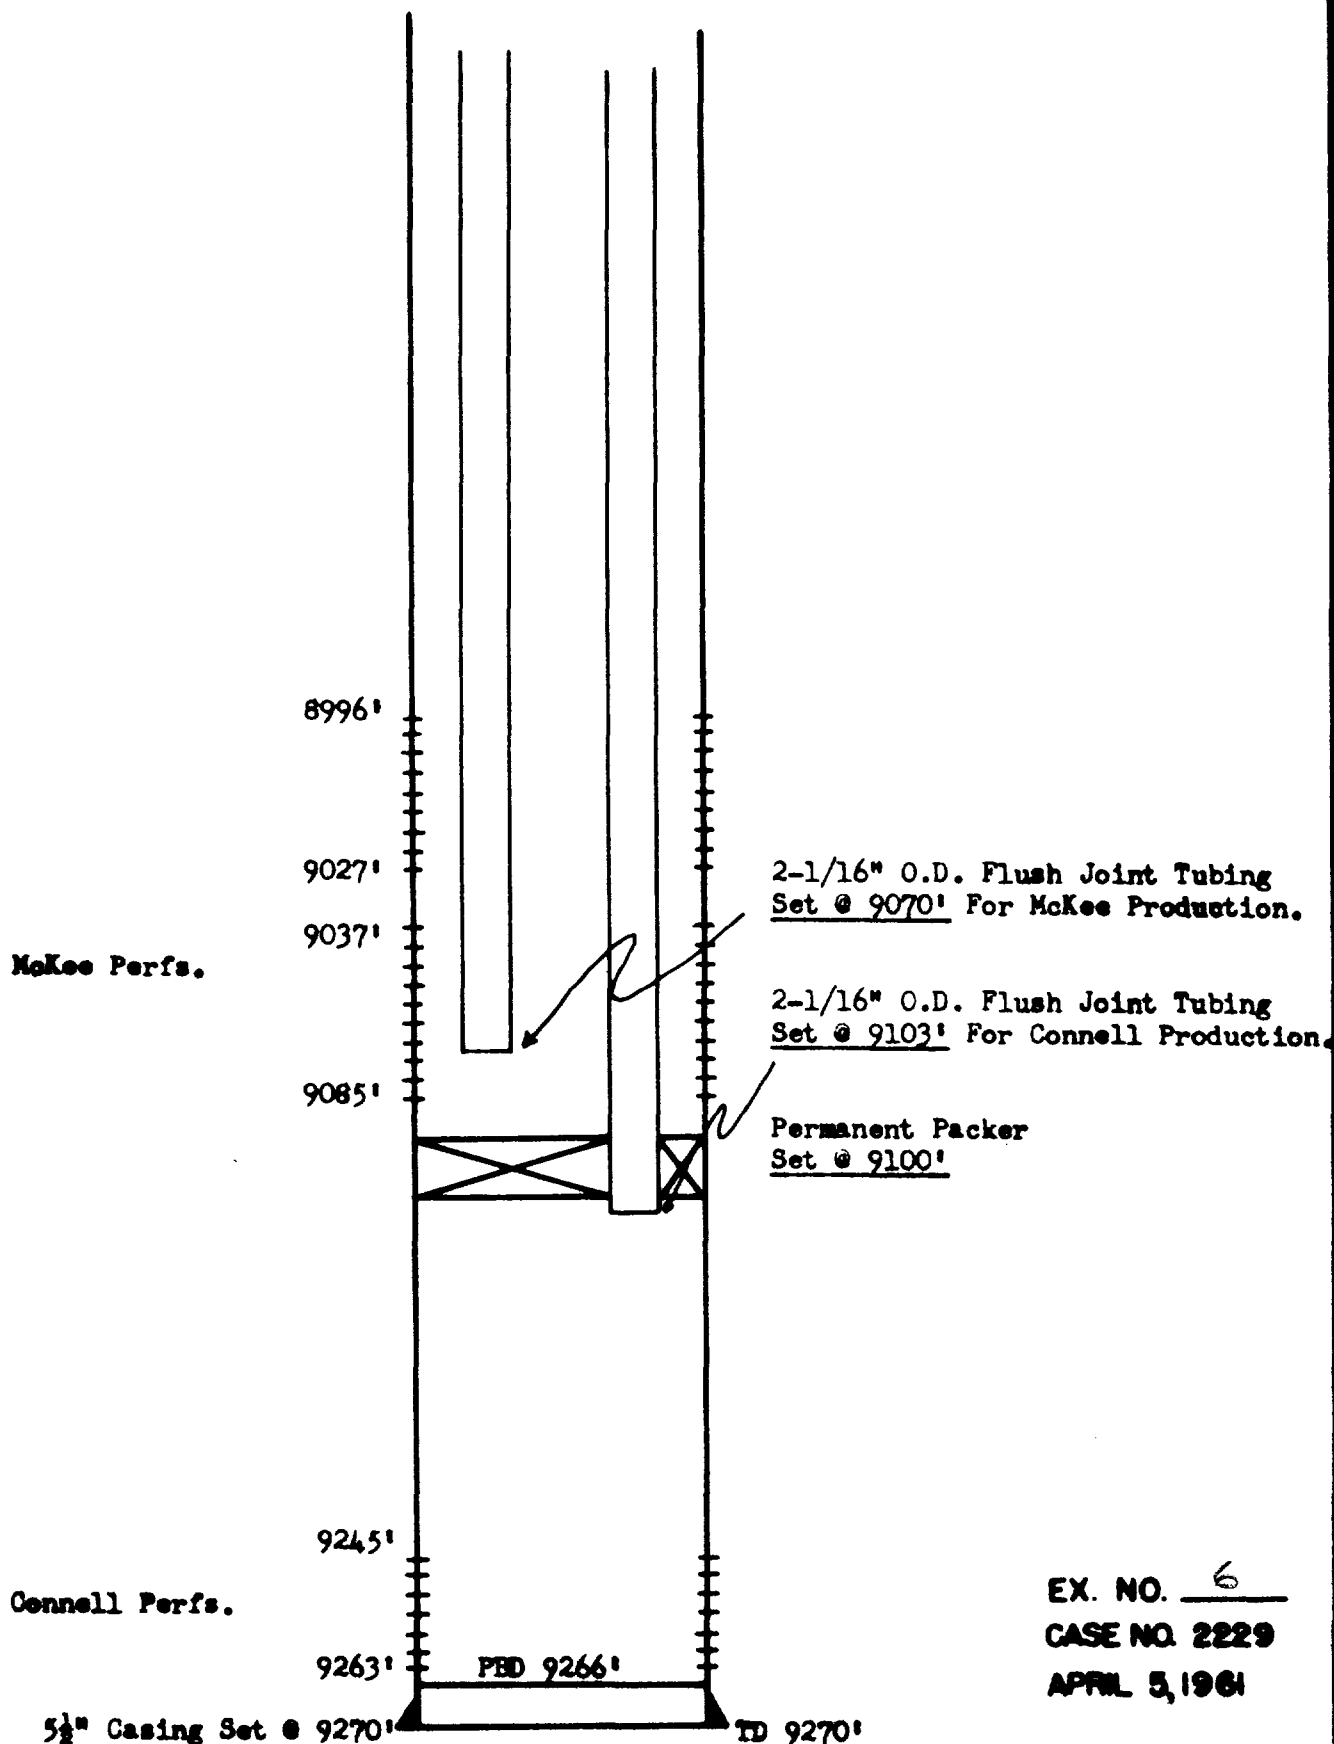

EX. NO. 6
CASE NO. 2229
APRIL 5, 1961