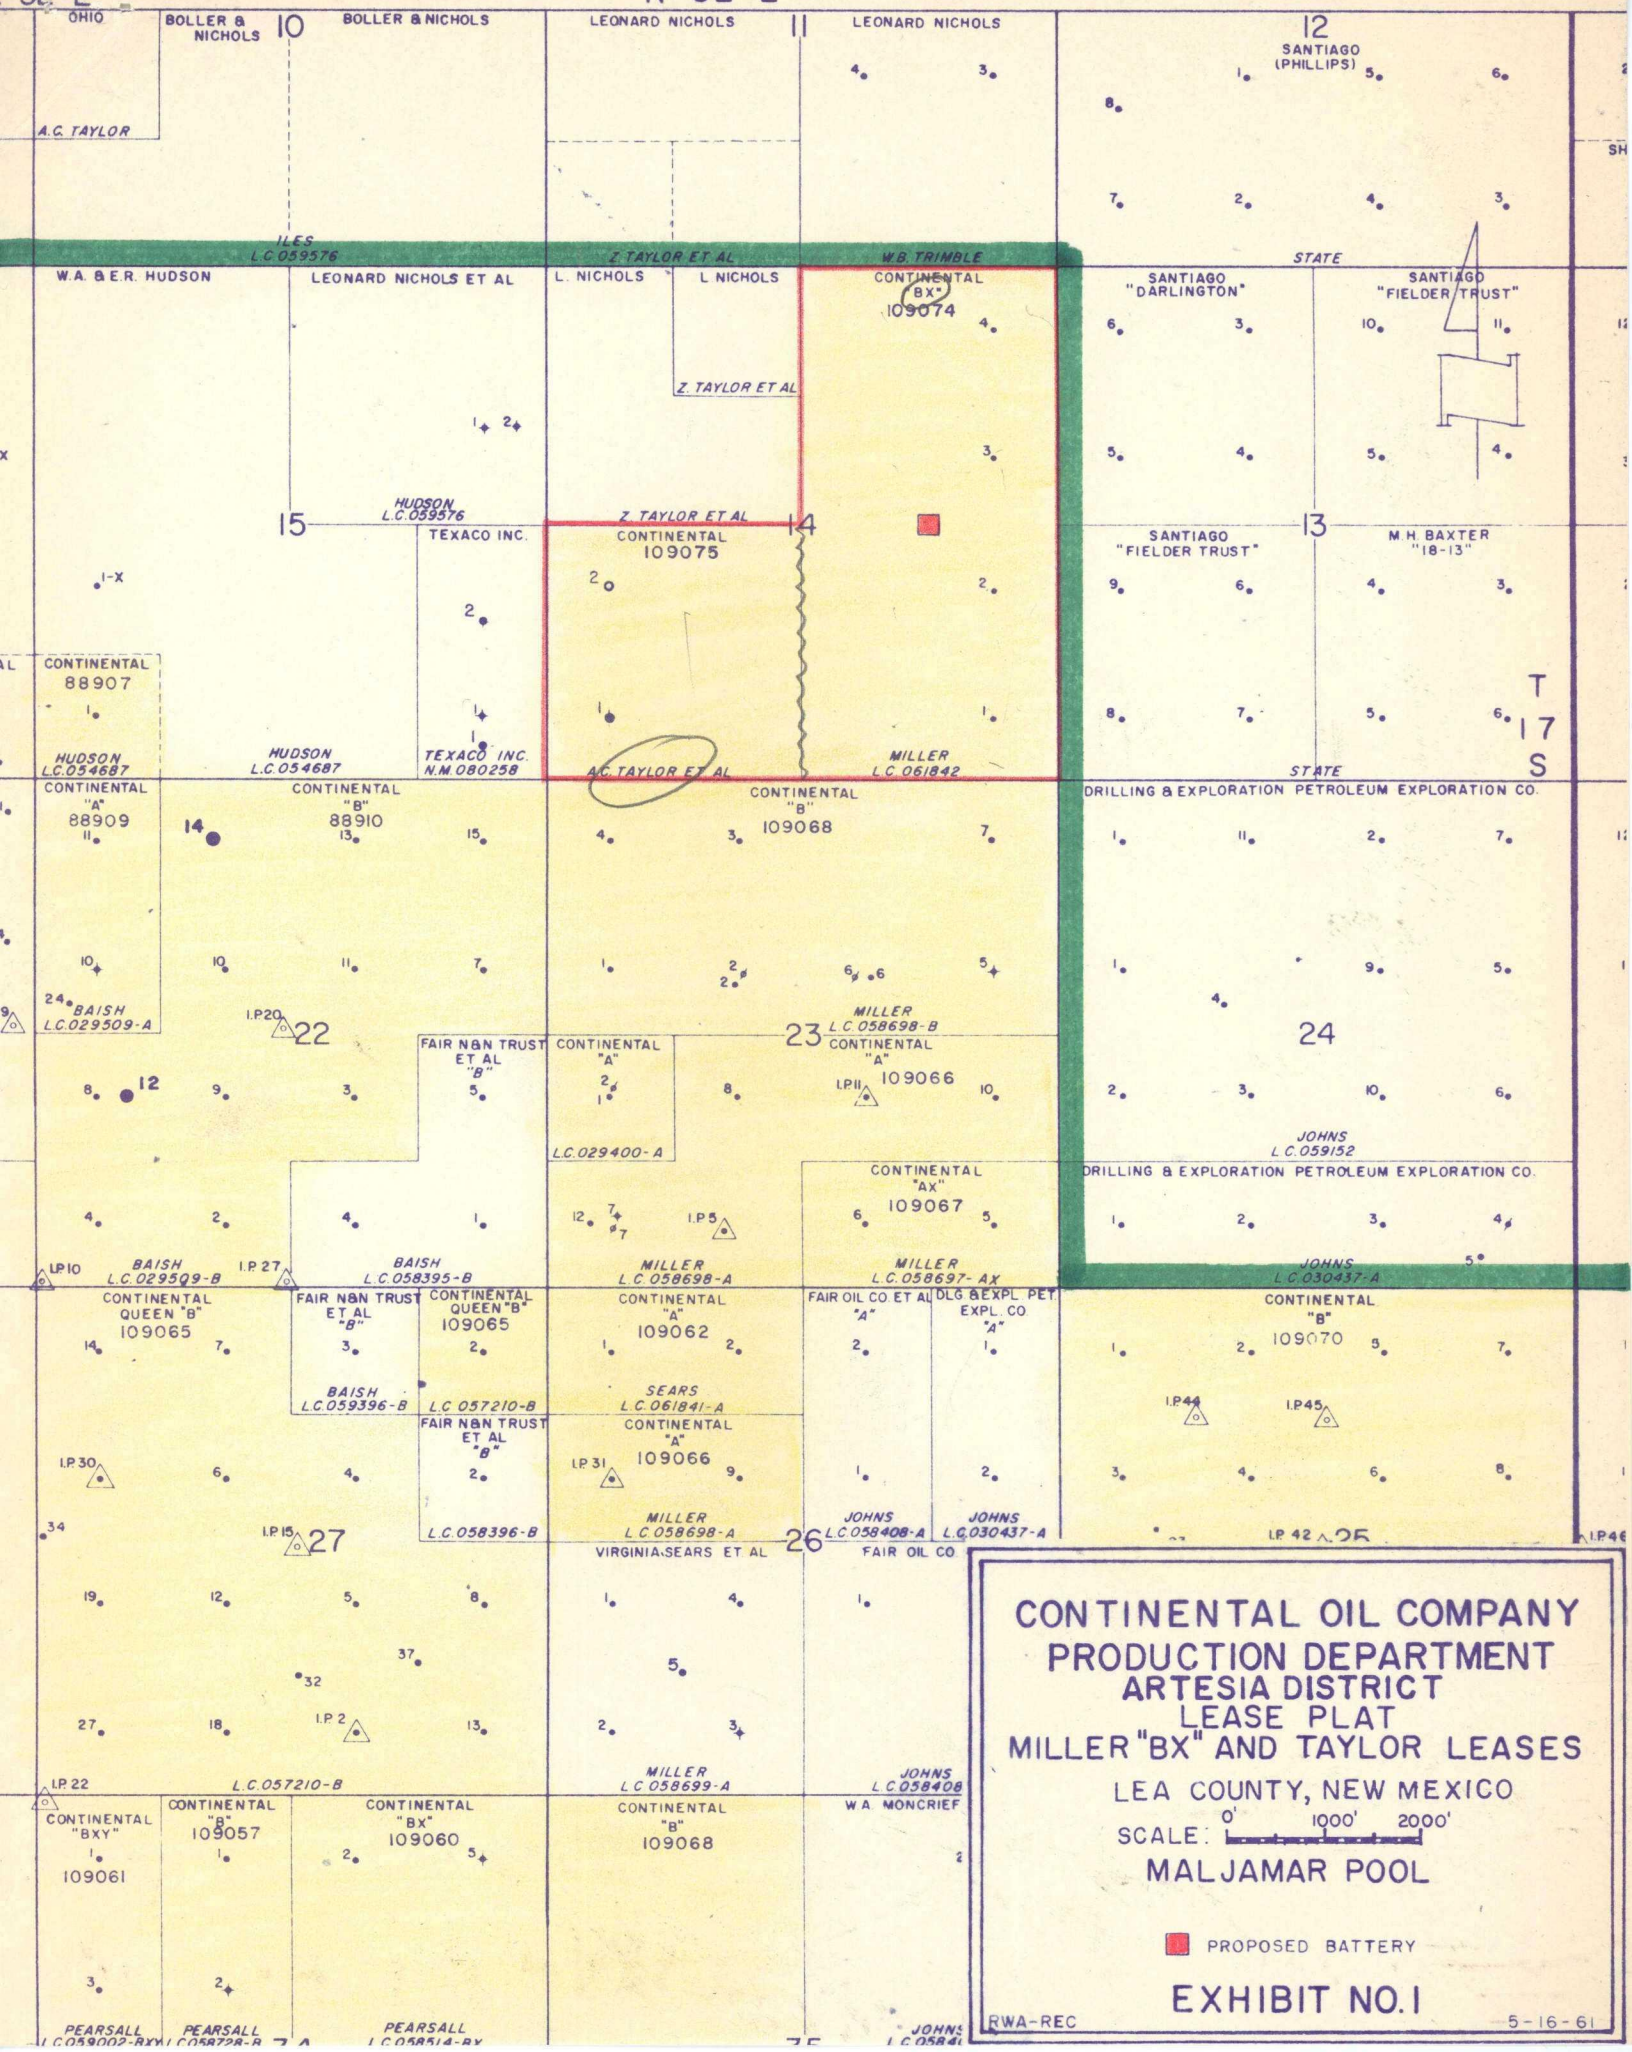




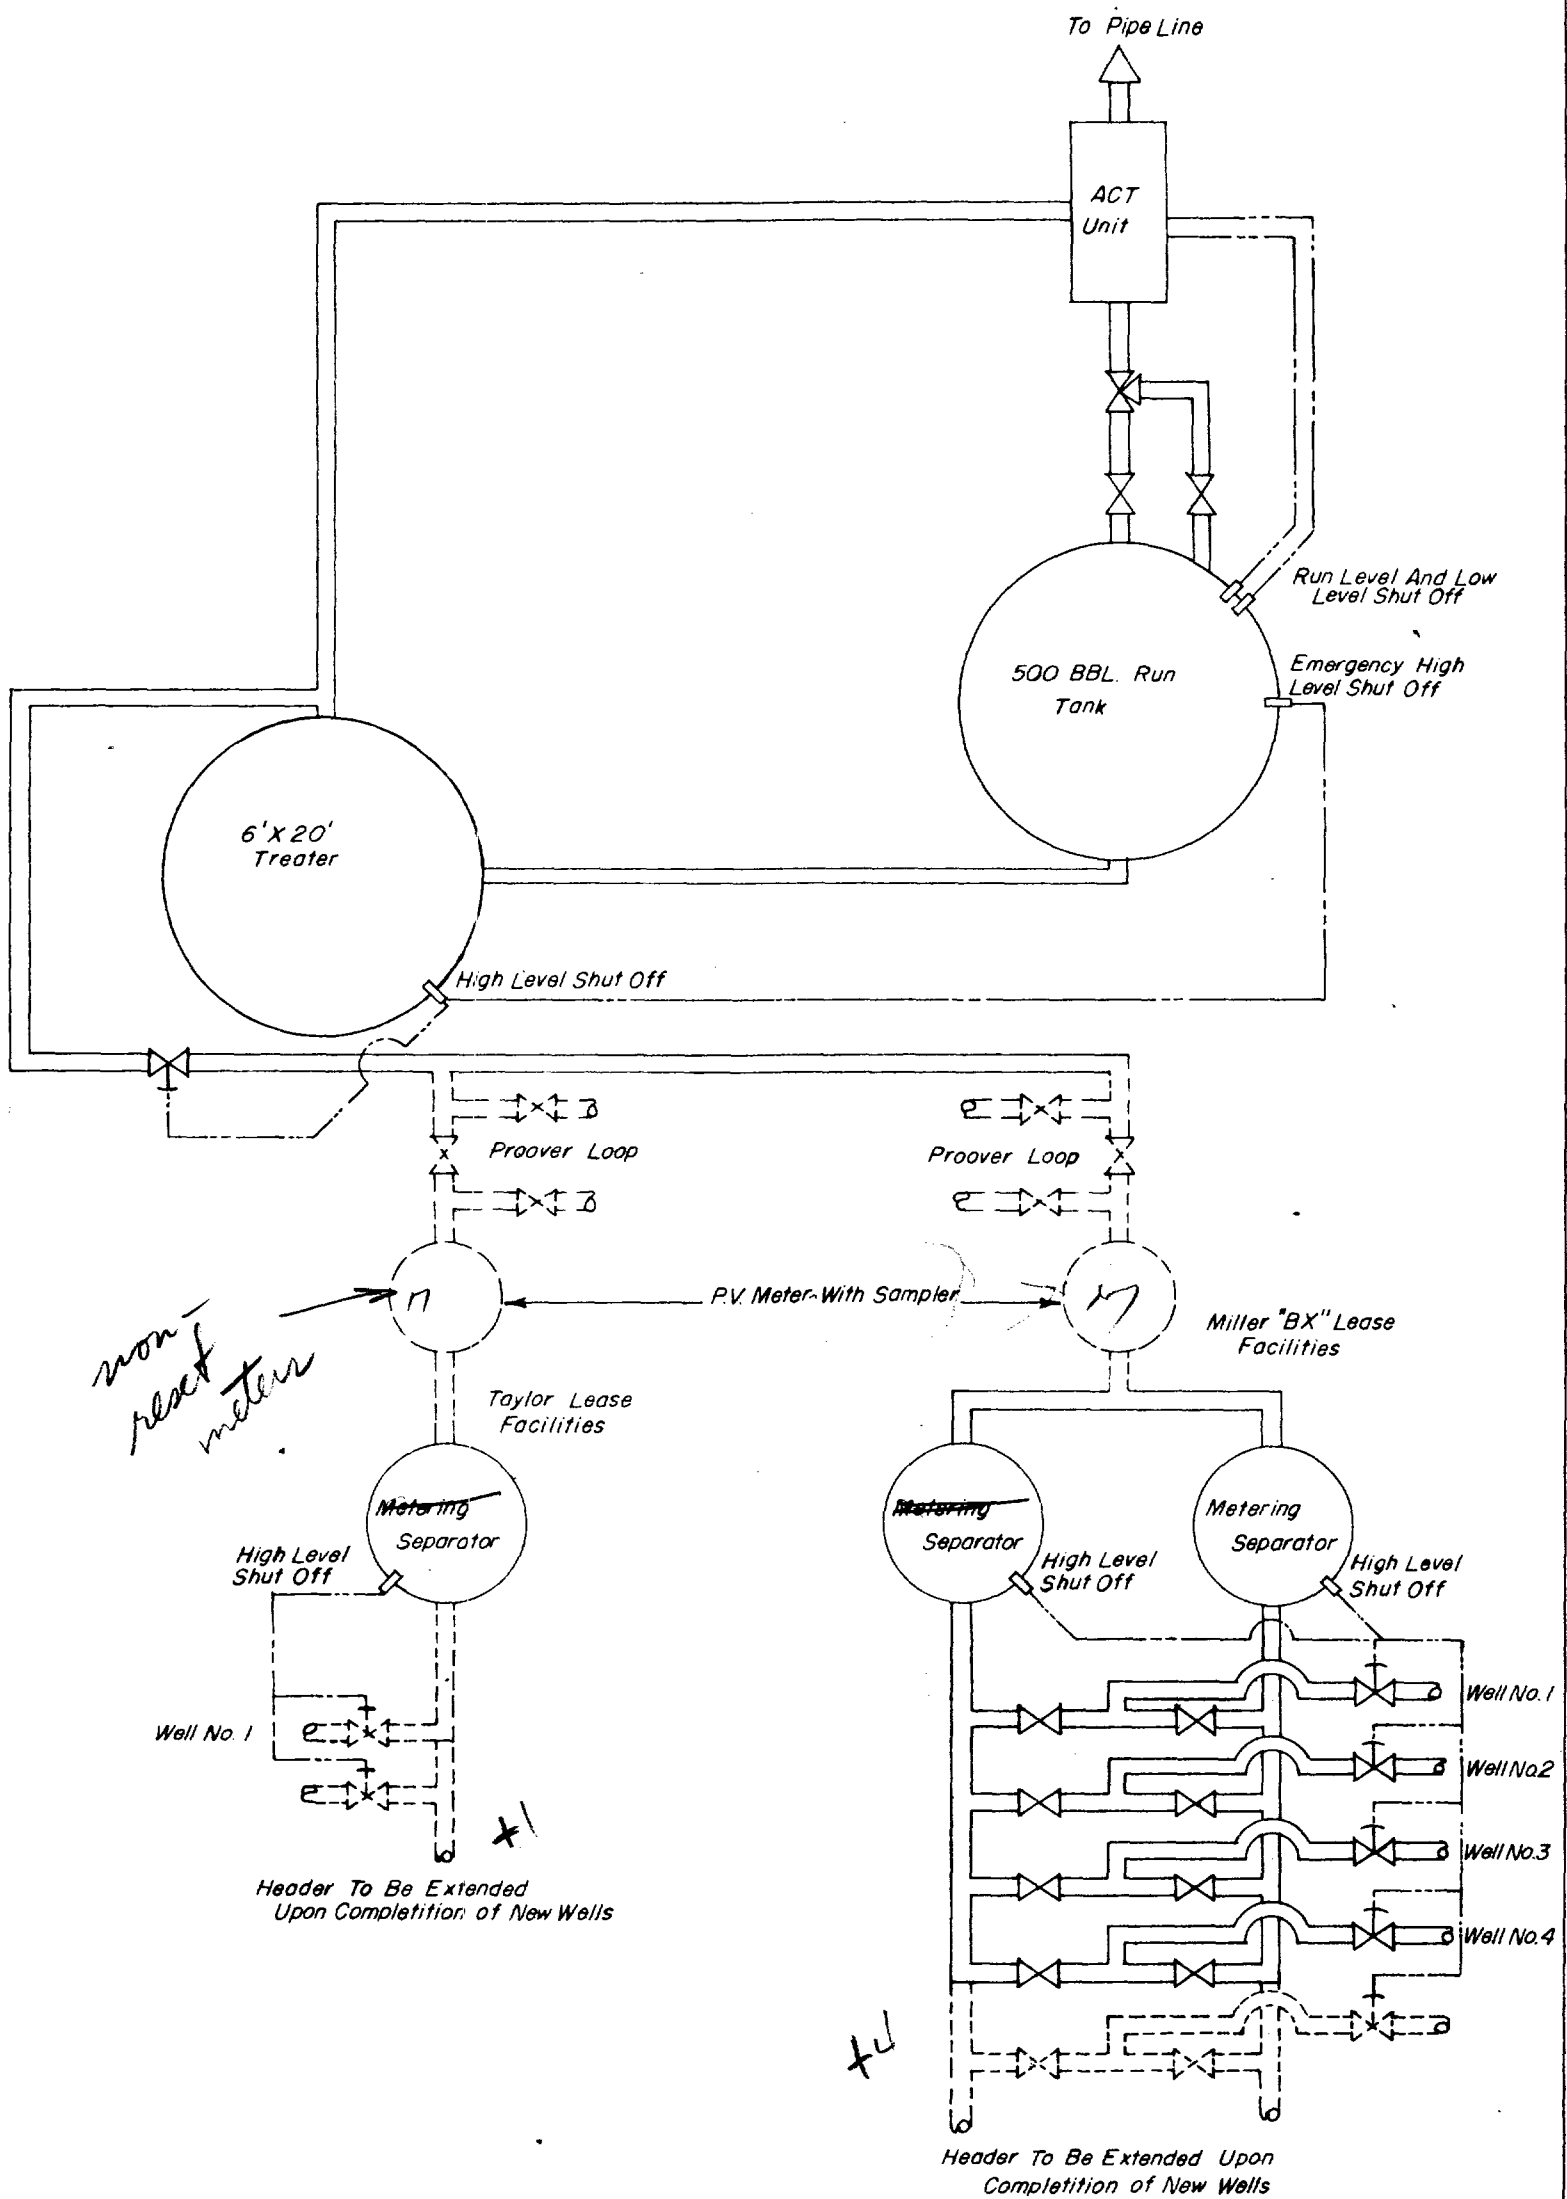


EXHIBIT NO. II

PROPOSED LEASE FACILITIES FOR
MILLER "BX" AND TAYLOR LEASES