


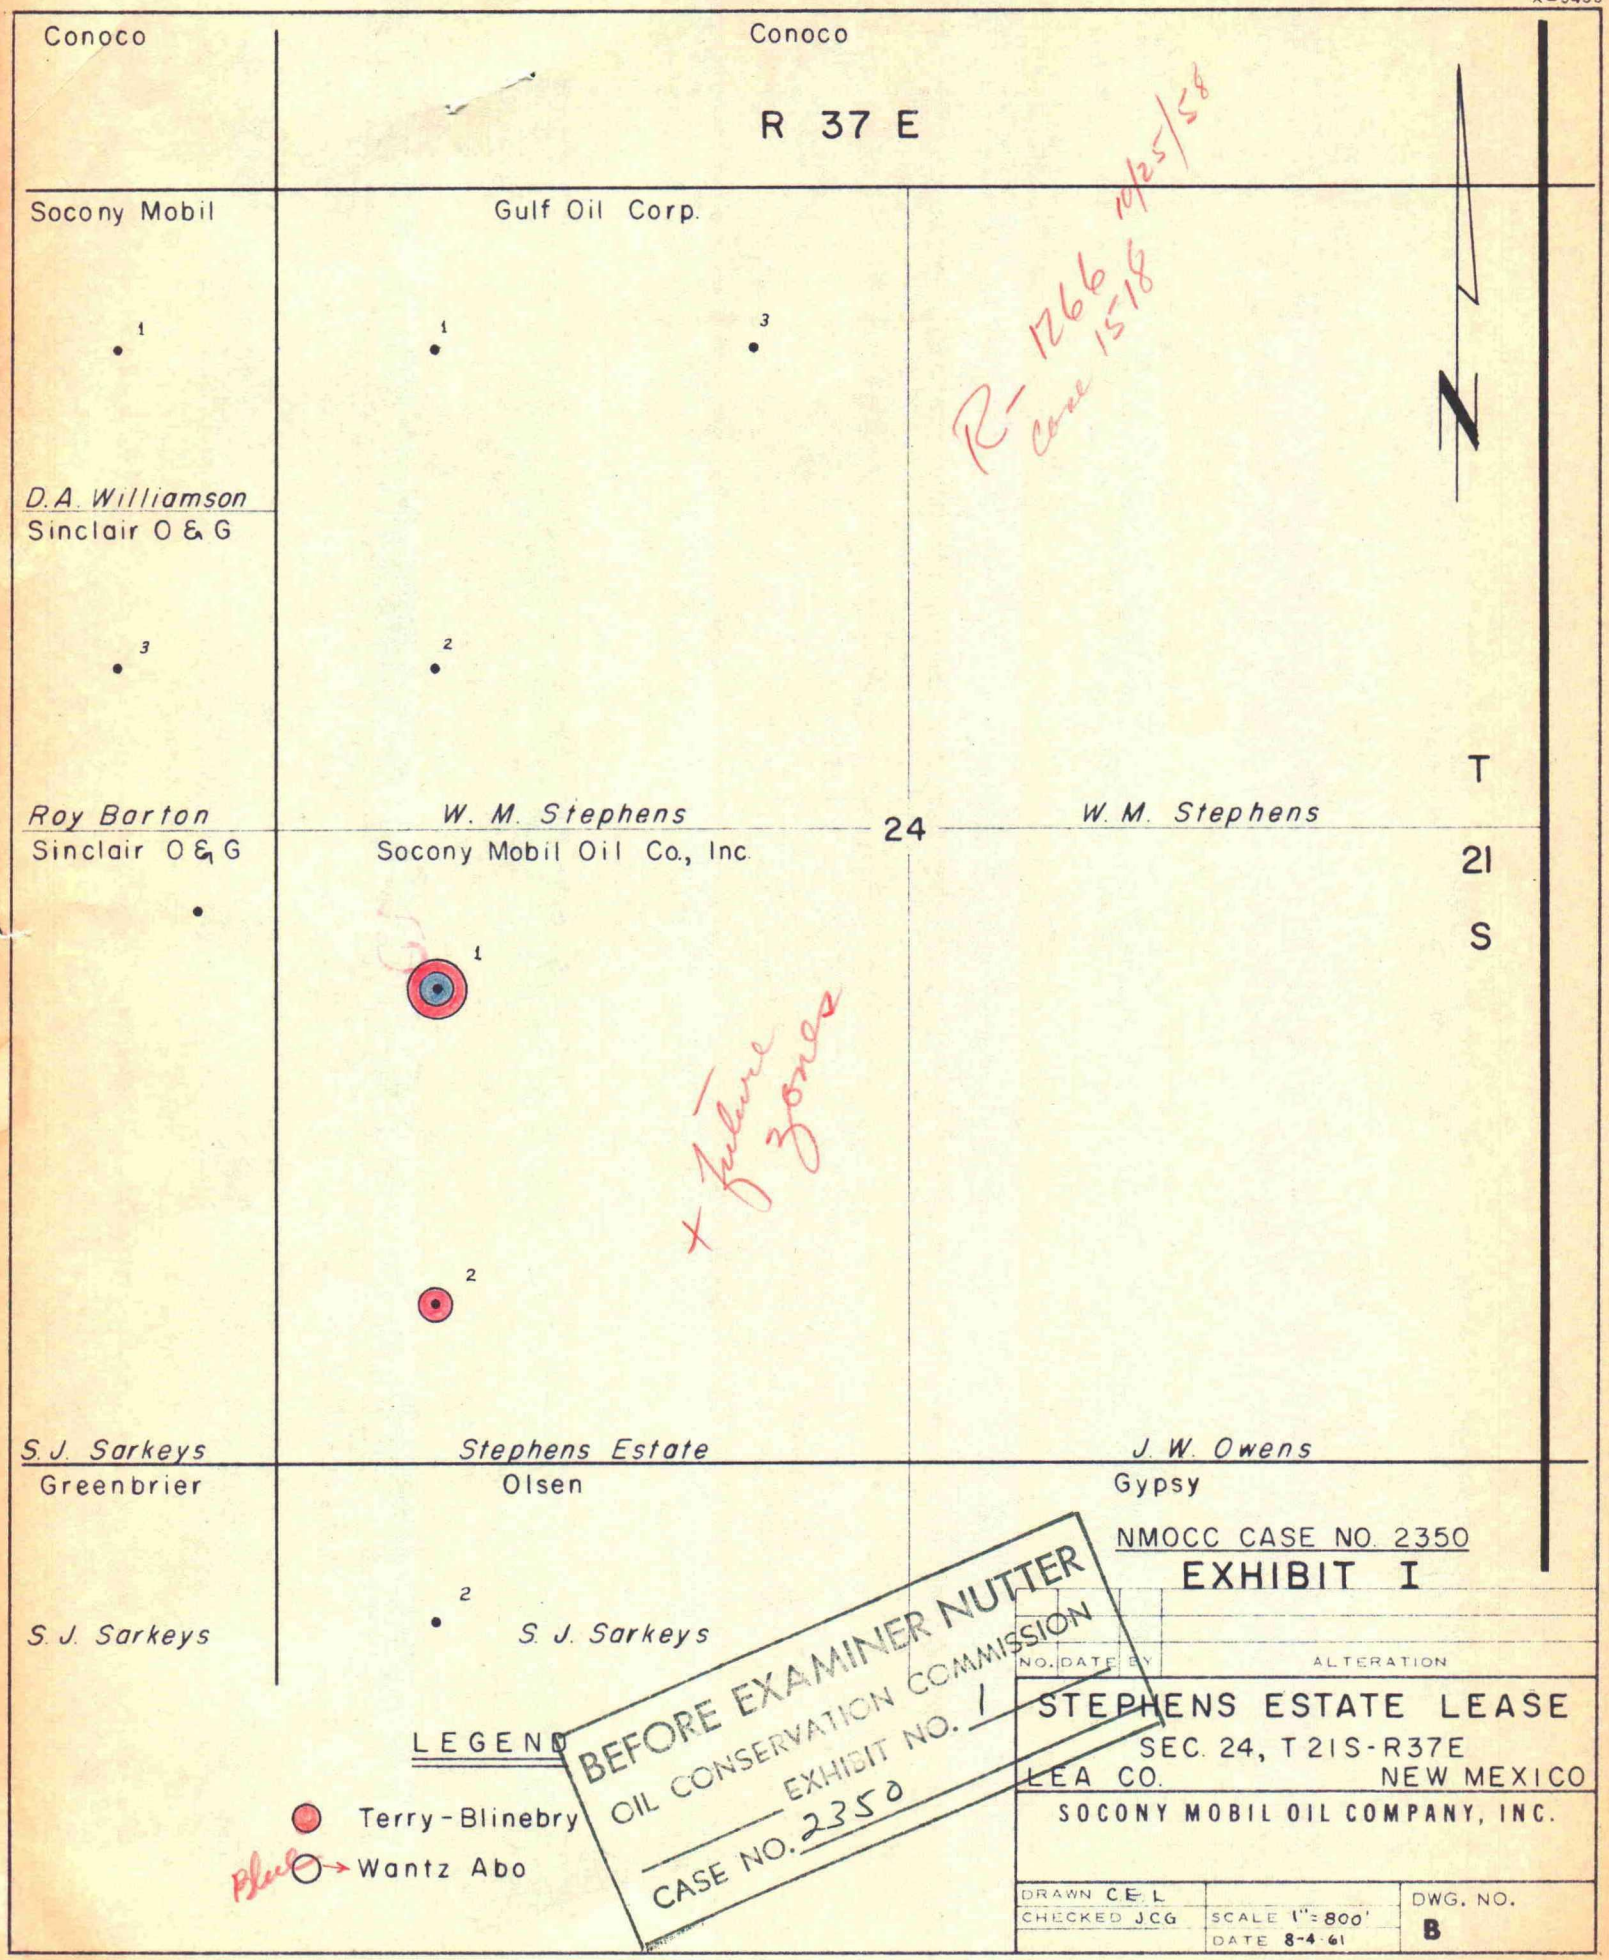

Conoco

Conoco

R 37 E

Socony Mobil

Gulf Oil Corp.

D.A. Williamson
Sinclair O & G

Roy Barton
Sinclair O & G

W. M. Stephens
Socony Mobil Oil Co., Inc.

W. M. Stephens

S. J. Sarkeys
Greenbrier

Stephens Estate
Olsen

J. W. Owens
Gypsy

S. J. Sarkeys

S. J. Sarkeys

LEGEND


● Terry-Blinebry
● Wantz Abo

BEFORE EXAMINER NUTTER
OIL CONSERVATION COMMISSION
EXHIBIT NO. 1
CASE NO. 2350

NMOCC CASE NO. 2350
EXHIBIT I

STEPHENS ESTATE LEASE
SEC. 24, T21S-R37E
LEA CO. NEW MEXICO
SOCONY MOBIL OIL COMPANY, INC.

DRAWN C.E.L.	SCALE 1"=800'	DWG. NO.
CHECKED J.C.G.	DATE 8-4-61	B

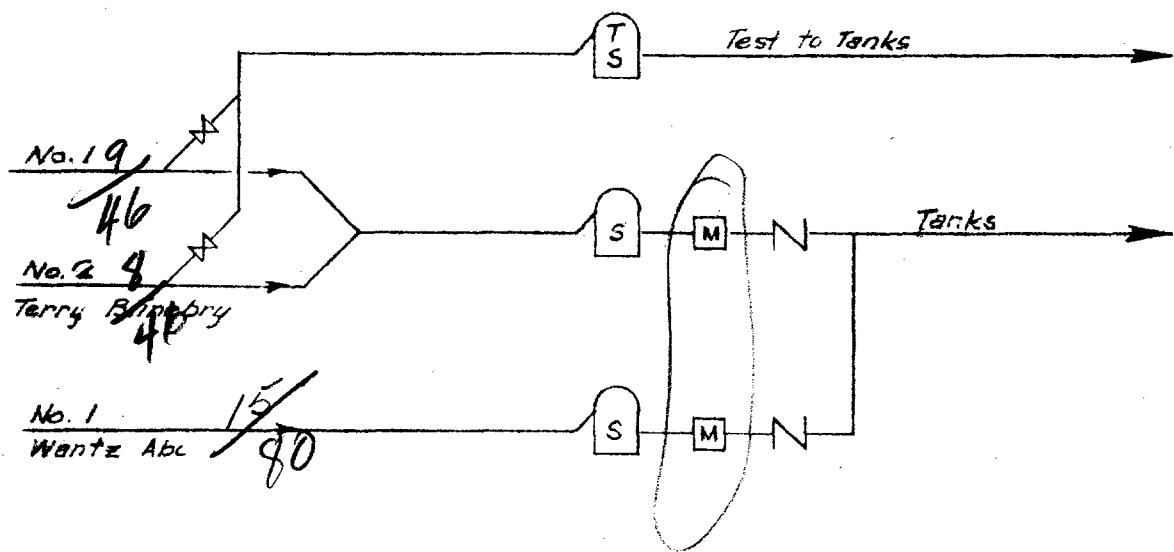

LEGEND

-  Test Separator
-  Separator or Heater Treater
-  Metering Device
-  Check Valve

BEFORE EXAMINER NUTTER
OIL CONSERVATION COMMISSION
EXHIBIT NO. 2
CASE NO. 2350

Exhibit II

NO.	DATE	BY	ALTERATION
COMMINGLING INSTALLATION Stephens Estate Lease			
Lea Co.		New Mexico	
SOCONY MOBIL OIL COMPANY, INC.			
DRAWN FDB	SCALE NONE	DWG. NO.	
CHECKED JCG	DATE 8-4-61	A	