


*will B + D
be left open?
yes.*

T. A. 1-10-56

BEFORE EXAMINER NUTTER
OIL CONSERVATION COMMISSION
EXHIBIT NO. 2
2354

SANTA FE "B" #1 CROSSROADS PENN Case No. 2354 Exhibit II <u>II</u>		
Lea Co.		New Mexico
SOCONY MOBIL OIL COMPANY, INC.		
DRAWN FDB		
CHECKED <u>CE</u>	SCALE NONE	
	DATE 8-3-61	

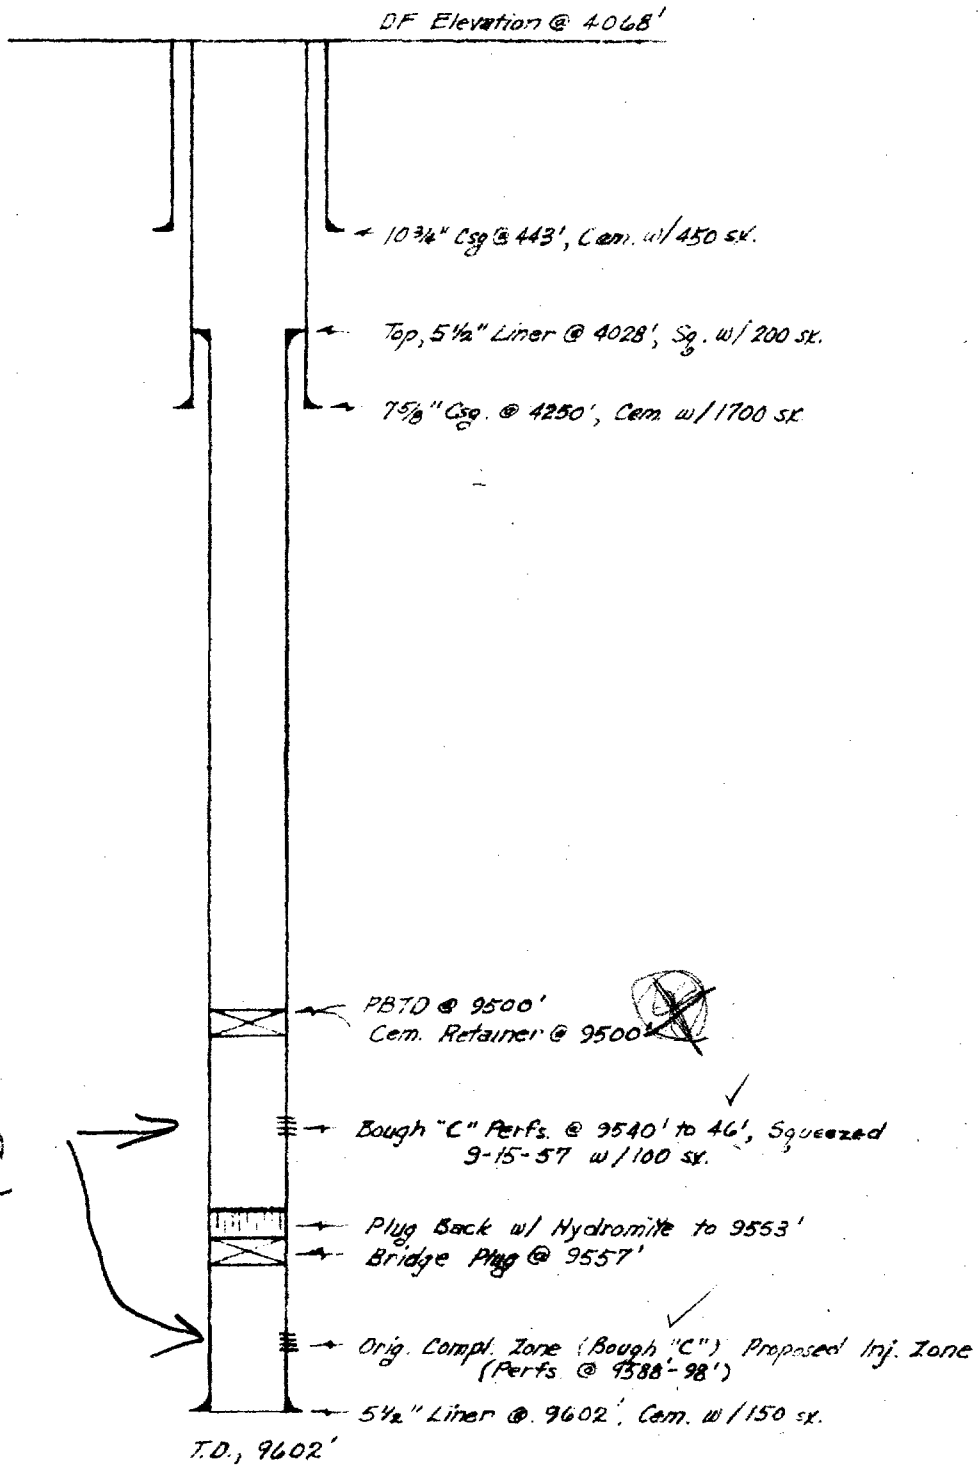

will be replaced in B+C



BEFORE EXAMINER NUTTER
OIL CONSERVATION COMMISSION
 EXHIBIT NO. 3
 CASE NO. 2354

T.A. 9-19-57

NO.	DATE	BY	ALTERATION
SANTA FE "E" #1 CROSSROADS PENN. Case No. 2354 Exhibit III Lea Co., New Mexico			
SOCONY MOBIL OIL COMPANY, INC.			
DRAWN	FDB	SCALE	NONE
CHECKED	(CA)	DATE	8-3-61
DWG. NO.			B