


SCHEMATIC DRAWING - SMC N.M. STATE "O" NO. 3
SALT WATER DISPOSAL WELL
MILLMAN EAST QUEEN GRAYBURG POOL
EDDY COUNTY, NEW MEXICO

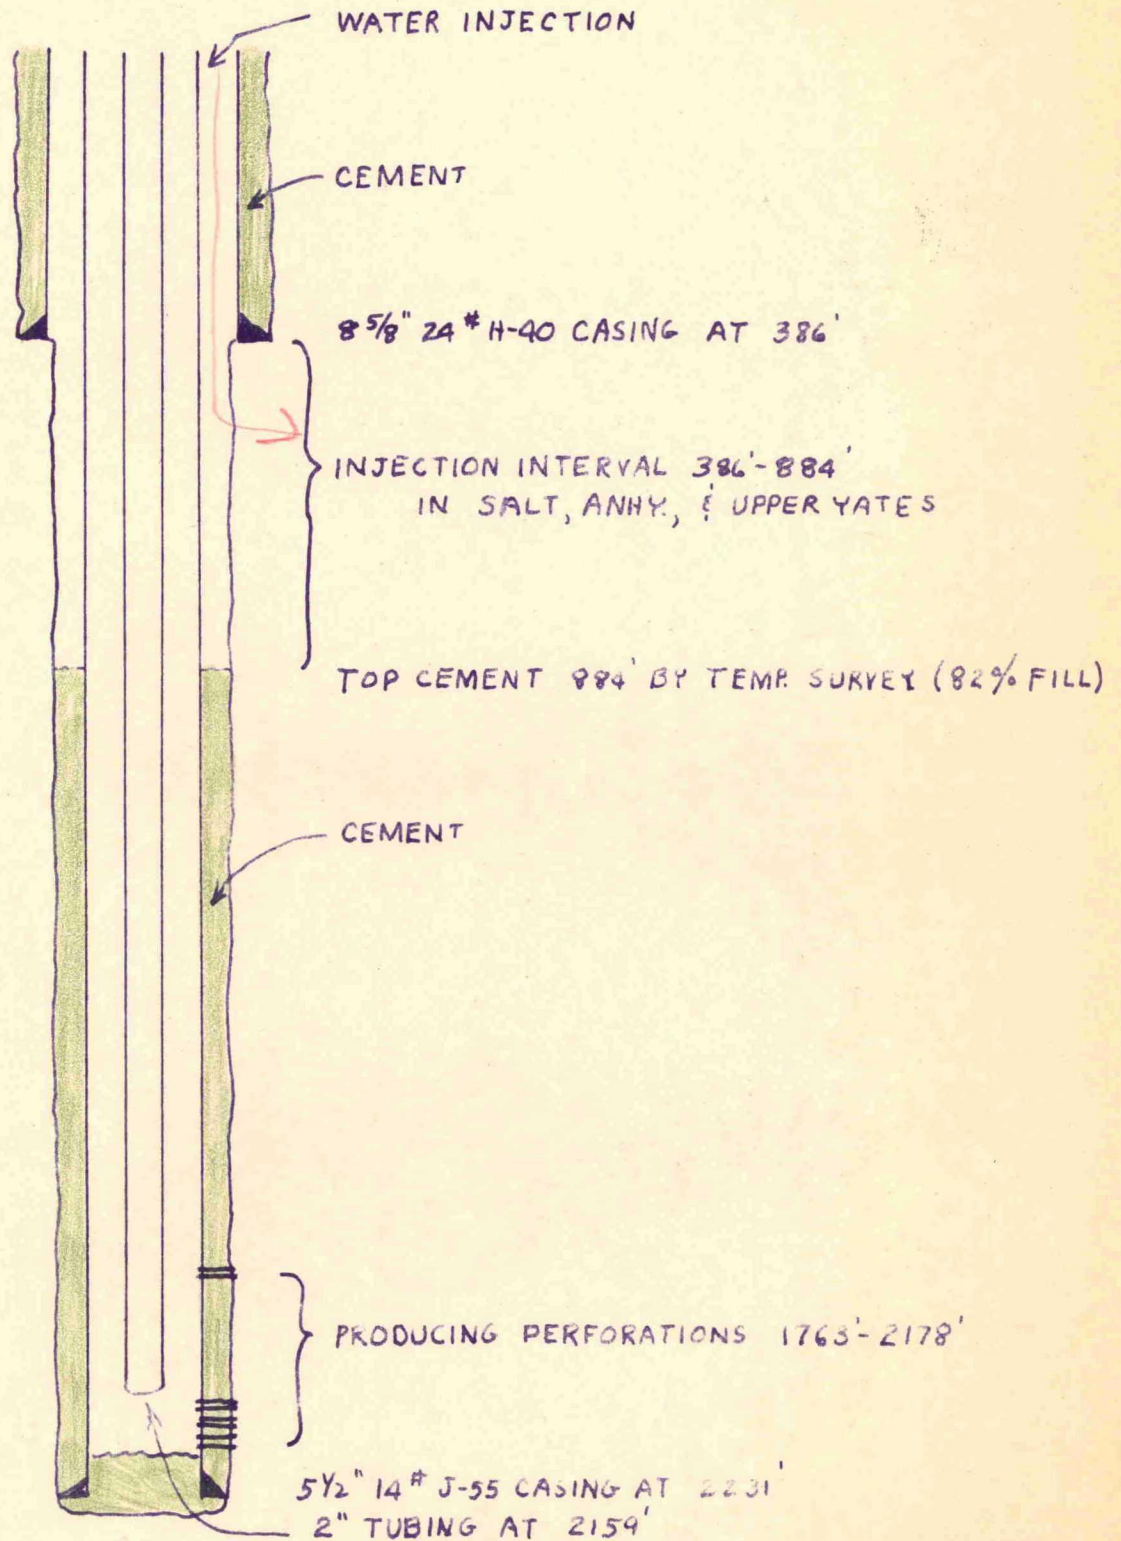

BEFORE EXAMINER UTZ
OIL CONSERVATION COMMISSION
EXHIBIT NO. 2
CASE NO. 2369