


DIAGRAMATIC SKETCH OF SALT WATER DISPOSAL INSTALLATION

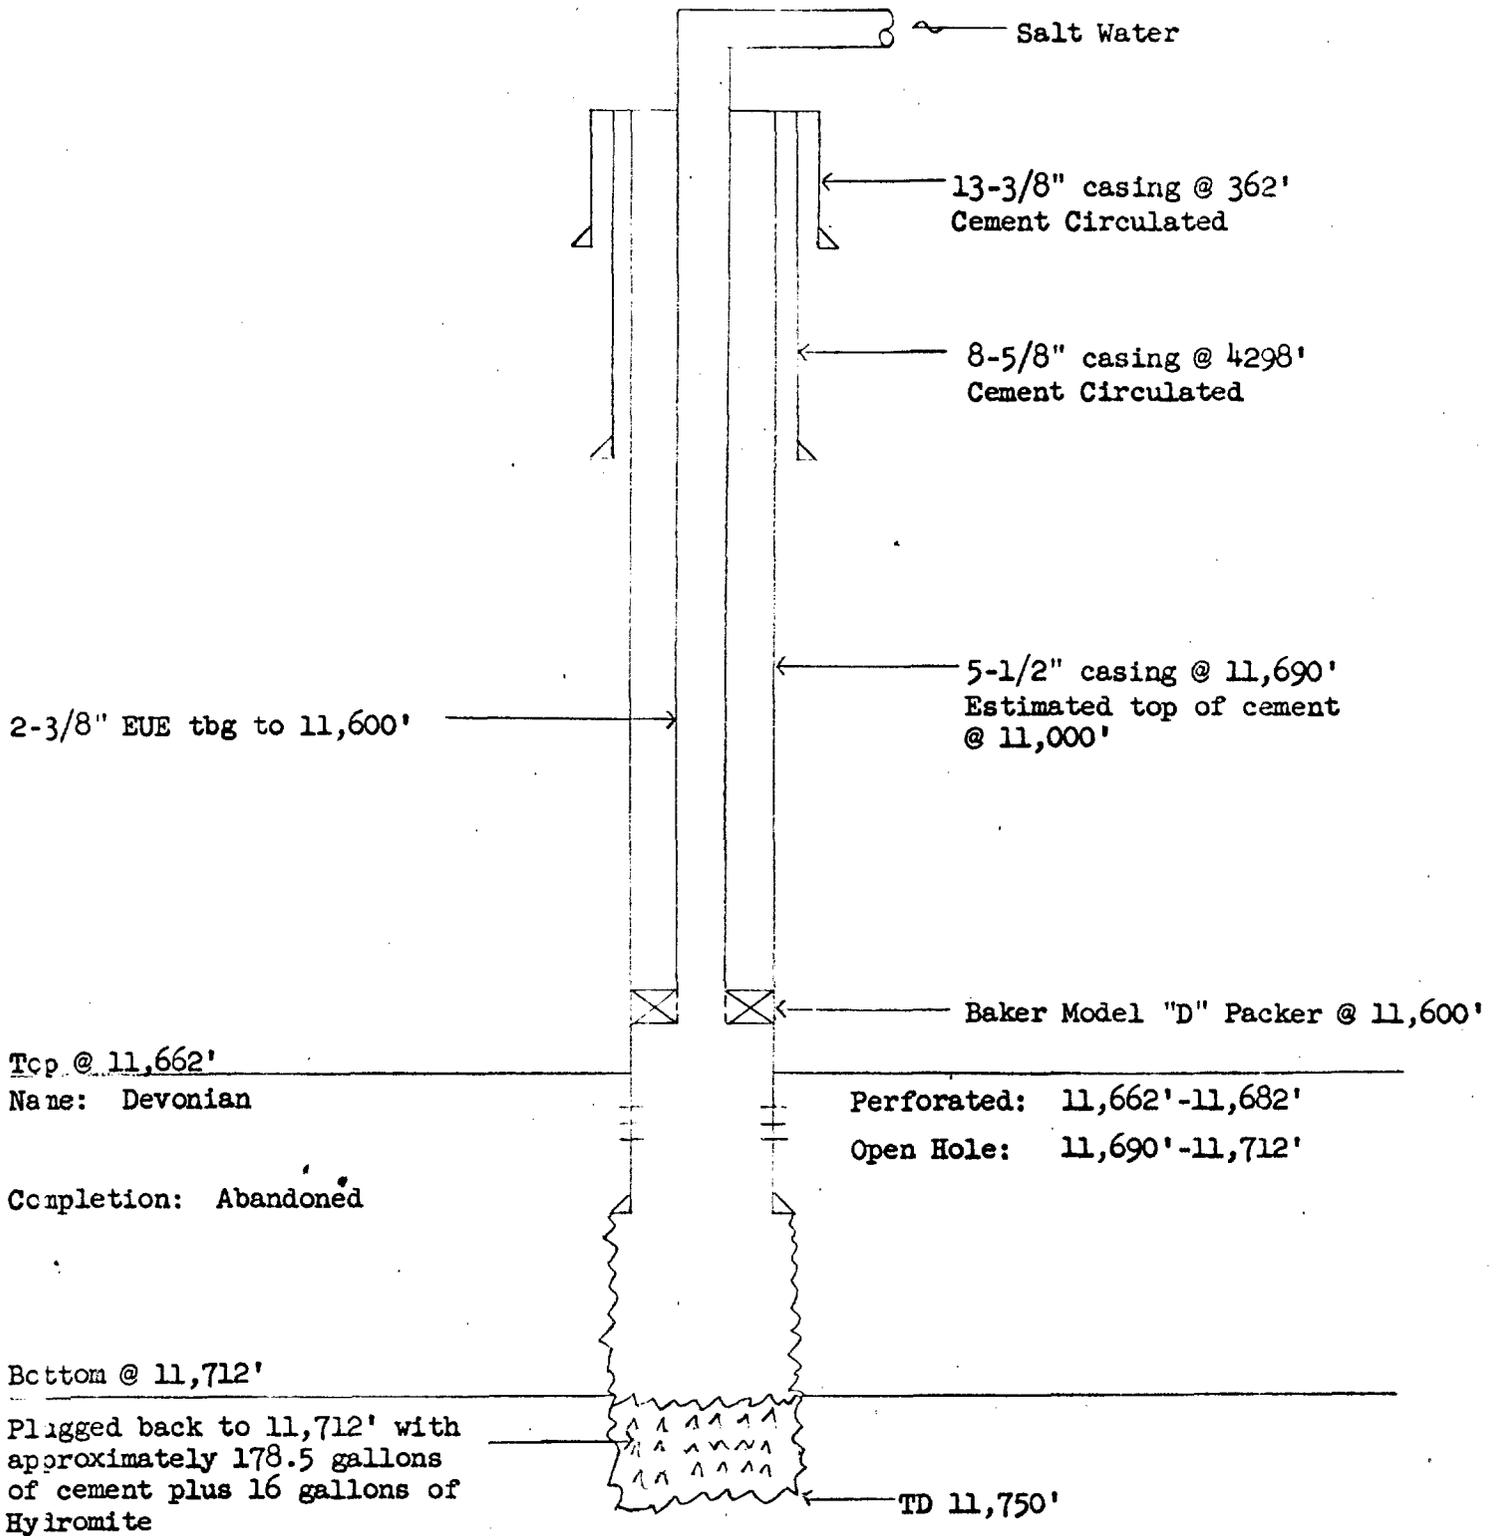

COMPANY: TEXACO Inc.
 FIELD: Echols - Devonian
 LEASE: State A Well No. 3 (Shell Oil Company)
 DATE: September 20, 1962

BEFORE EXAMINER UTZ
 OIL CONSERVATION COMMISSION
 EXHIBIT NO. 3
 CASE NO. 2646