


Cont'l Ex B
 Co 2726

CONTINENTAL OIL COMPANY
Proposed Dual Completion
of
RATTLESHAKE WELL #144
 SE-SW, Sec. 2, T29N, R19W
 San Juan Co., New Mexico
 Oil Production from Lower Pennsylvanian
 Gas Production from Upper Pennsylvanian

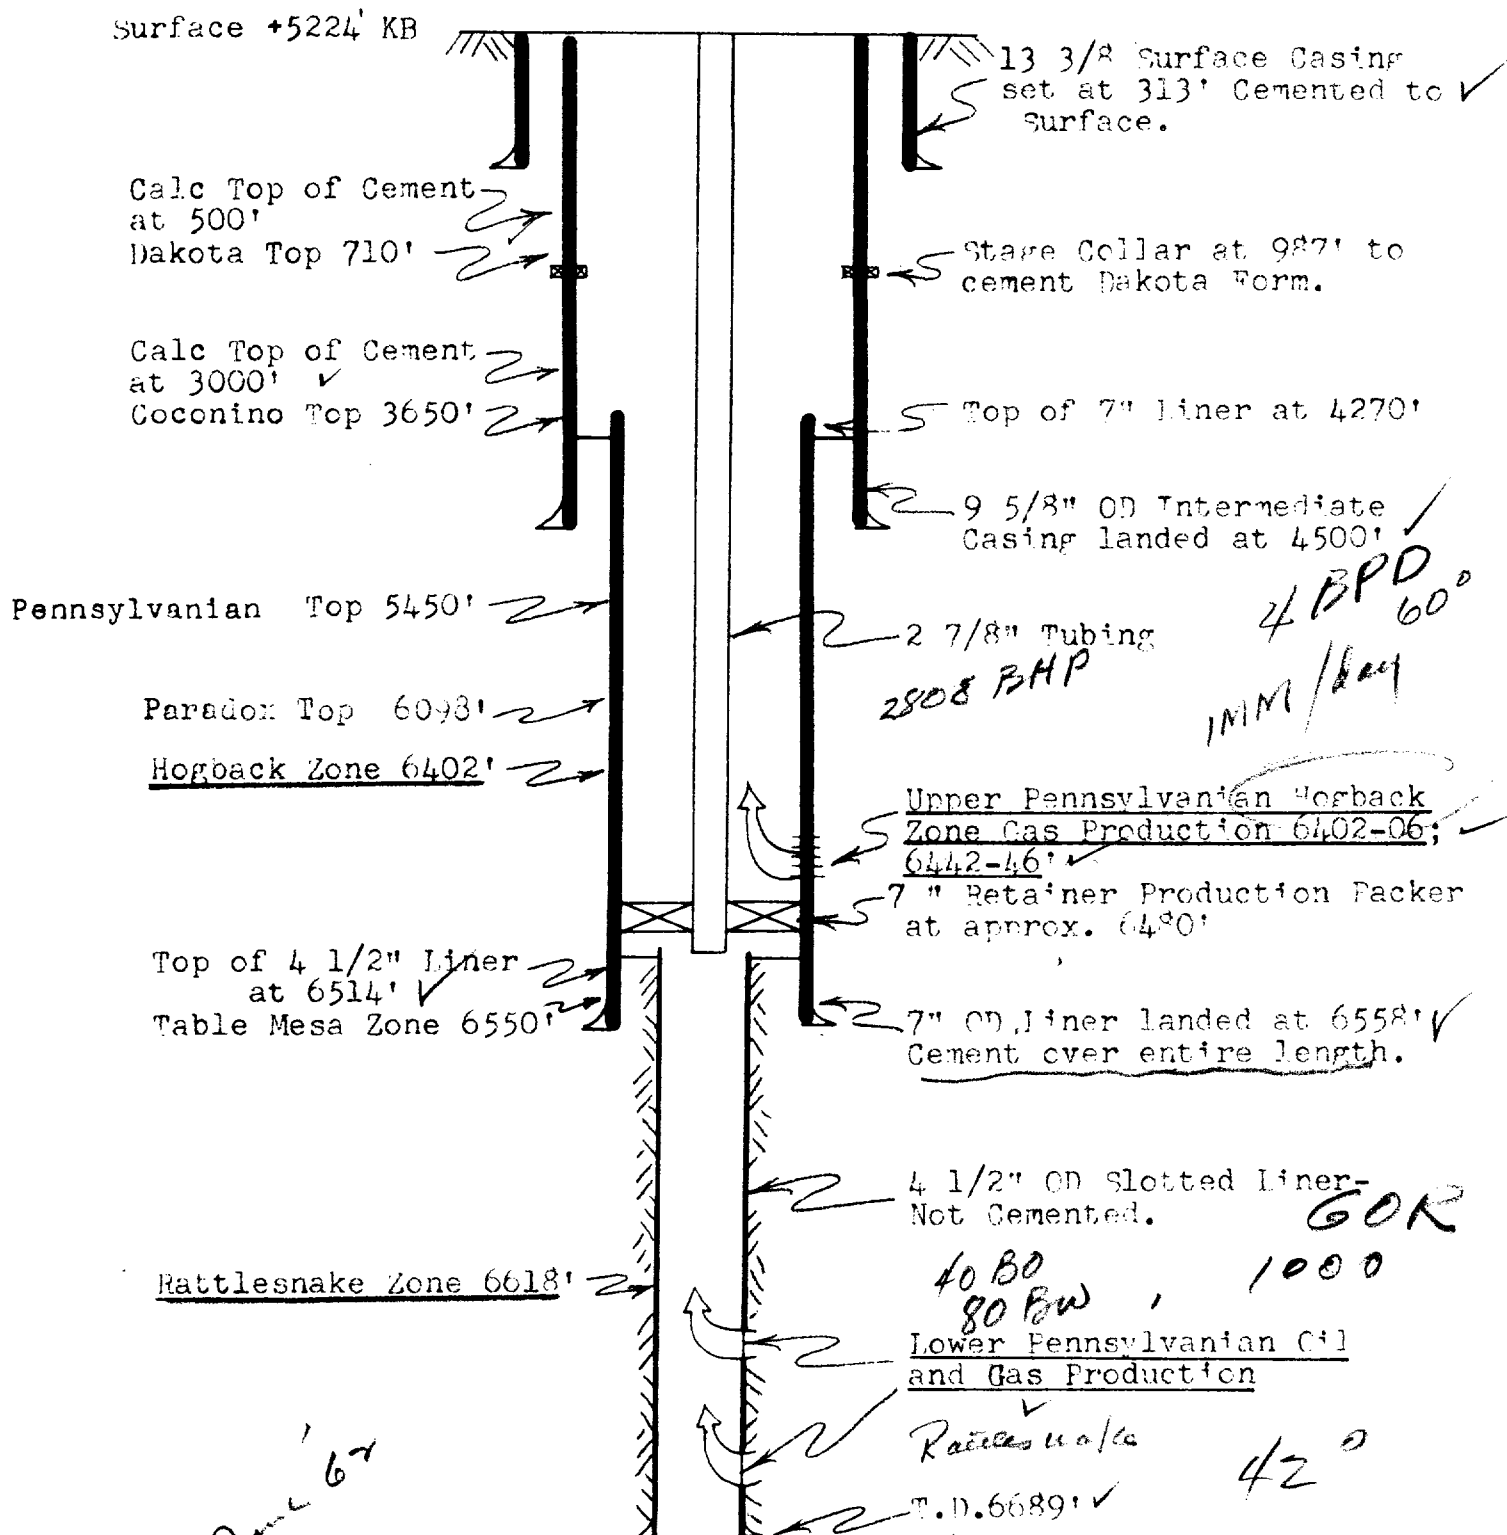

add zone 67
 air lock to 6689

Exhibit B