


PAN-AM
Horton #18
Elev. 4217

PAN-AM
Horton #21
Elev. 4236

PAN-AM
Horton #31
Elev. 4221

NORTH
▲

SOUTH
▲

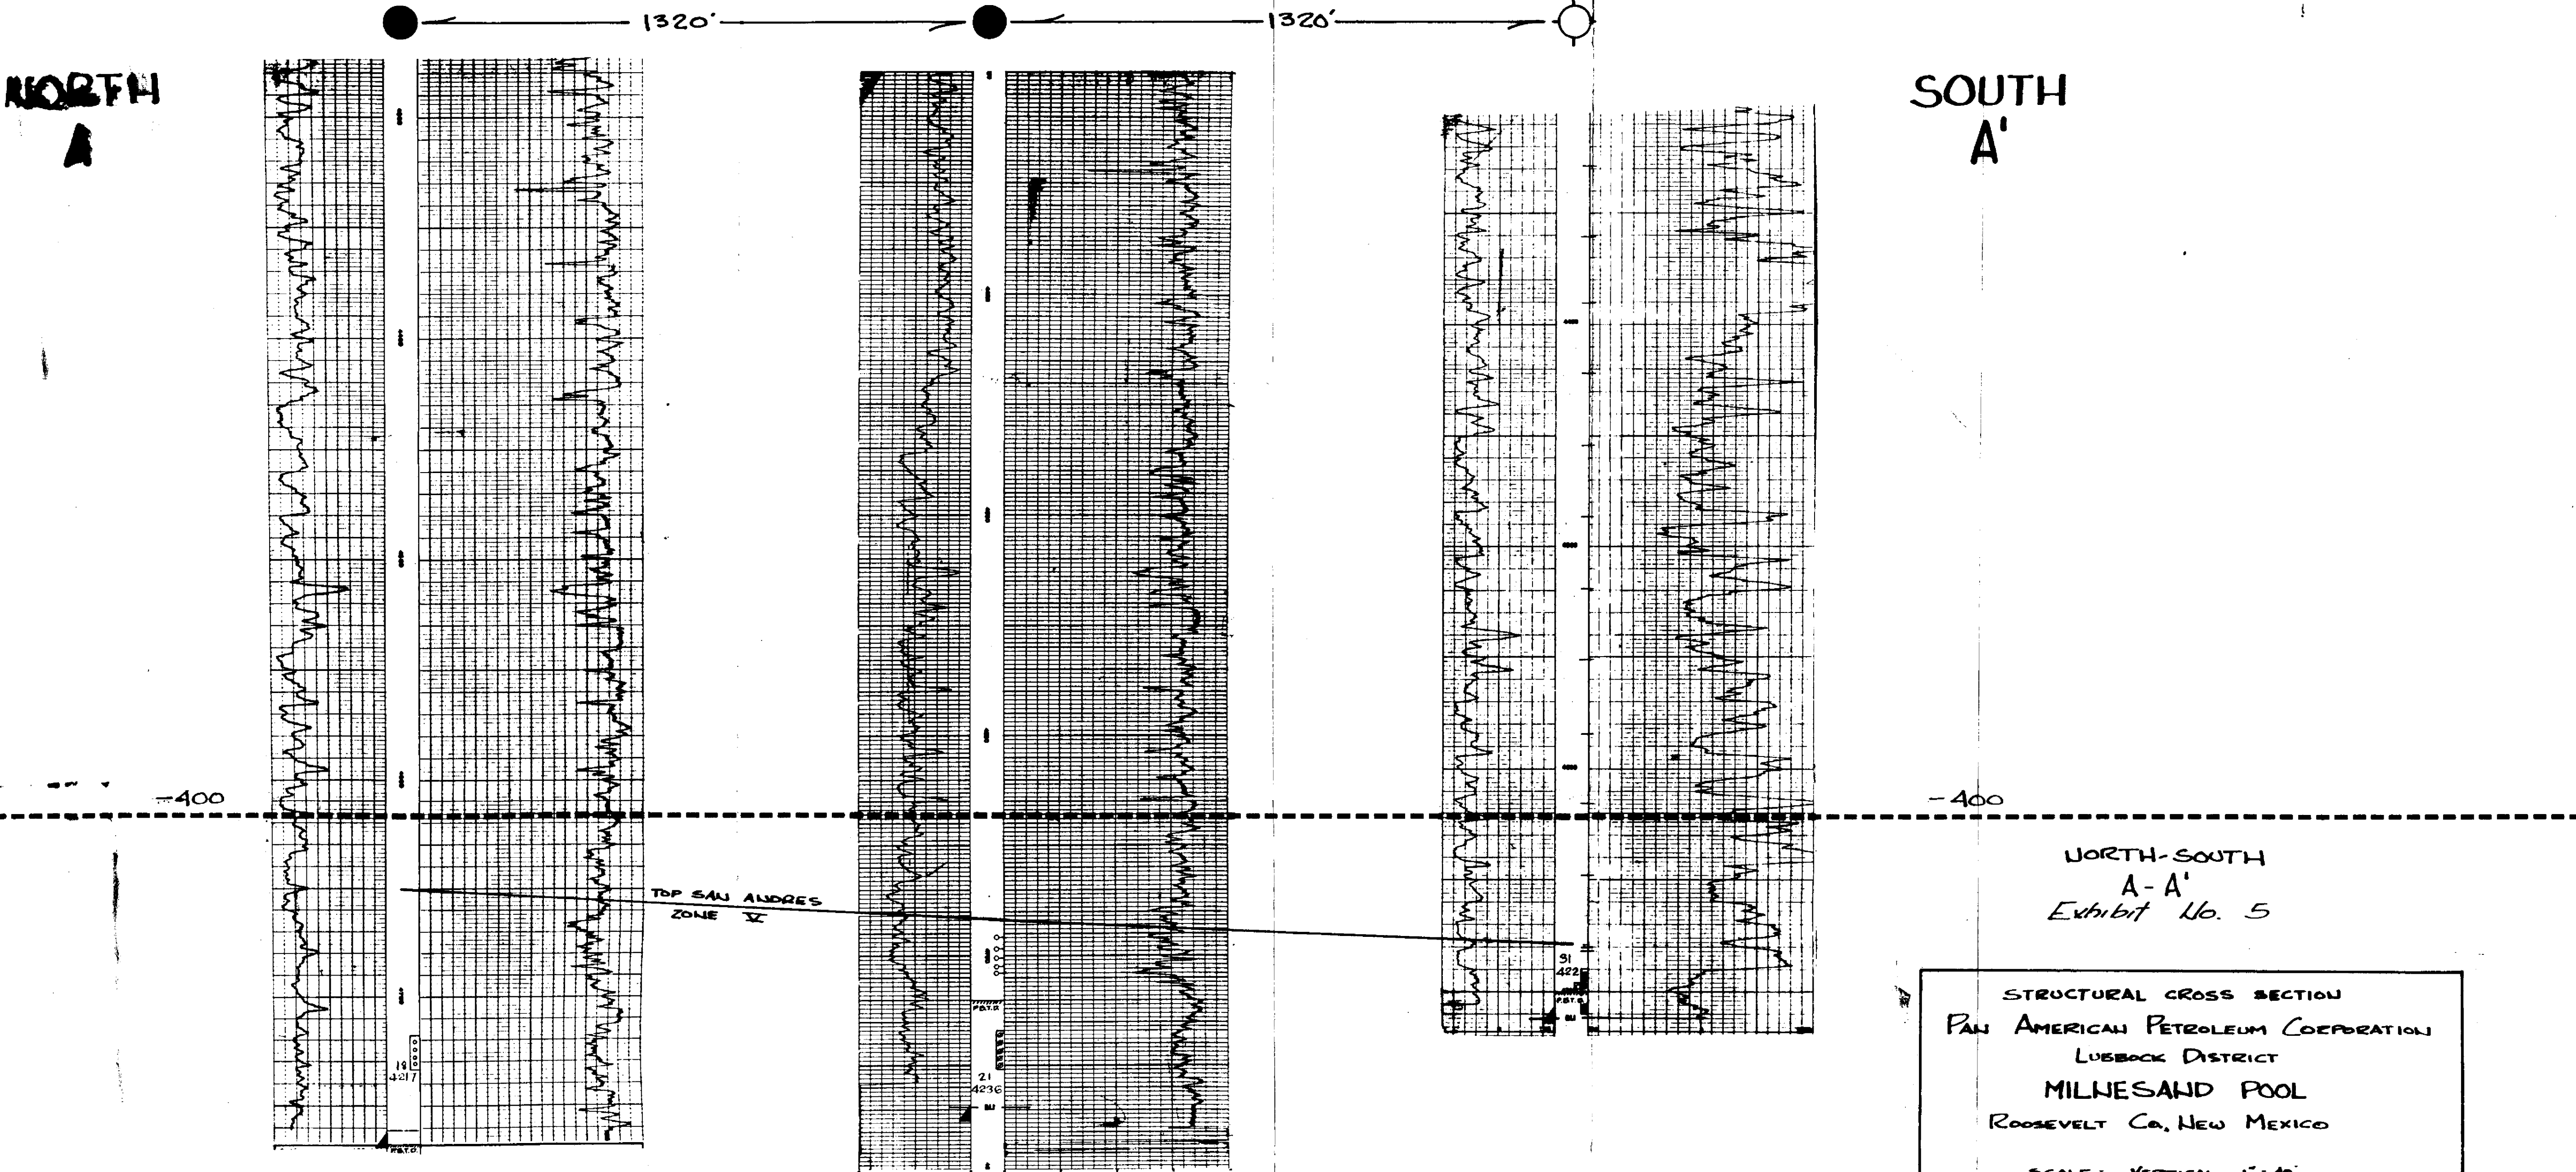

No. 18

TD 4770' PBTD 4768'
4 1/2" CSA 4770

1. Perf 4718-34 w/2 SPF, Acd x 750 gal.
IP SWR 80 BO, 40 BW in 9 hrs.
Calc 24 Hr. Rate 213 BO, 106 BW
GOR NA

No. 21

TD 4775' PBTD 4720
4 1/2" CSA 4775

1. Perf 4734-52 w/2 SPF, Acd x 750 gal.
No show of oil or gas. Set CI bridge plug at
4720 and squeezed w/150 SX.
2. Perf 4692', 4697', 4701', 4705', 4708', w/2 JS
each interval, Acd x 750 gal.
IP Sub 45 BO, 119 BW in 9 hrs.
Calc 24 hr. rate 120 BO, 317 BW
GOR NA

No. 31

TD 4714' PBTD 4700'
4 1/2" CSA 4714

1. Perf 4690-4710 w/2 SPF, Acd x 750 gal.
No show of oil or gas, squeezed w/200 SX.
PBTD 4700'
2. Perf 4696-4700 w/2 SPF, Acd x 800 gal.
No show of oil or gas.

Temporarily abandoned 5-6-65

NORTH-SOUTH
A-A'
Exhibit No. 5

STRUCTURAL CROSS SECTION
PAN AMERICAN PETROLEUM CORPORATION
LUBBOCK DISTRICT
MILNESAND POOL
ROOSEVELT CO., NEW MEXICO

SCALE: VERTICAL 1" = 40'
HORIZONTAL 1" = 200'