


CONTINENTAL OIL COMPANY
REED SANDERSON UNIT NO. 18
ELEVATION 3609' D.F.

CONTINENTAL OIL COMPANY
REED SANDERSON UNIT NO. 19
ELEVATION 3609' D.F.

CONTINENTAL OIL COMPANY
SANDERSON B-1 NO. 1
ELEVATION 3600' D.F.


CONTINENTAL OIL COMPANY
SANDERSON B-1 NO. 2
ELEVATION 3598' D.F.

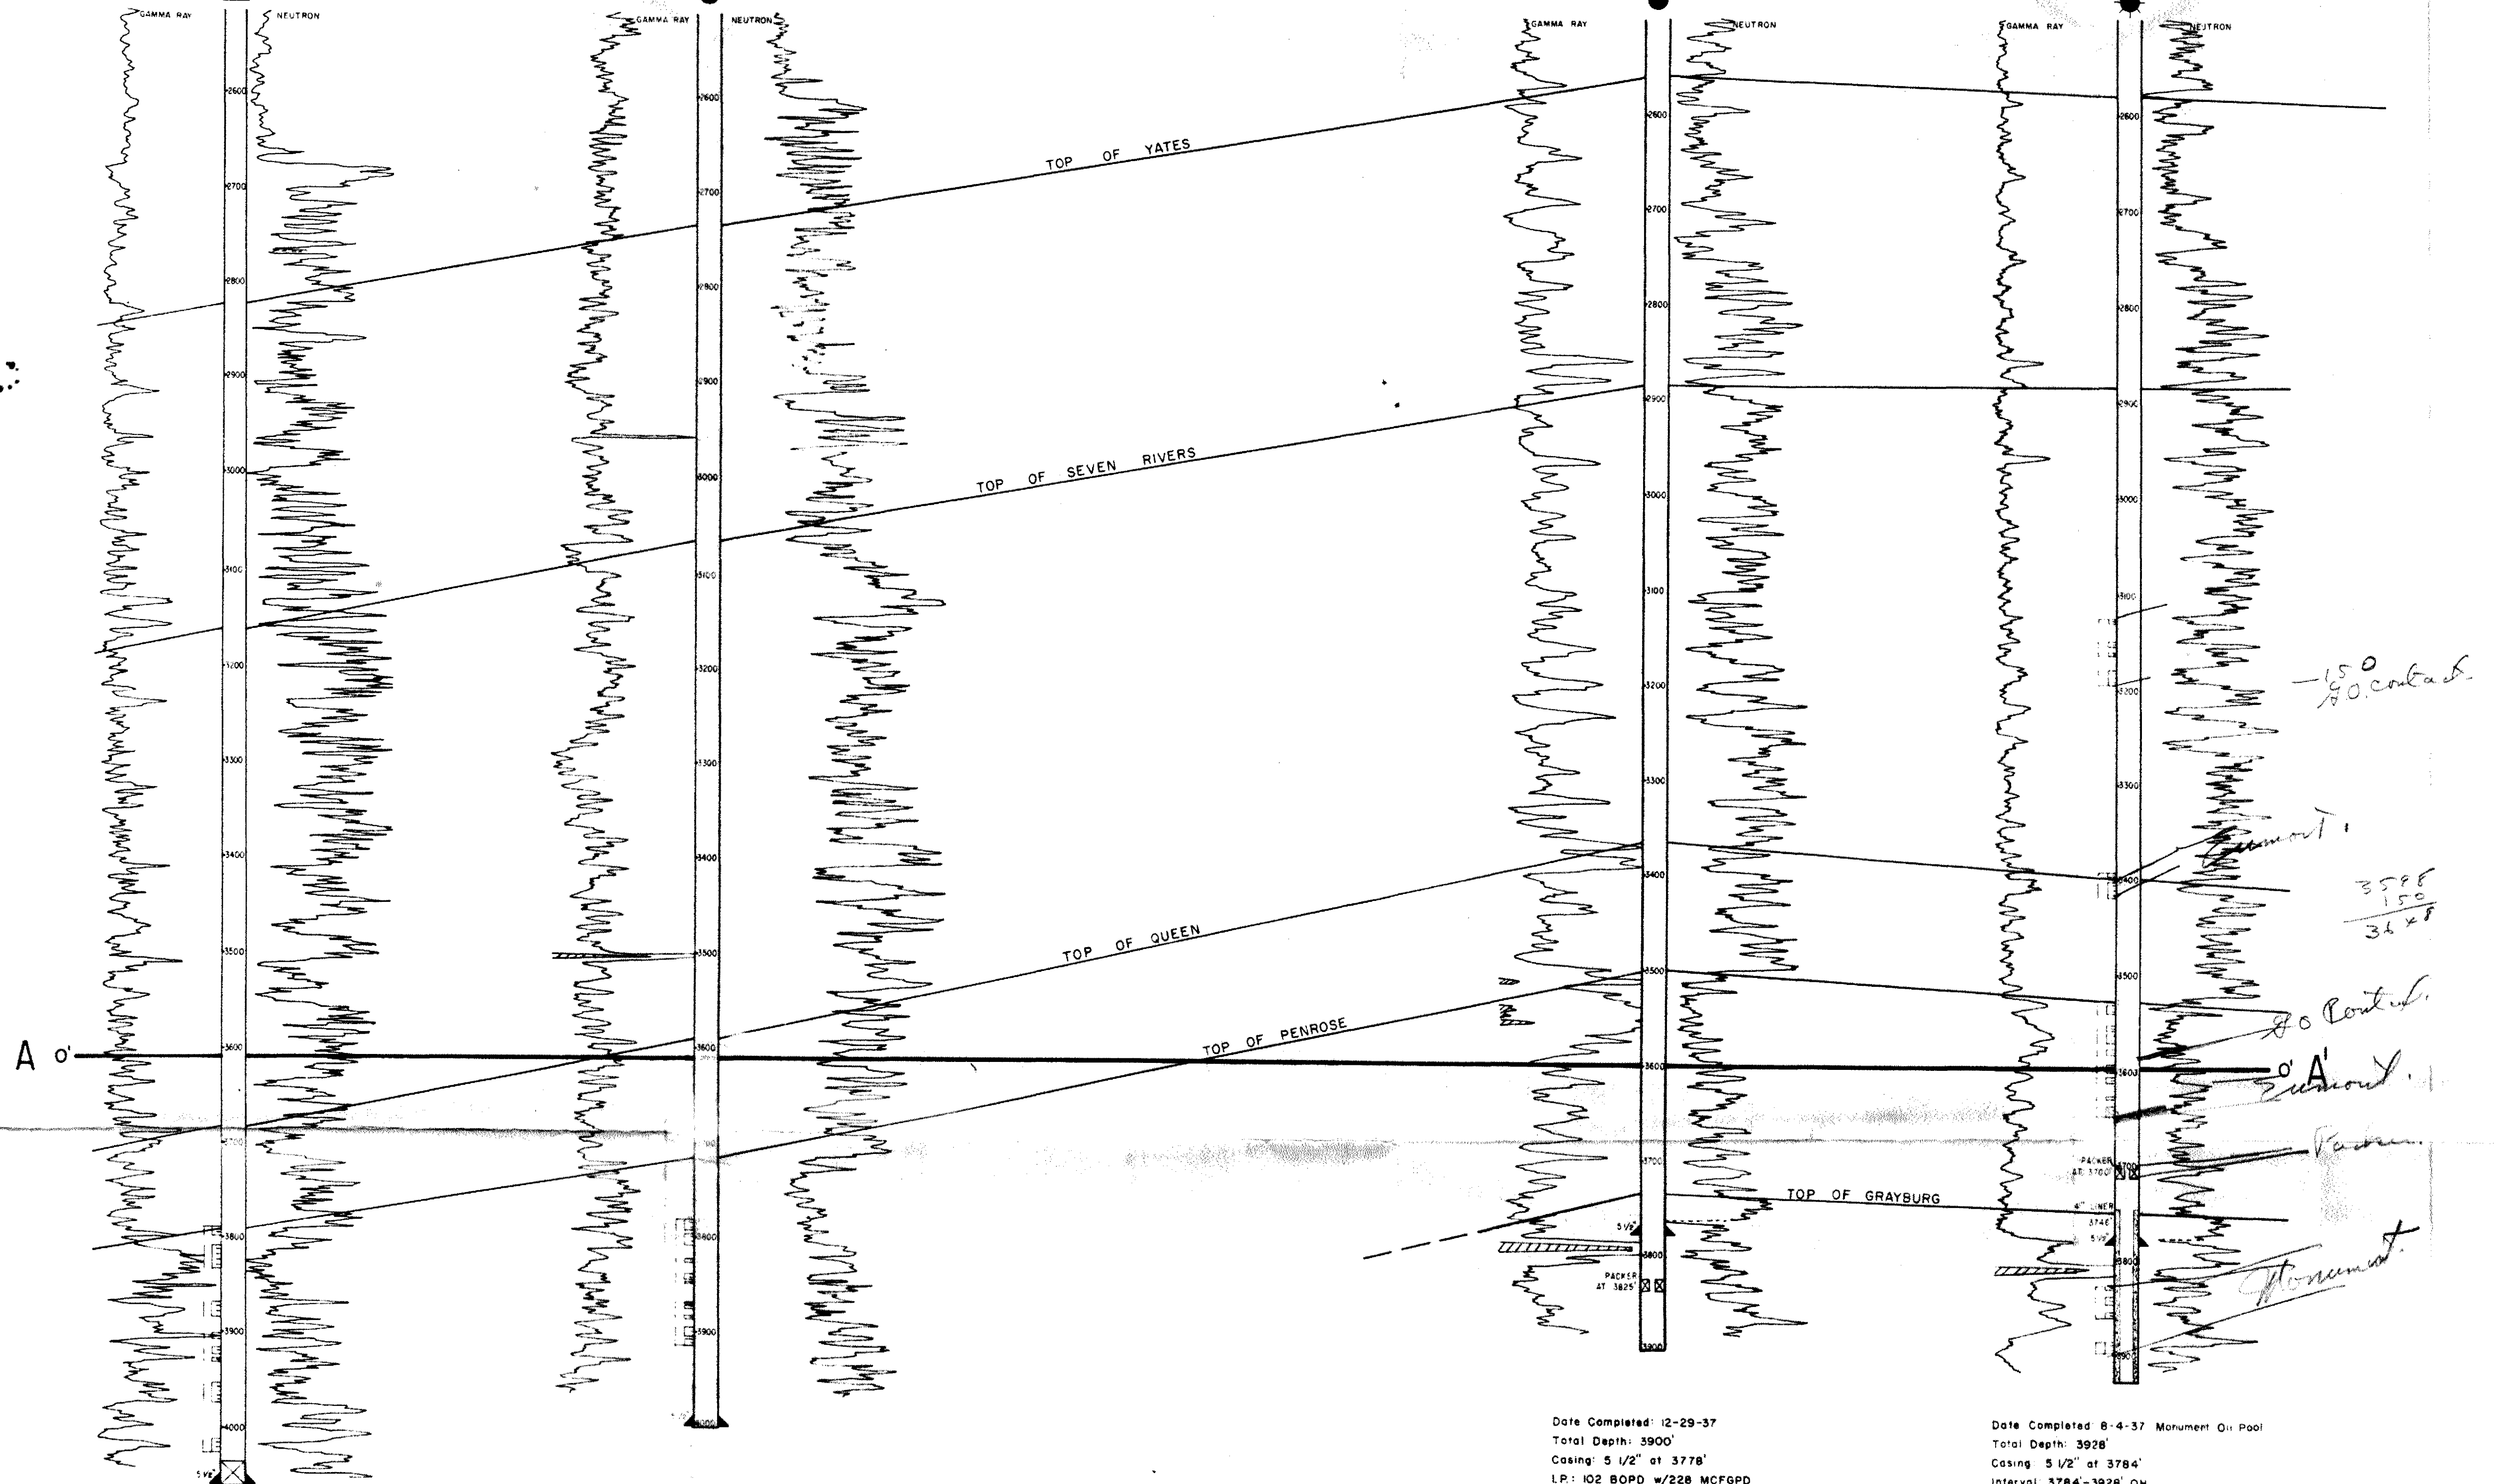

Date Completed: 10-21-55
Total Depth: 4060' P.B.D. 3996'
Casing: 5 1/2" at 4059'
I.P.: 876 BOPD, 285 MCFGPD, GOR 325

REMEDIAL WORK
June 1967 - CO to 4035', Set Packer
at 3694', & Placed Well on injection


Date Completed: 9-14-57
Total Depth: 4000'
Casing: 5 1/2" at 3999'
I.P.: 51 BOPD, 105 MCFGPD, GOR 2059

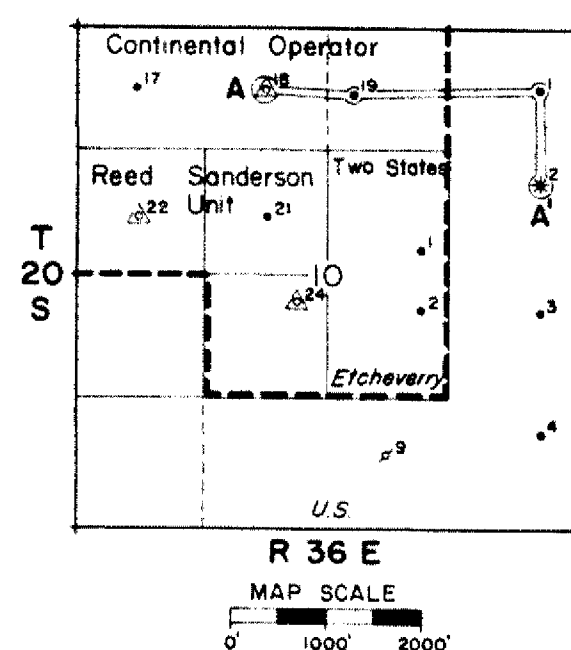

Date Completed: 12-29-37
Total Depth: 3900'
Casing: 5 1/2" at 3778'
I.P.: 102 BOPD w/228 MCFGPD

Date Completed: 6-4-37 Monument Oil Pool
Total Depth: 3928'
Casing: 5 1/2" at 3784'
Interval: 3784-3928' OH
I.P.: Flow 83 BO in 14 hrs w/175 MCFG daily

REMEDIAL WORK
Feb 1948 - Set 4" Liner 3746' to 3928'
w/50 sq cmt. Perf'd liner at 3886'-3898'
w/72 shots & acidized w/500 gal
Before: 29 BOPD, 151 BWPD, GOR 40,000
After: 62 BOPD, 62 BWPD
Date Completed: 10-30-57 Queen Gas Pool
Interval: 3125' to 3646'
I.P.: Cal open flow potential 3700 MCFGPD

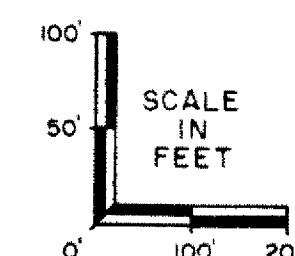

CONTINENTAL OIL COMPANY
PRODUCTION DEPARTMENT
HOBBS DIVISION
CROSS-SECTION A-A'
SANDERSON B-1 GAS UNIT
Lea County, New Mexico

VTL 8-1-67

RFL