


Case 2254

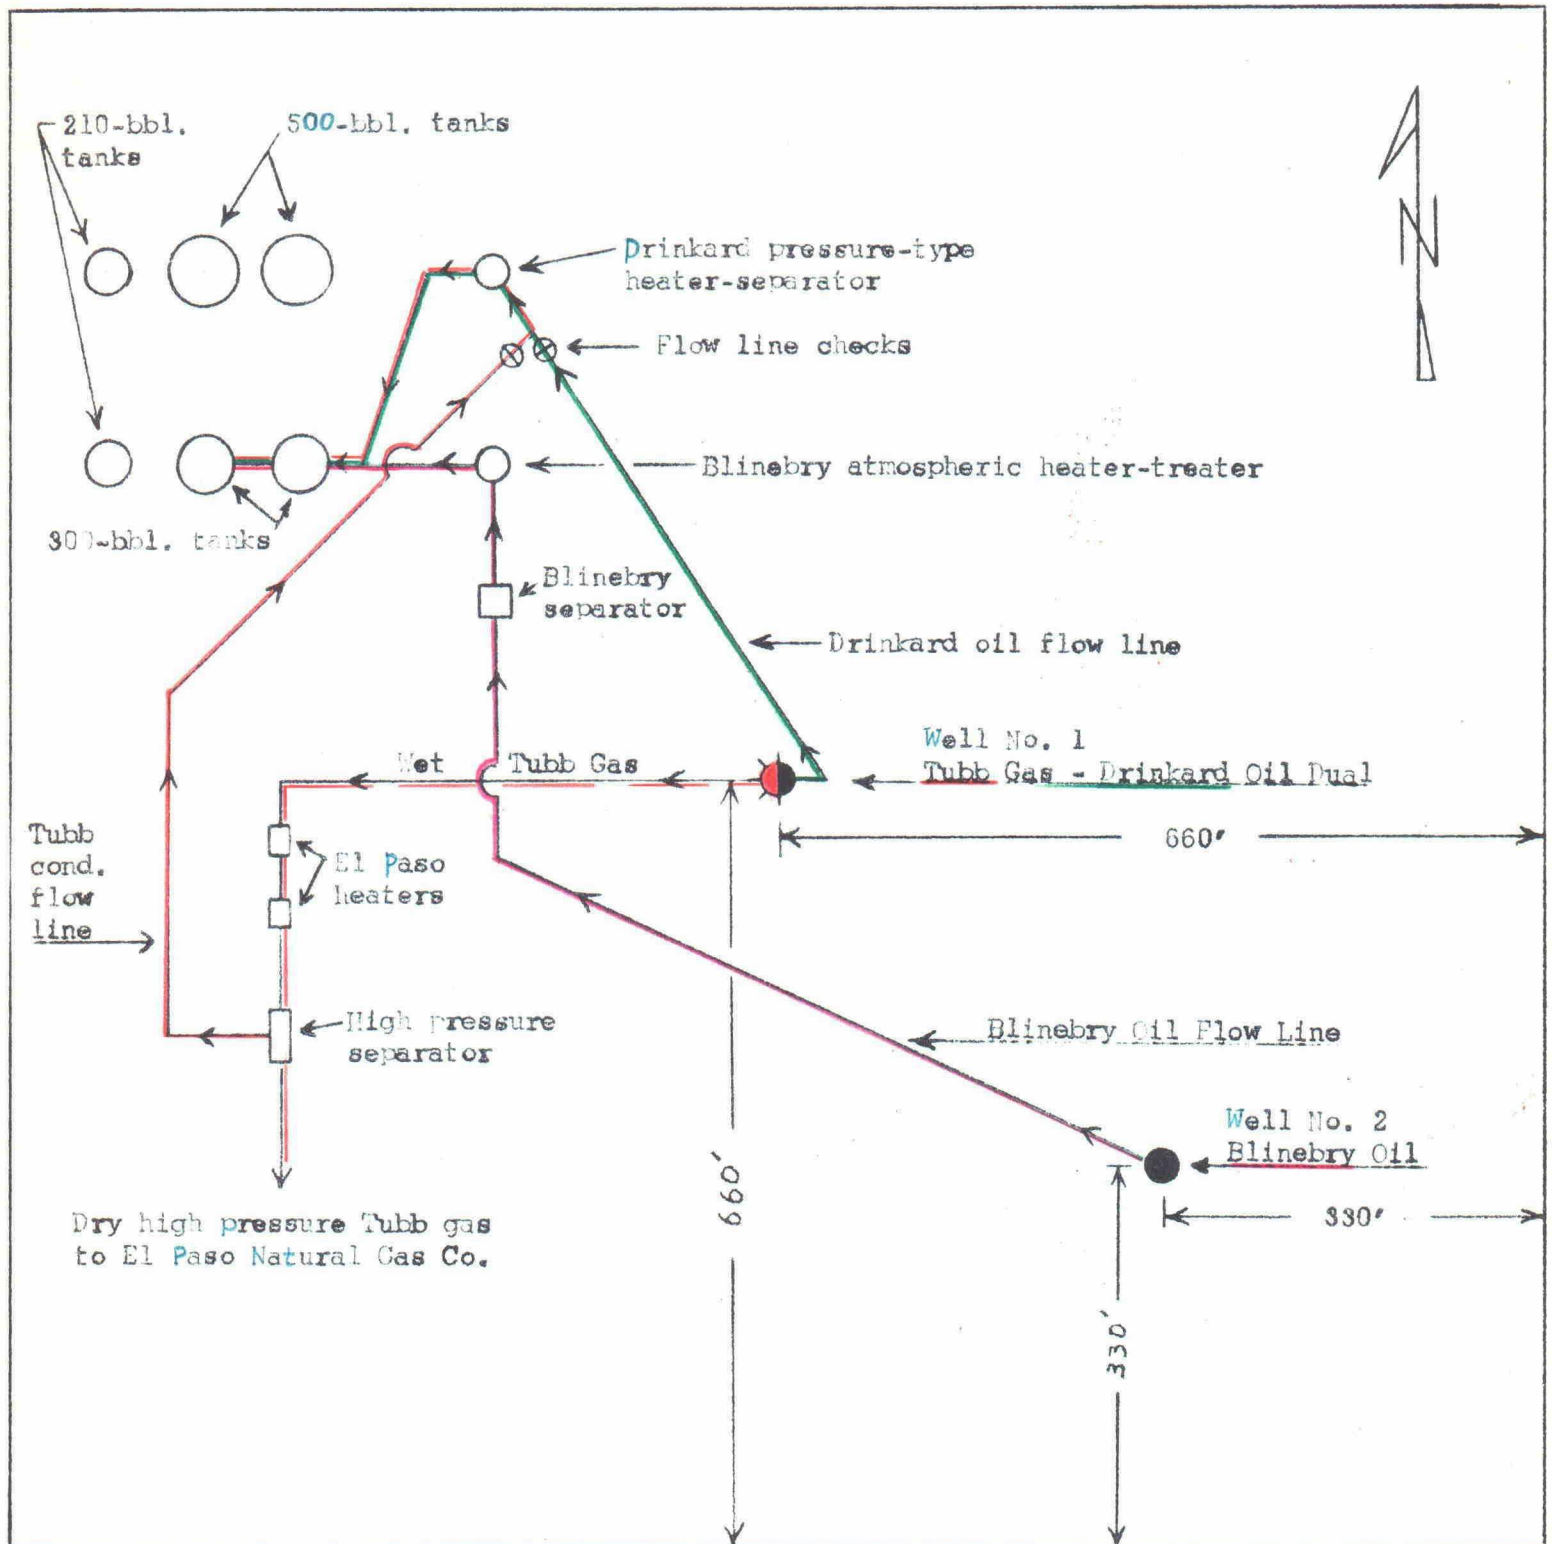

Schematic Sketch of J. R. CONE Anderson Lease
 NF/4 SE/4 Section 21, T-21-S, R-37-E
 Showing All Wells And Battery Facilities
 To Accompany Application For Authority To
 Commingle Without Separate Measurement
 Blinebry Oil, Drinkard Oil & Tubb Condensate