



app E&H I
2258

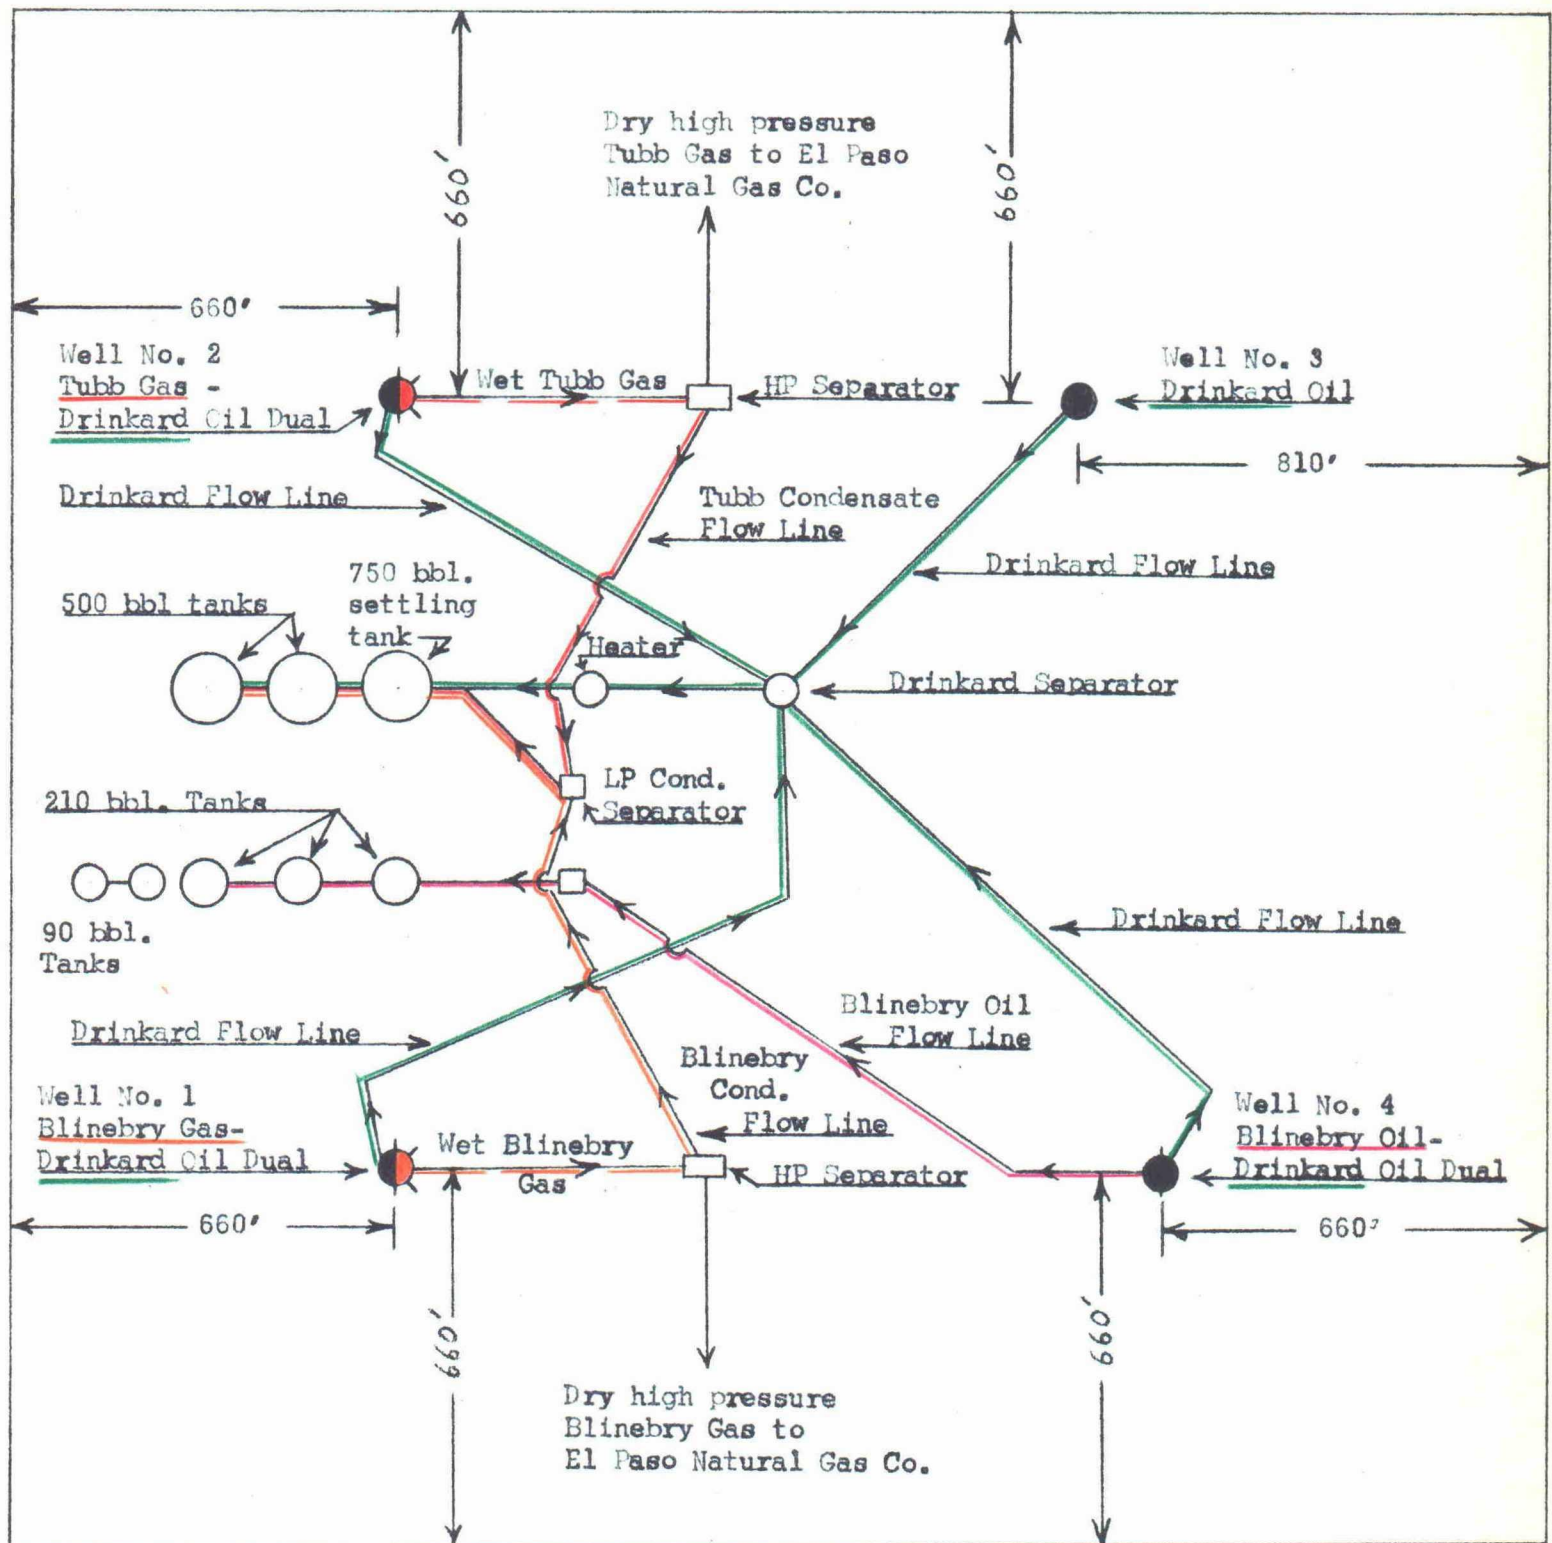

Schematic Sketch Of
MARKHAM, CONE & REDFERN Eubanks Lease
SW/4 Section 14, T-21-S, R-37-E
Showing All Wells And Battery Facilities
To Accompany Application For Authority
To Commingle Without Separate Measurement
Drinkard Oil And Blinebry & Tubb Condensates

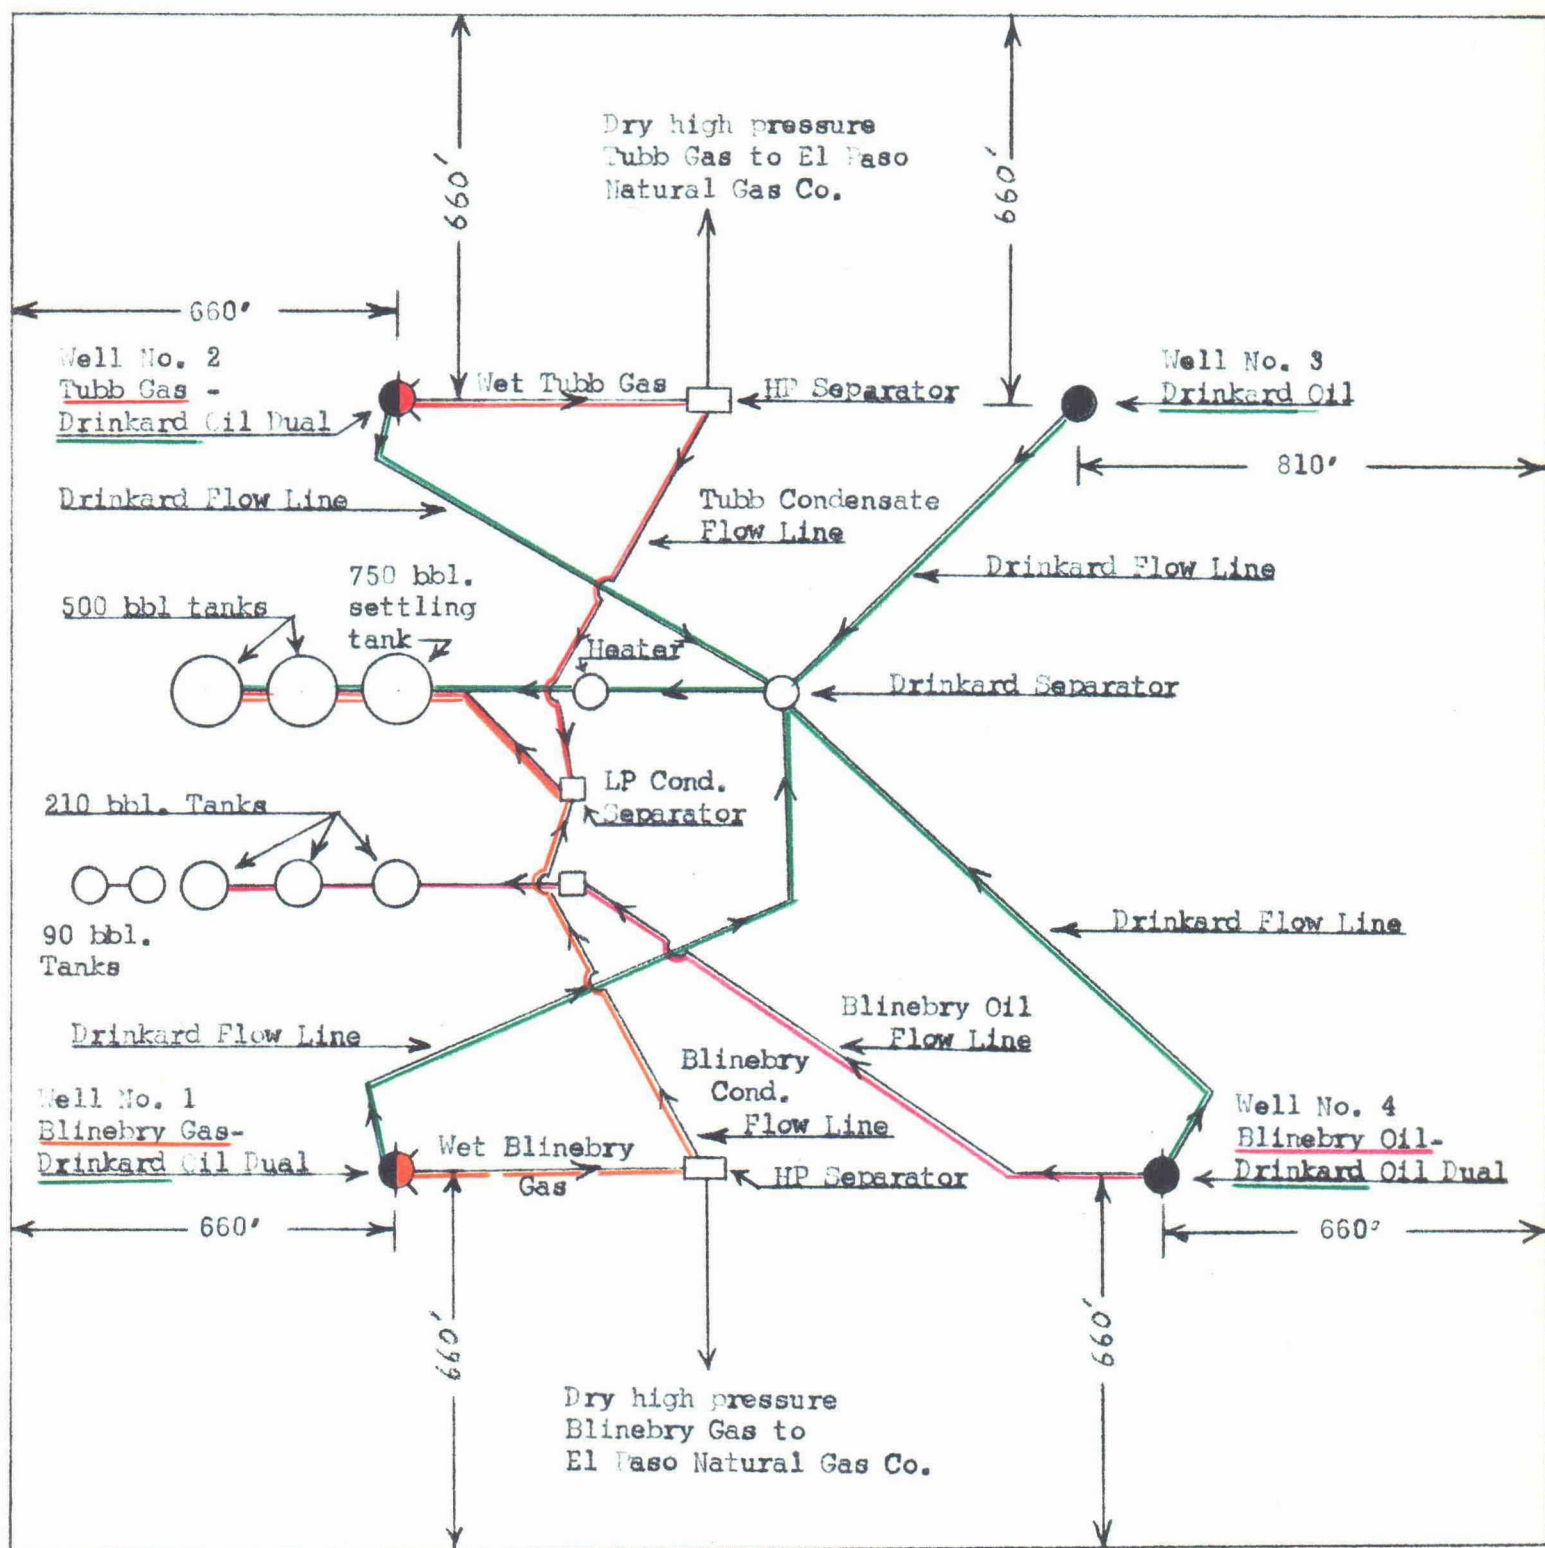

Schematic Sketch Of
 MARKHAM, CONE & REDFERN Eubanks Lease
 SW/4 Section 14, T-21-S, R-37-E
 Showing All Wells And Battery Facilities
 To Accompany Application For Authority
 To Commingle Without Separate Measurement
 Drinkard Oil And Blinebry & Tubb Condensates