


INJECTION WELL  
DIAGRAMMATIC SKETCH

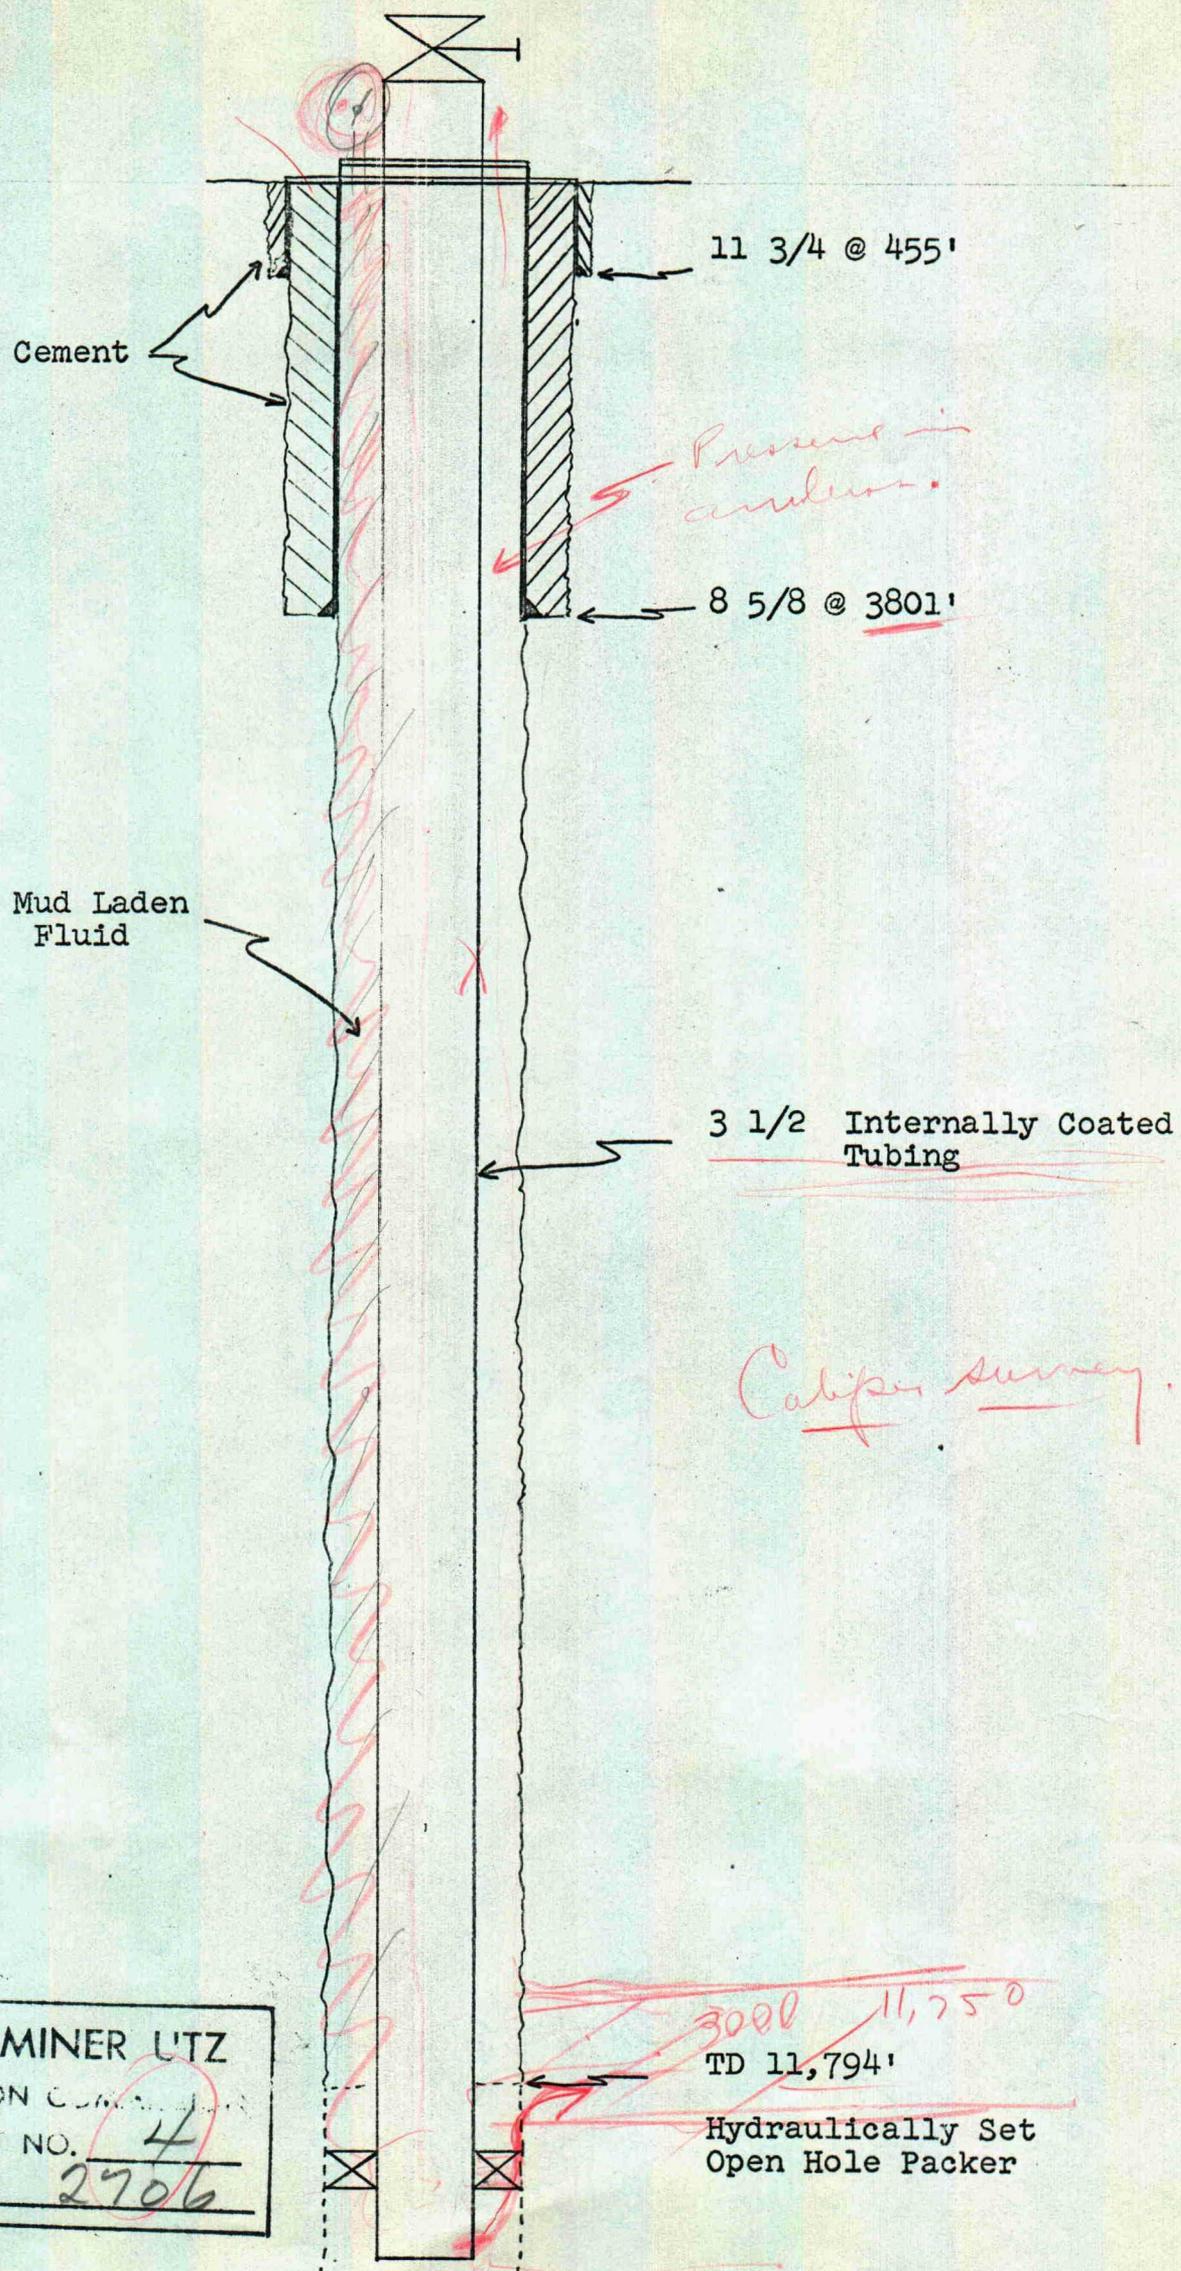

BEFORE EXAMINER UTZ  
OIL CONSERVATION COMMISSION  
*Appl* EXHIBIT NO. 4  
CASE NO. 2706

THE PURE OIL COMPANY STATE LEA "I" WELL No. 1  
Section 36, T18S; R35E; LEA COUNTY, NEW MEXICO