


THIS DRAWING AND ALL INFORMATION THEREON IS THE PROPERTY OF SOCONY MOBIL OIL CO., INC. AND SHALL NOT BE COPIED OR USED EXCEPT FOR THE PURPOSE FOR WHICH IT IS EXPRESSLY FORWARDED. THE DRAWING AND ANY COPIES THEREOF (PARTIAL OR COMPLETE) SHALL BE RETURNED TO THE OWNER ON DEMAND.

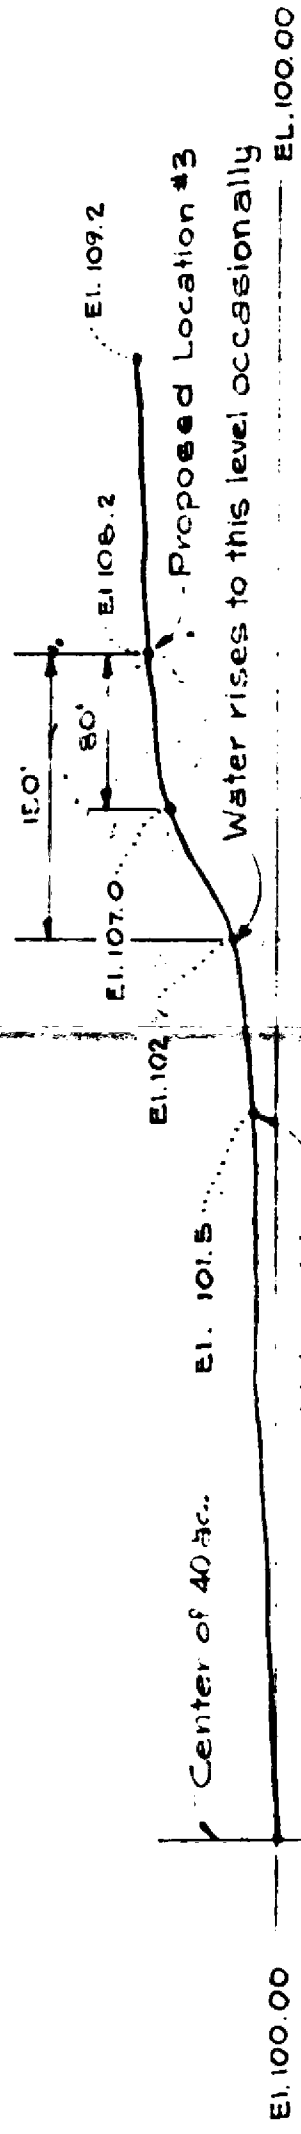

SECTION A-A
Horizontal Scale 1"=100'
Vertical Scale 1"=10'

North Line of S 1/2 Sec. 36

Soc. Mobil Oil Co.

R 34 E
T 17 S

O WW

Res. Pit

El. Top Dryd. Rad. 1016

El. 108.9

Phillips

M.E. Hale

Water Line El. 101.5

Dry Lake

Upland Grasses

Marine Grasses



Surveyed: 11-12-63
By: C.A. Callaway

pool was there for the time being in 1914 for the purpose of water in the area. It was to be a water section. It was to be a water section. It was to be a water section.

EXHIBIT No. I
Case No. 2944, N.M.O.C. Hearing
Date: 11-20-63

NO.	DATE	BY	DESCRIPTION	CHK'D	CERT	APPROV.
ISSUE						
SOCONY MOBIL OIL COMPANY, INC.						
STATE 'I' LEASE						
NW 1/4, S.W. 1/4, Sec 36, T-17-S, R-34-E						
Lee County, New Mexico						
DRAWN BY	J.A.S.	CHECKED BY	C.A.C.	SCALE	1"=100'	
DATE STARTED	11-13-63	DATE COMPLETED		CERTIFIED	11-18-63	
THIS DRAWING IS NOT TO BE USED FOR CONSTRUCTION OR FOR ORDERING MATERIAL UNLESS CERTIFIED AND DATED						DATE
APPROVALS						ISSUE NO.
DWG NO. D-178-CE						

S.W. Corner of Sec. 36