



Surface Elev. 5250'

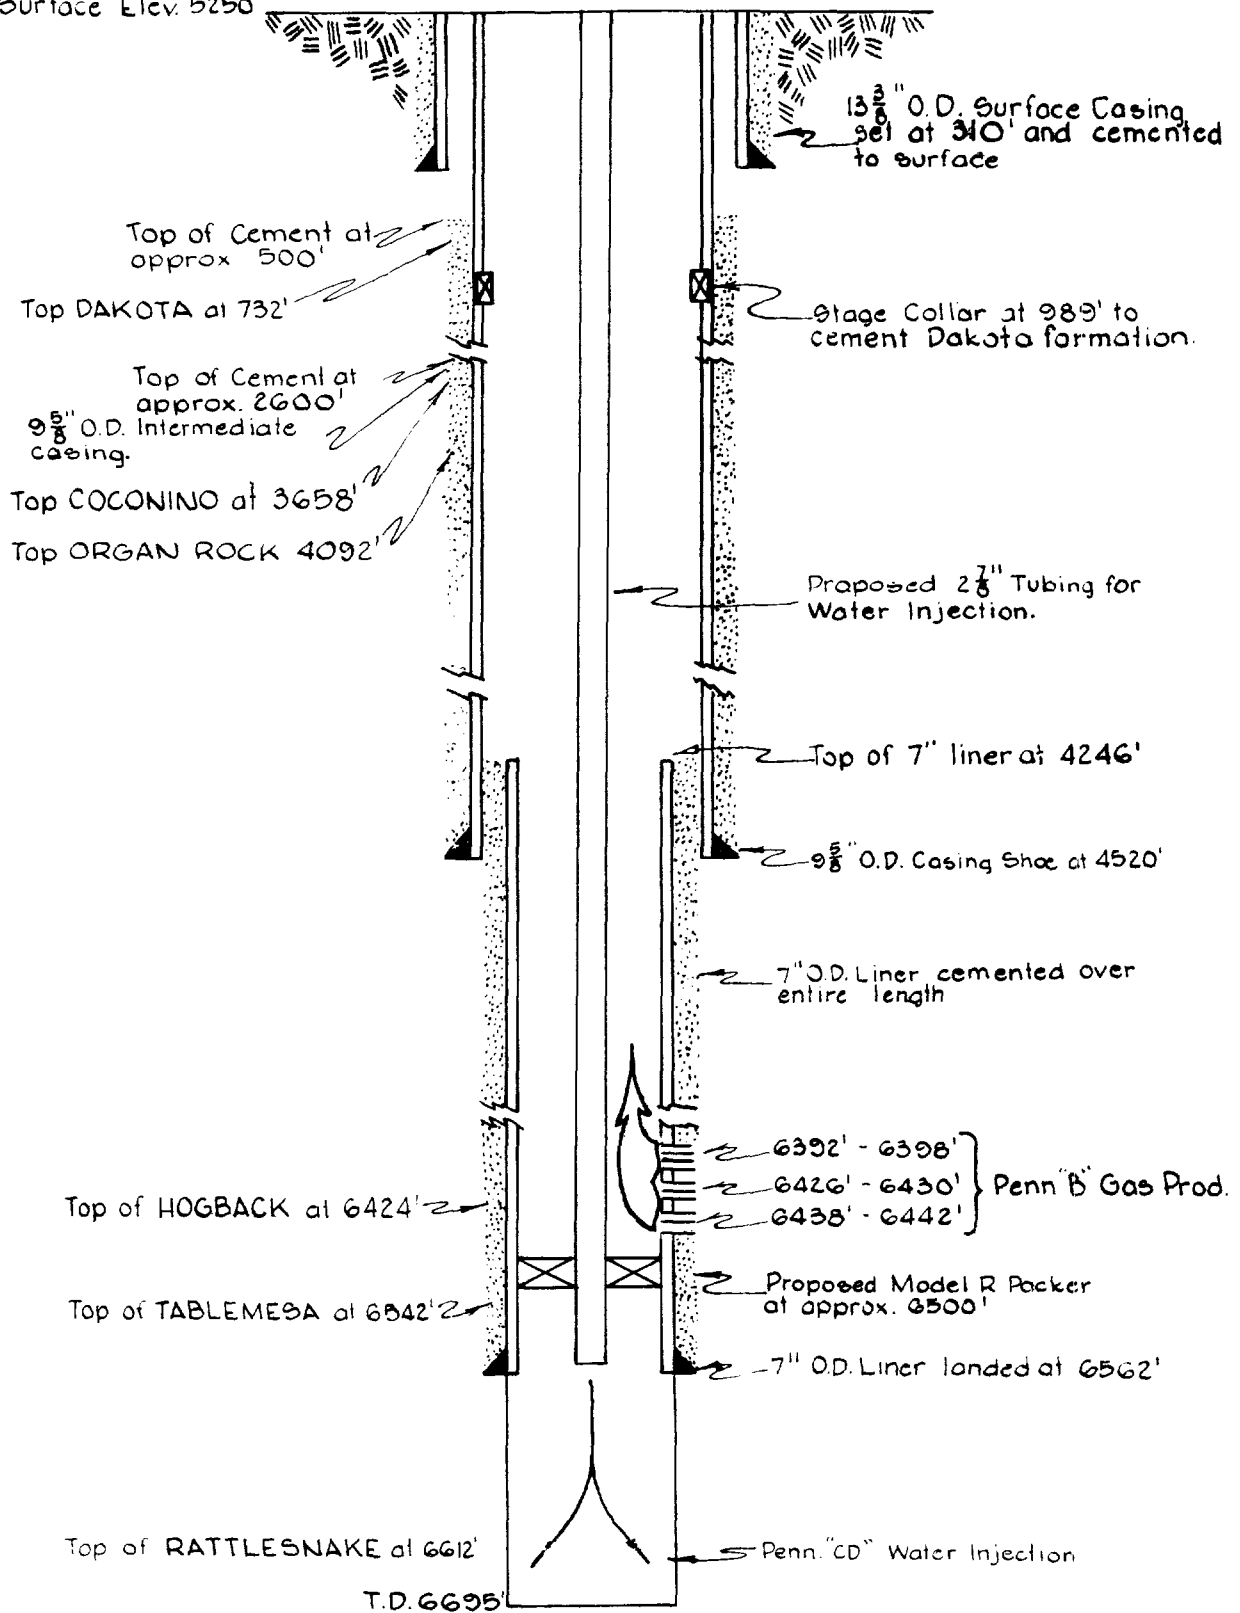

CONTINENTAL OIL CO.
Proposed Dual Injection -
Production Completion
RATTLESNAKE WELL #146
NE-NW, Sec. 11 T29N R. 19W
San Juan Co., New Mexico
3-10-64 EJV
Not to scale

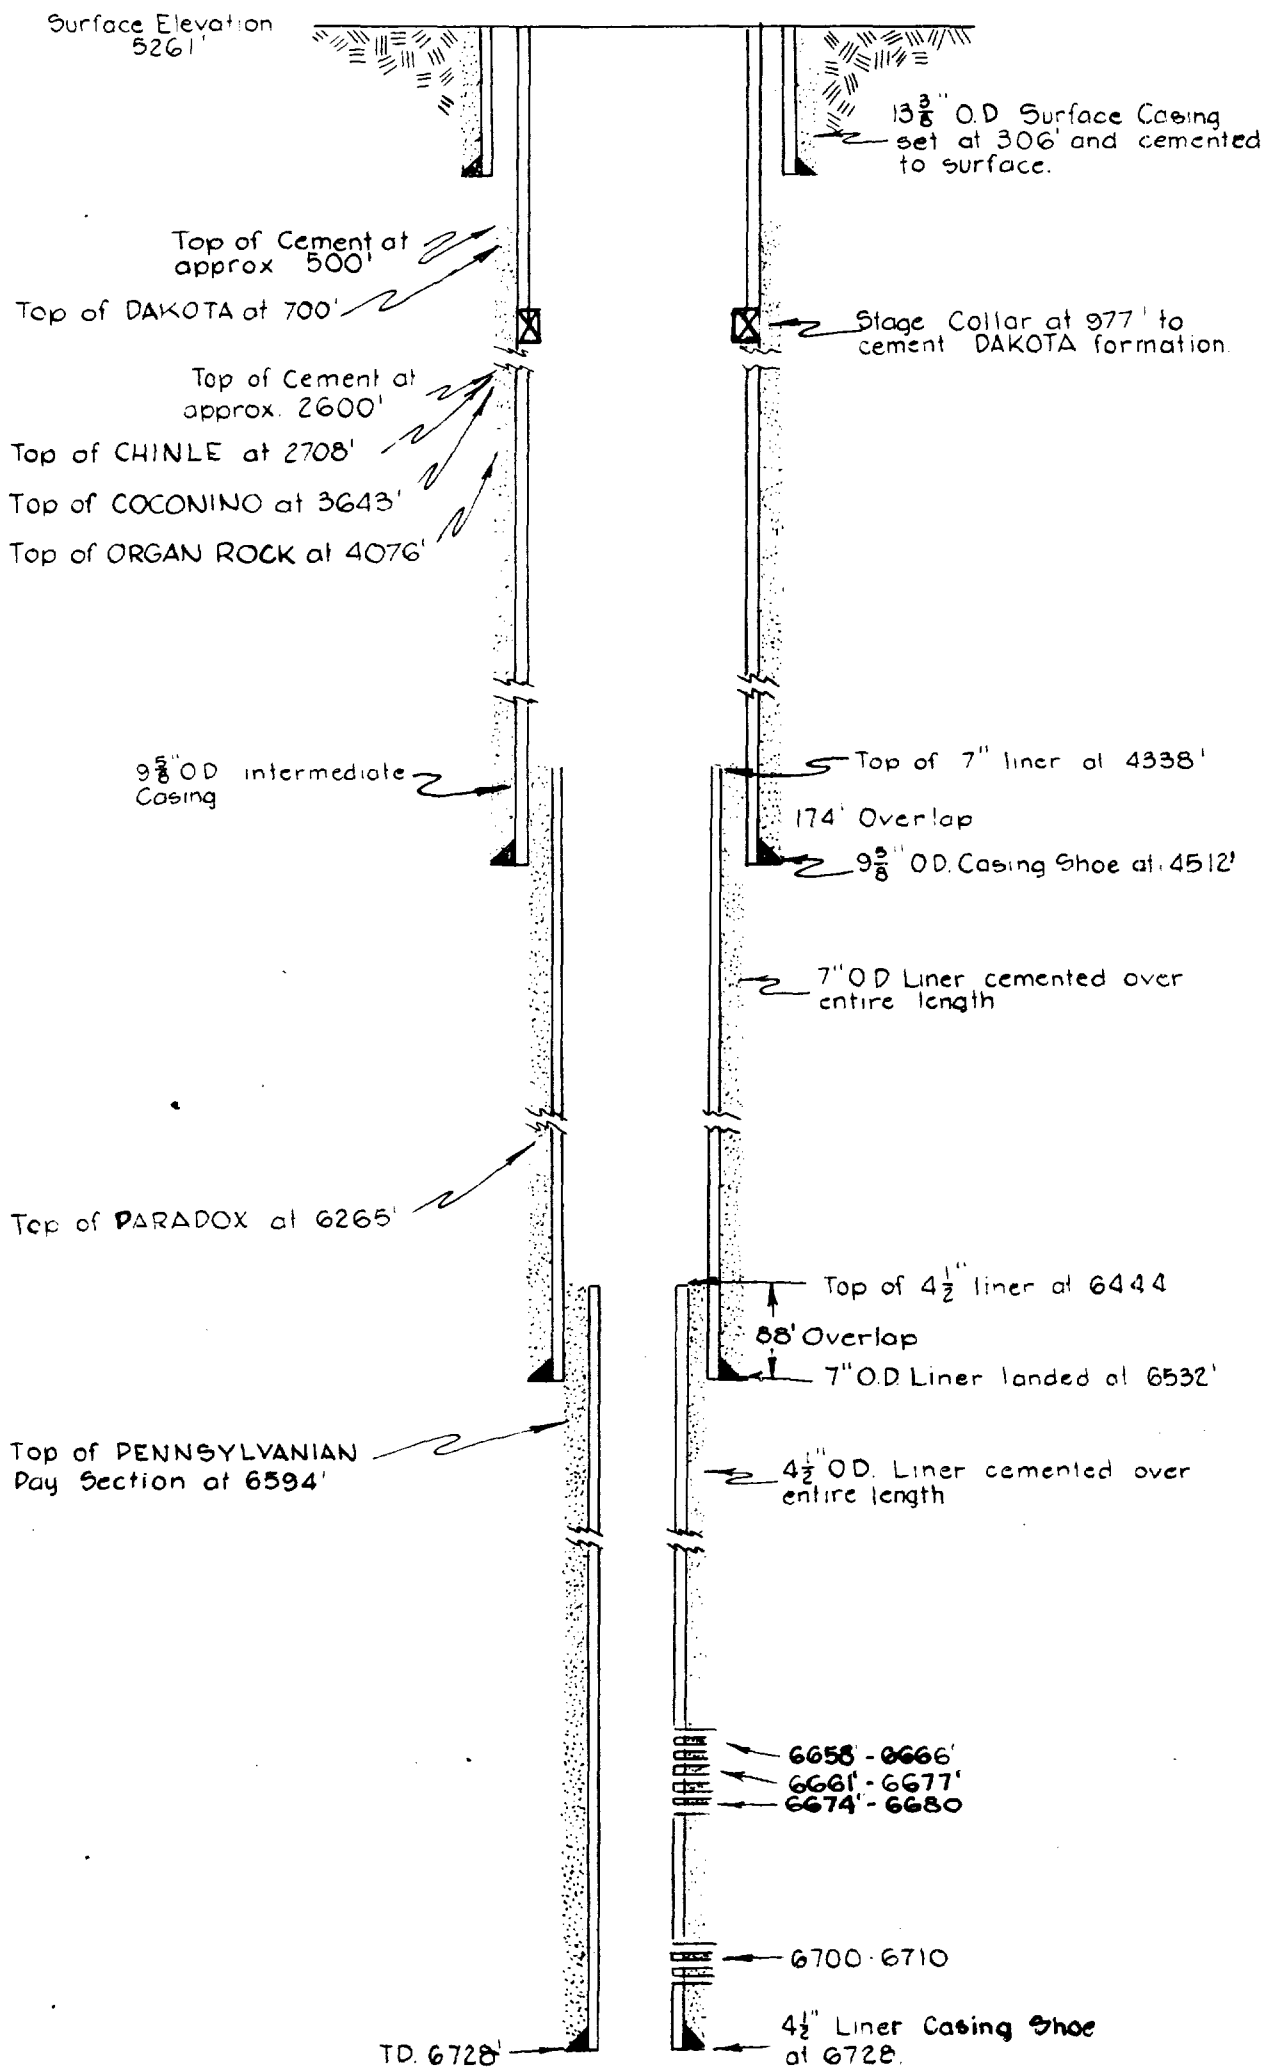

CONTINENTAL OIL CO.
 Proposed Pennsylvanian "CD"
 Injection Well
 RATTLESNAKE WELL #140
 SE-NE, Sec 11-T29N-R19W
 San Juan Co., New Mexico
 3-10-64 EJW

Not drawn to scale

Check 3069