

T-18-S R-34-E


BEFORE THE MINER NUTTER
CIVIL REGULATION COMMISSION
EXHIBIT NO. 5
CASE NO. 23-72

T-18-S

R-35-E

T-18-S

R-35-E

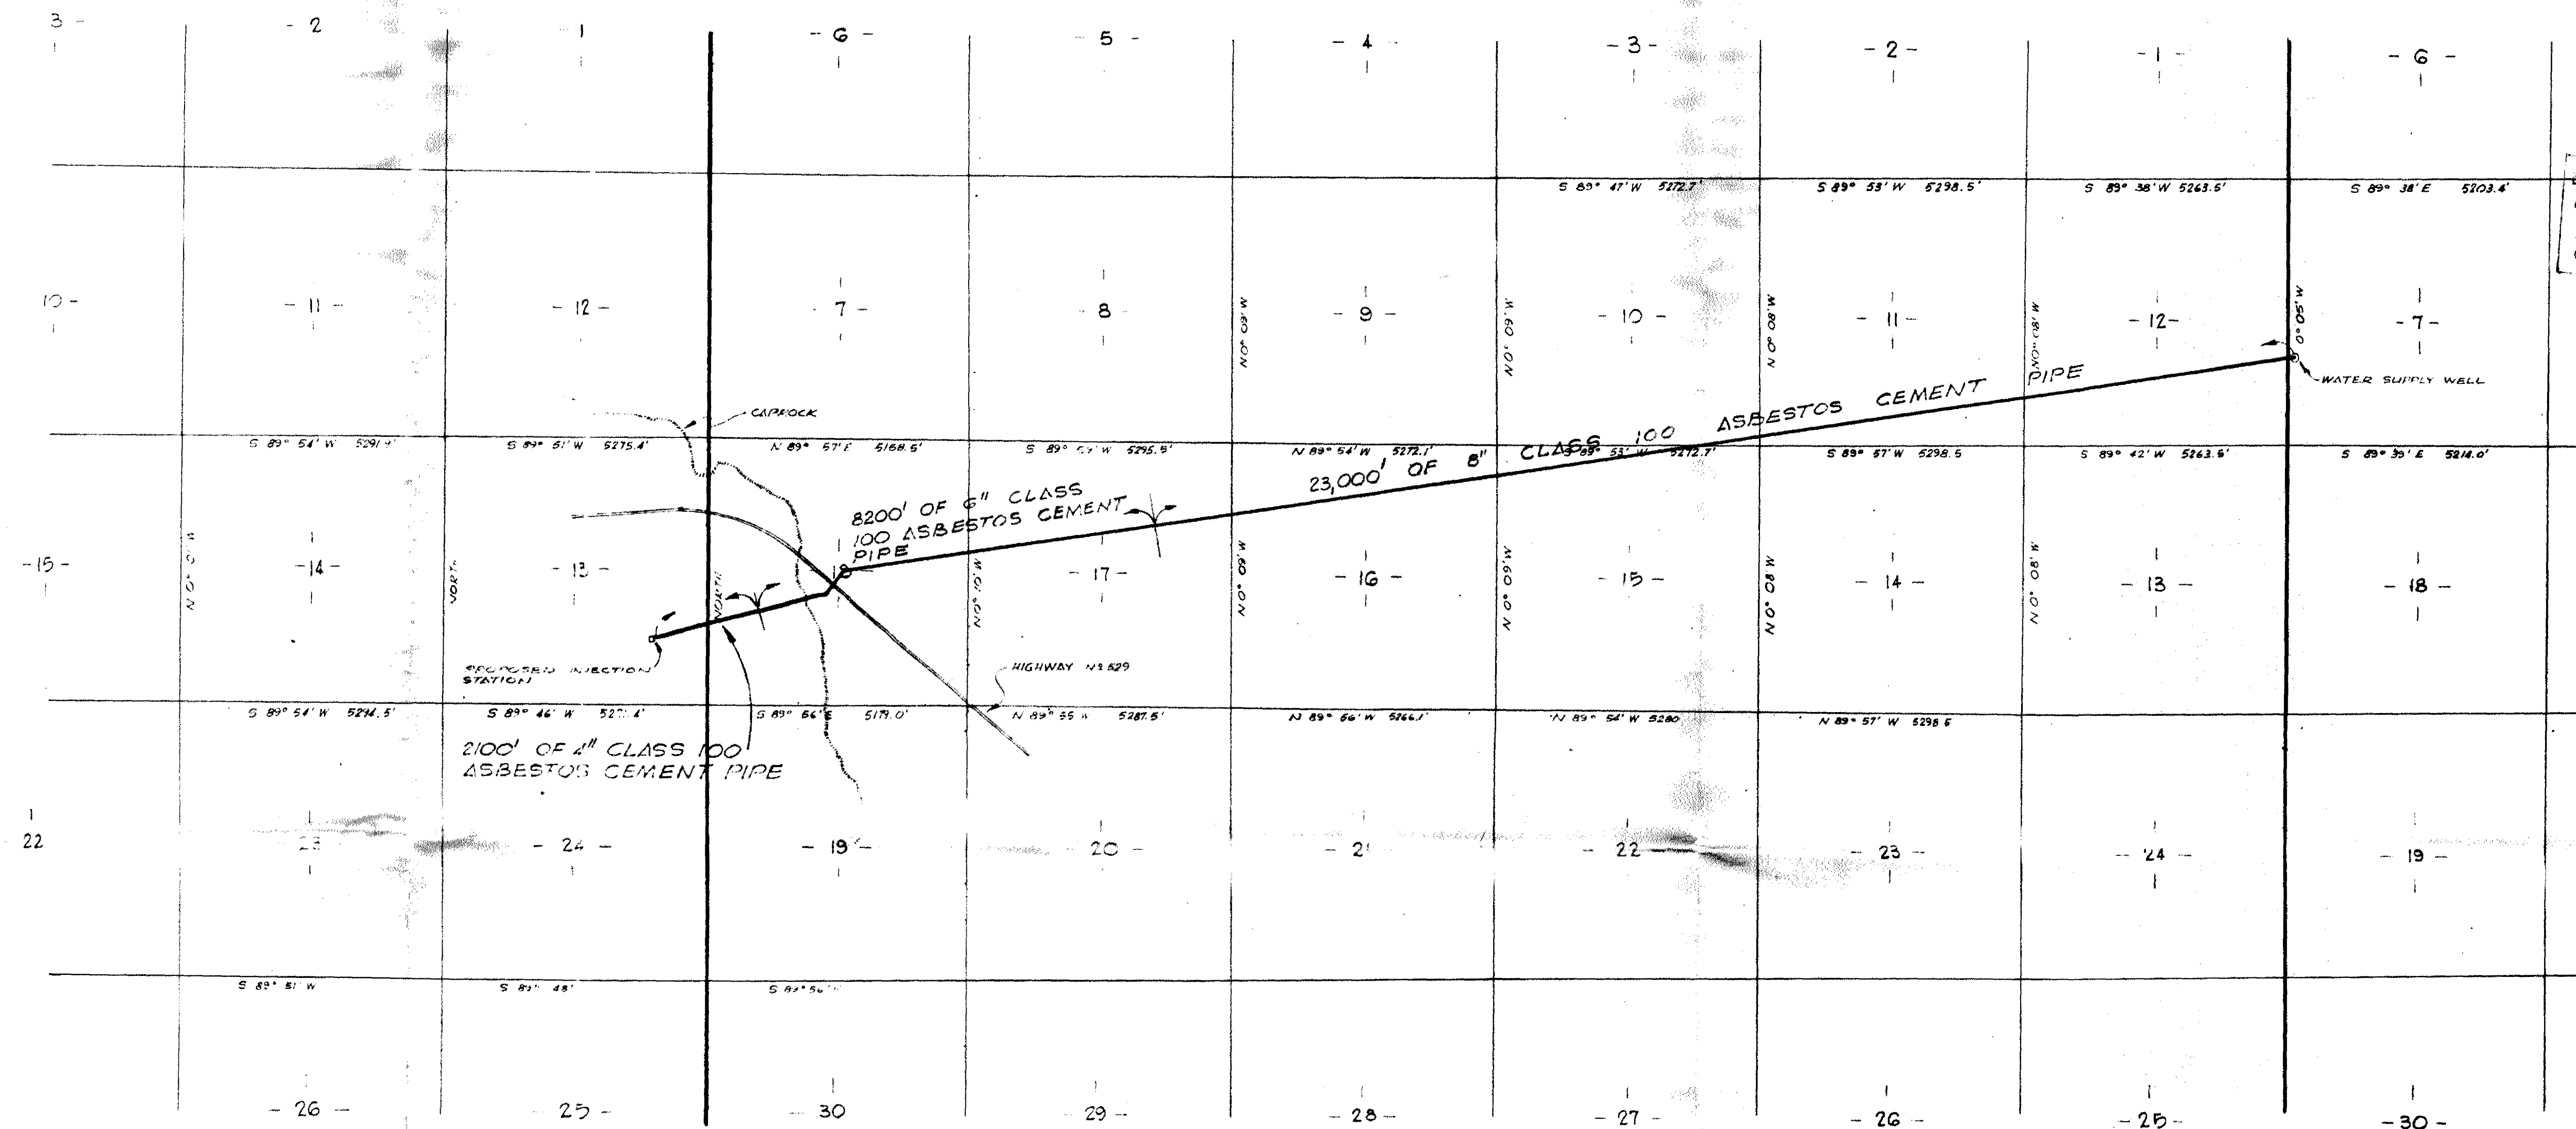

NO.	DATE	BY	REVISION
PROPOSED WATER SUPPLY LINE E-K Queen Unit			
LEA COUNTY NEW MEXICO			
SOCONY MOBIL OIL COMPANY, INC.			
DRAWN	J.A.B.	DESIGN ENG.	DWG. NO.
CHECKED	C.A.C.	SCALE	1" = 2,000'
COMPUTATIONS	DATE	3-11-65	D-212-C.E.