


All Depths D.F.  
 D.F. Elev. 6385'

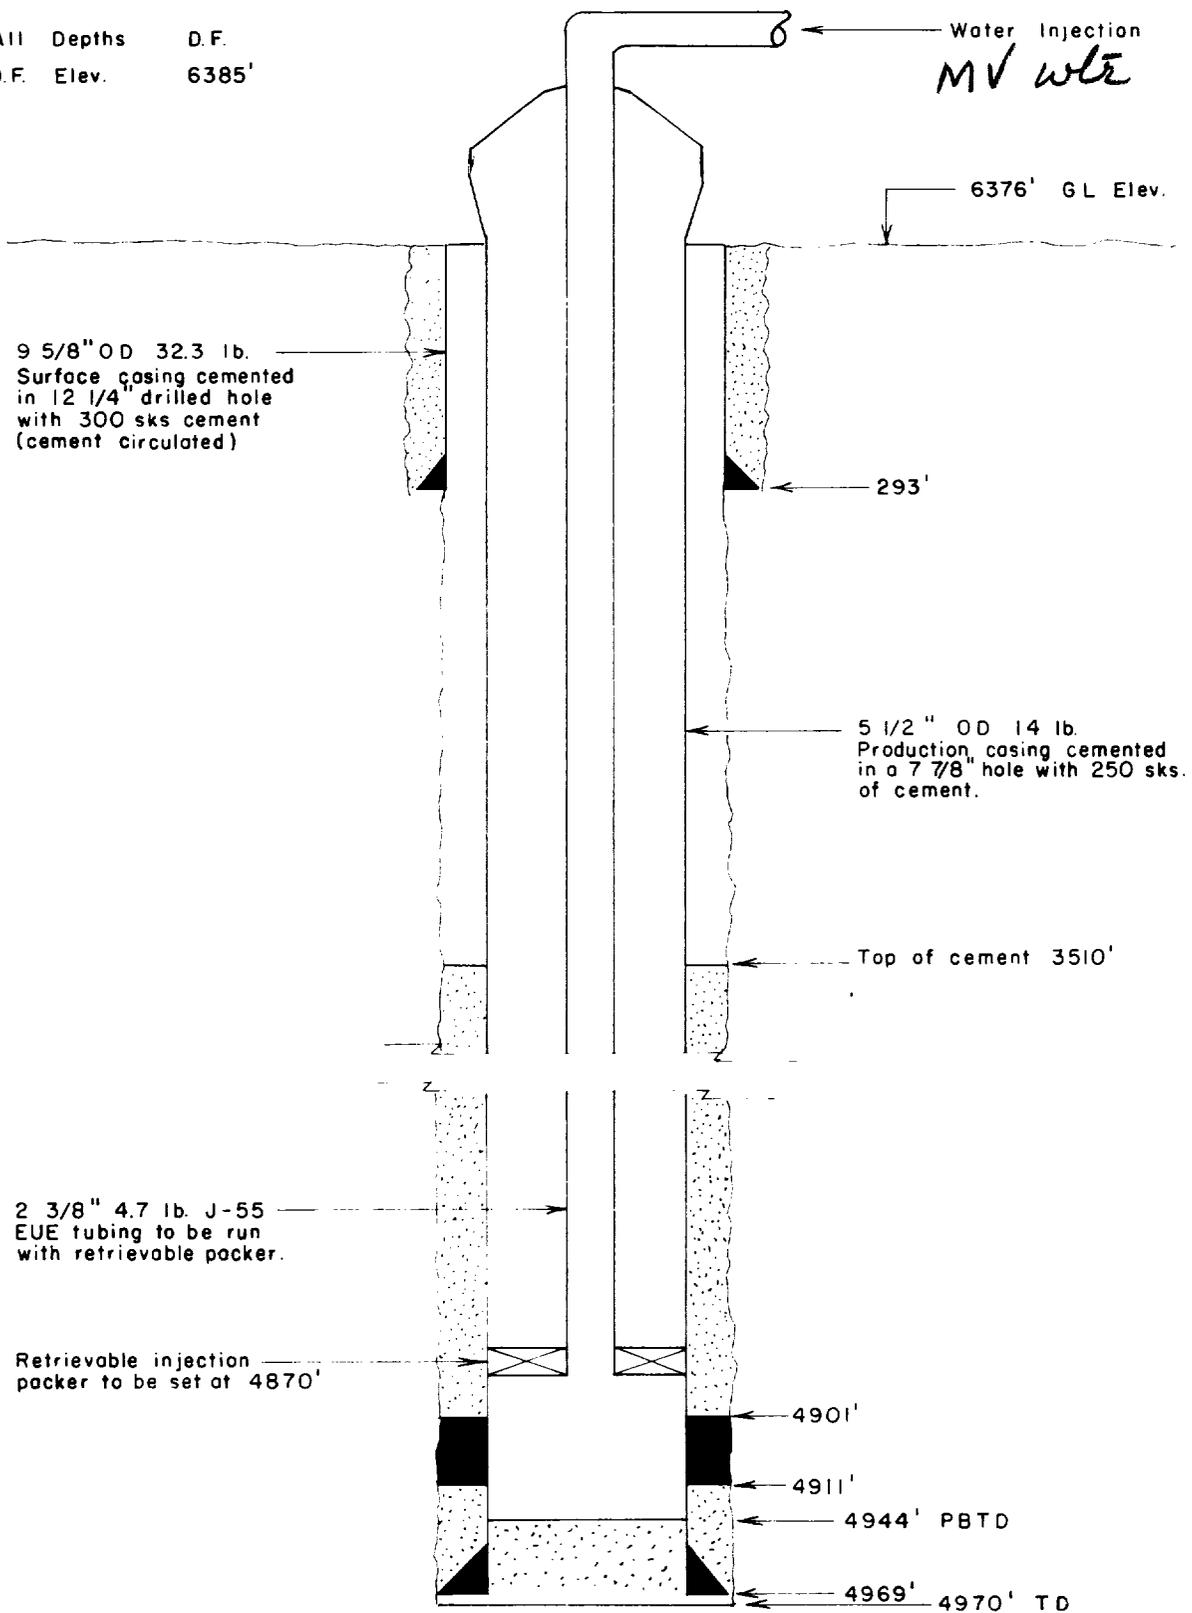

BEFORE EXAMINER NUTTER  
 OIL CONSERVATION COMMISSION  
*Asst* EXHIBIT NO. 3  
 CASE NO. 3537

EXHIBIT  
 TEXACO INC.  
 DIAGRAMMATIC SKETCH  
 PROPOSED INJECTION WELL  
 NORTHEAST BISTI UNIT WELL NO. 3  
 SAN JUAN COUNTY, NEW MEXICO  
 DATE: 3-1-67 J.M.G.