


BEFORE EXAMINER UTZ
OIL COMMISSION
EXHIBIT NO. 3
CASE NO. 4449

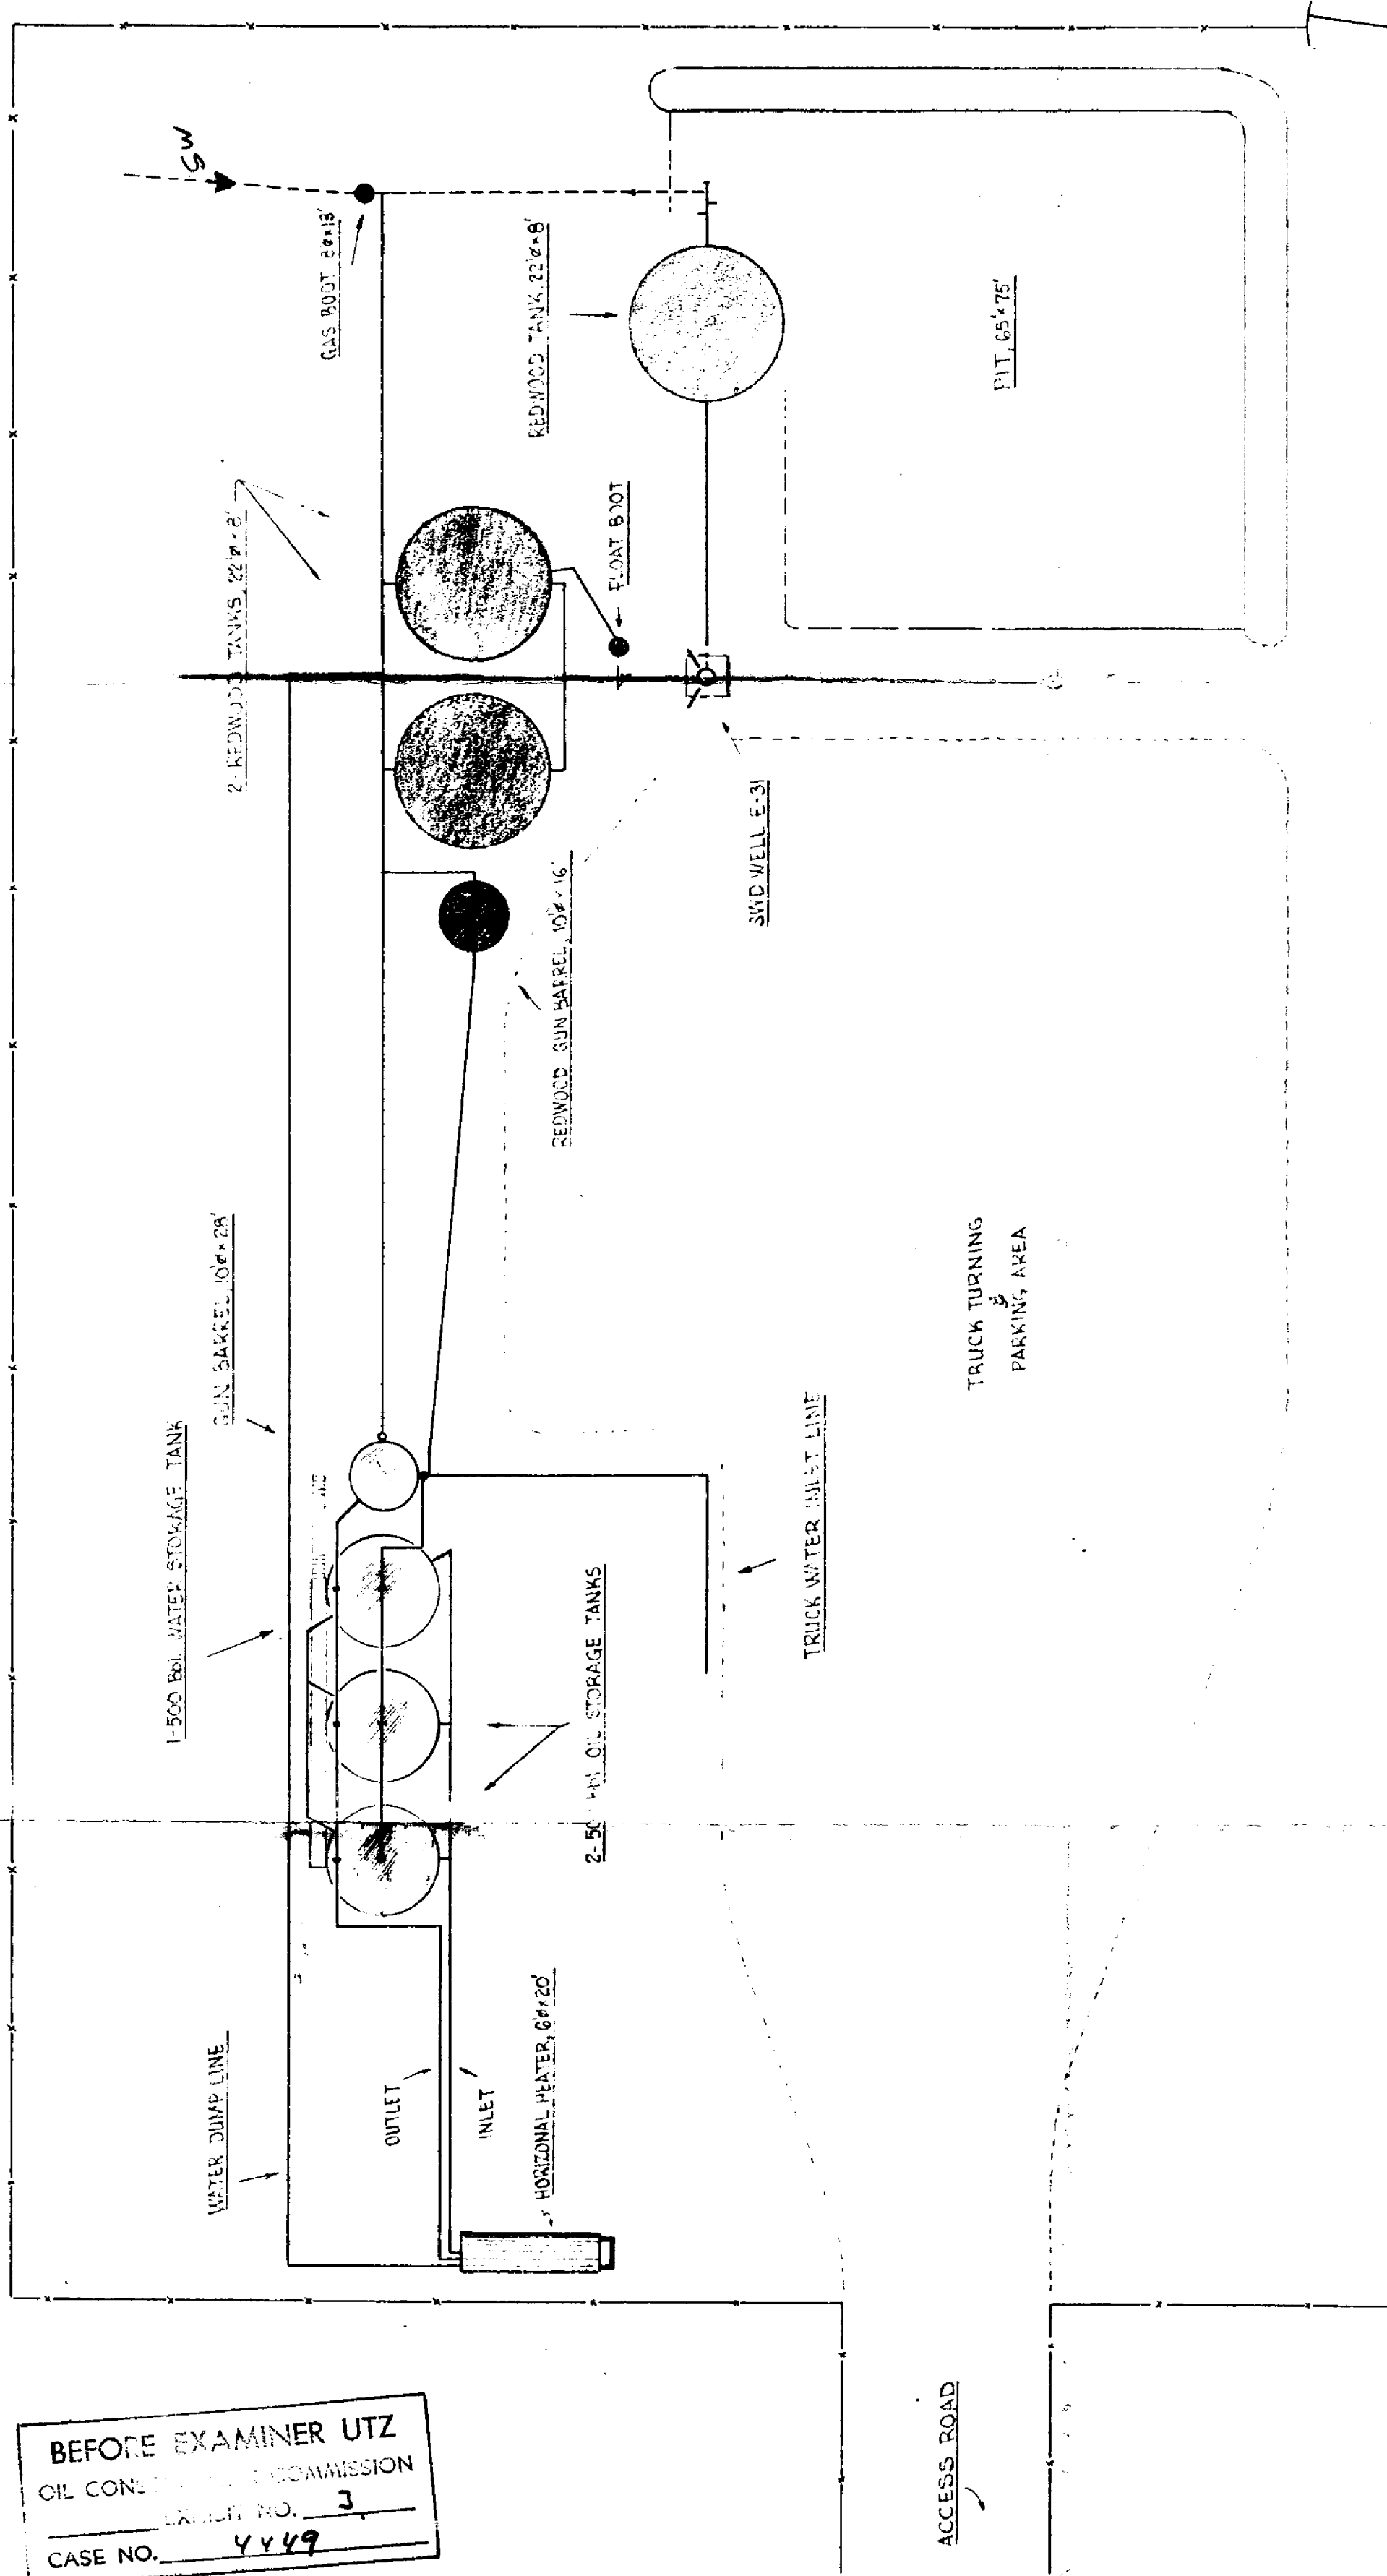

PLAT OF PETRO-THERMO TREATING PLANT	
Lea County, New Mexico	DWG. NO.
Scale 1" = 20'	
Hobbs, New Mexico	