


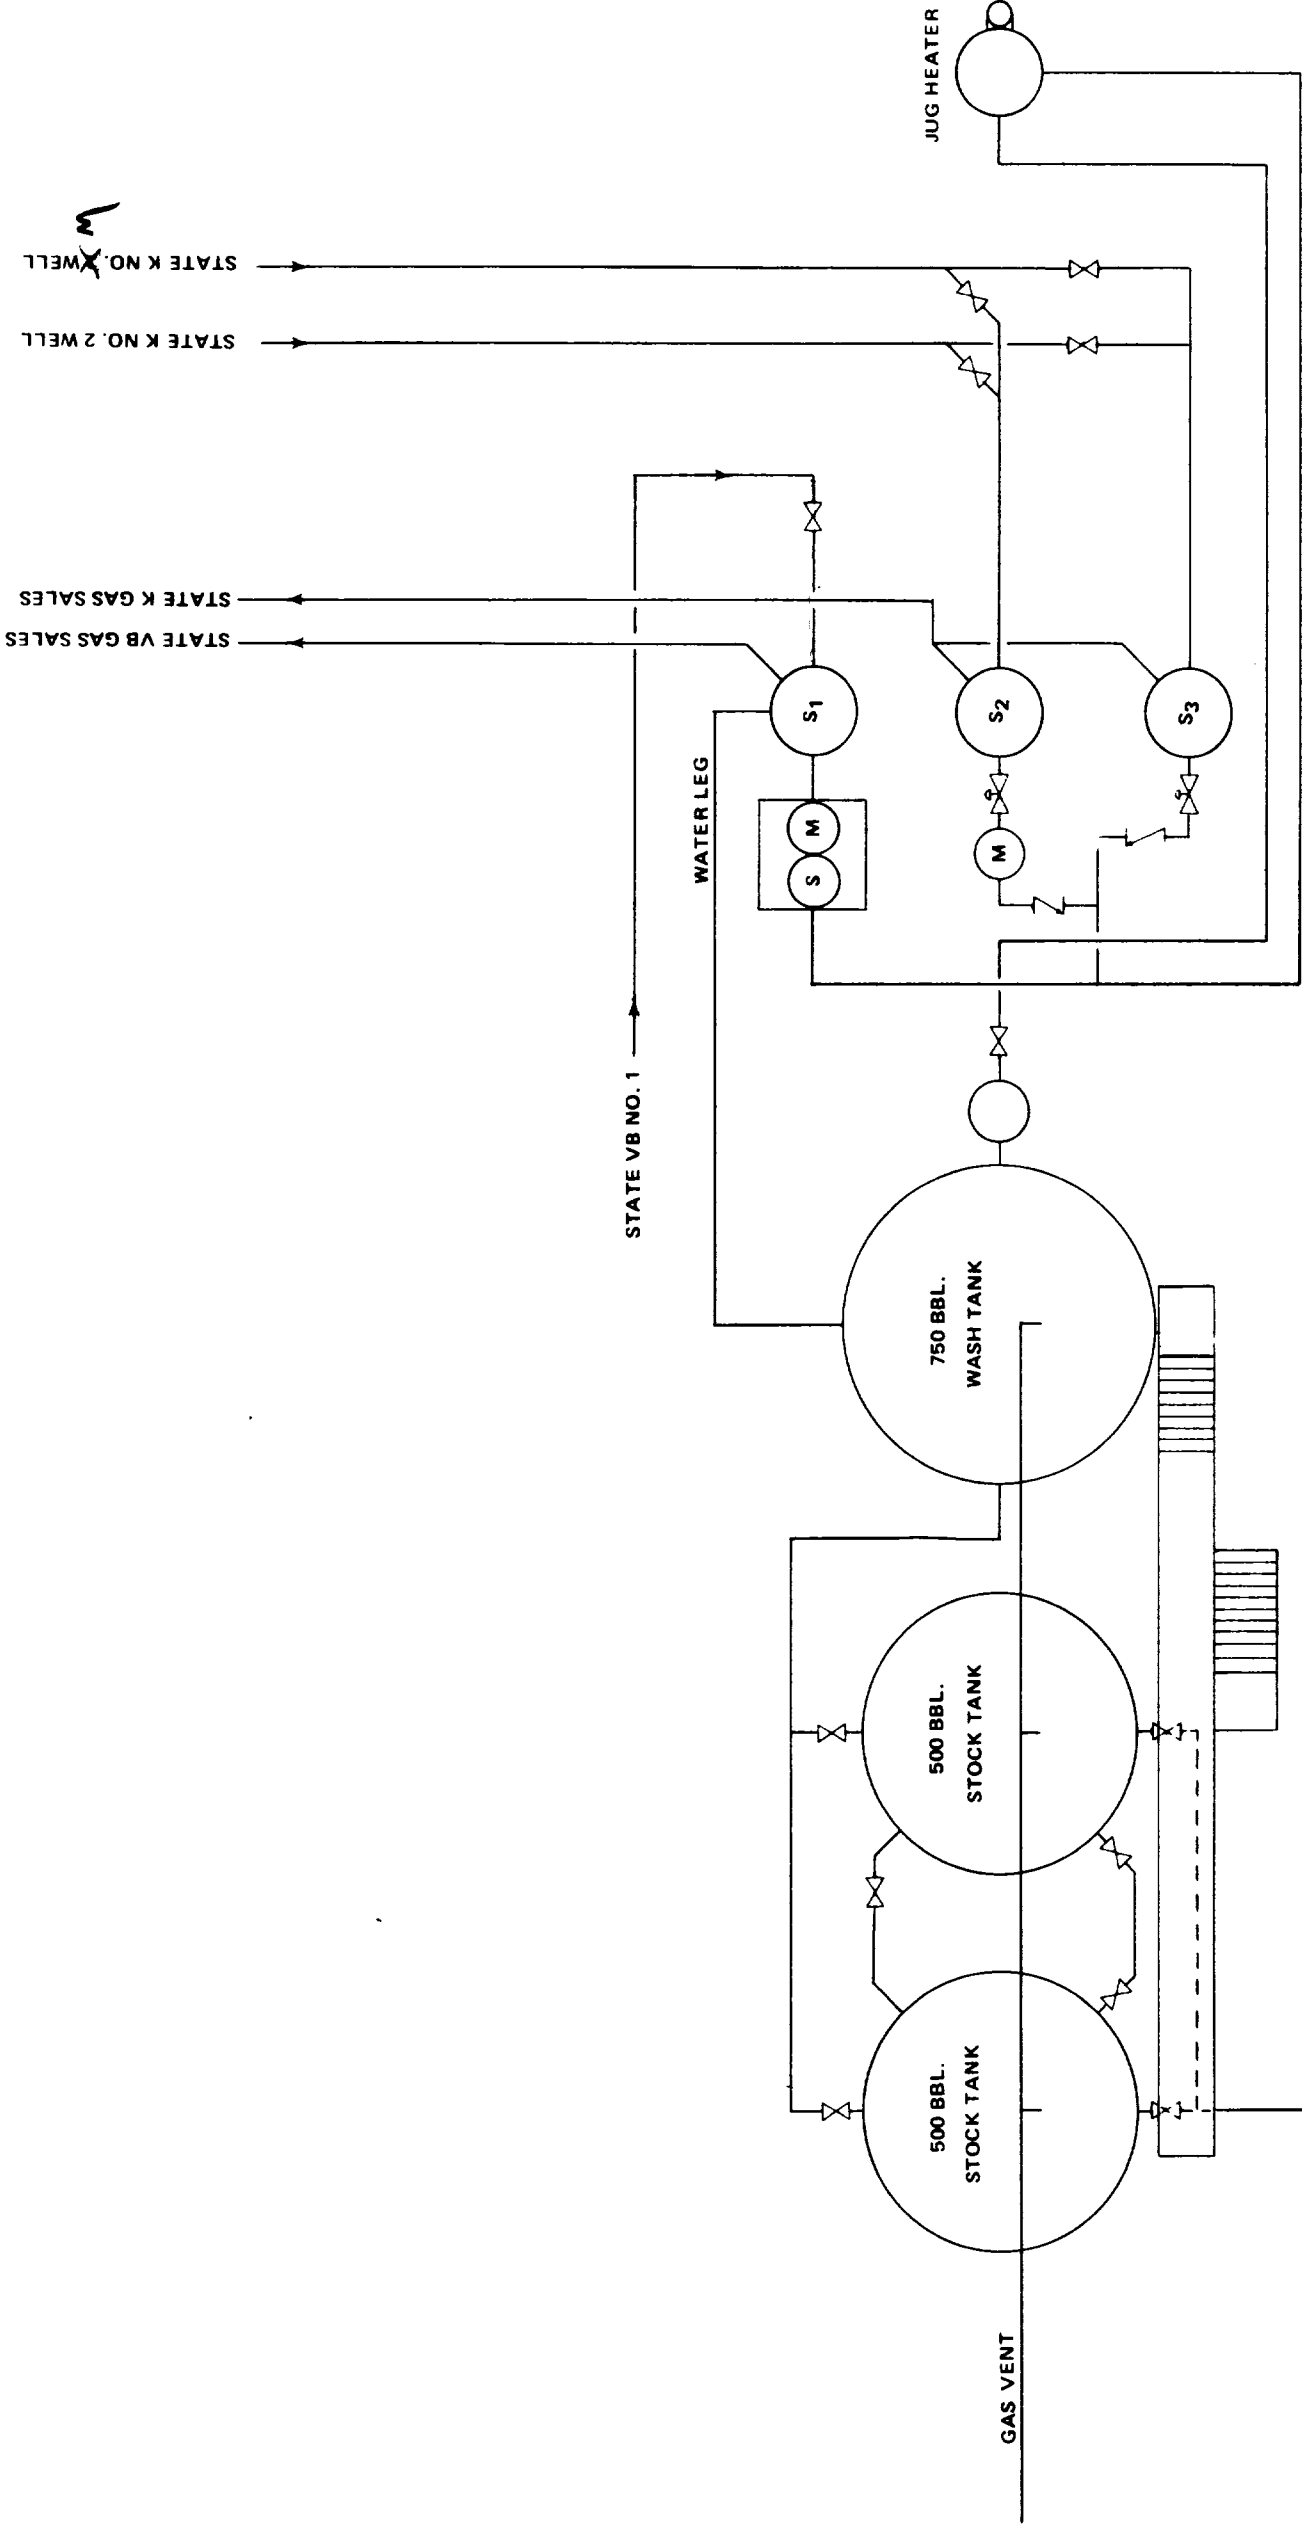

- LEGEND
- S₁ - 3" METERING SEPARATOR FOR STATE VB LEASE.
 - S₂ - 2" PRODUCTION SEPARATOR FOR STATE K LEASE.
 - S₃ - 2" TEST SEPARATOR FOR STATE K LEASE.
 - (M) - FLOCO METER
 - (S) - SAMPLE POT

SHELL OIL COMPANY	WESTERN E & P REGION MID-CONTINENT DIVISION	PRODUCTION
STATE K LEASE NORTH VACCUM ABO FIELD LEA COUNTY, NEW MEXICO		
BY: R.N.W.	Date: 4-25-72	
Scale: NONE	No. M-4189	

UTZ
DIVISION
NO. 4711
3-5-72