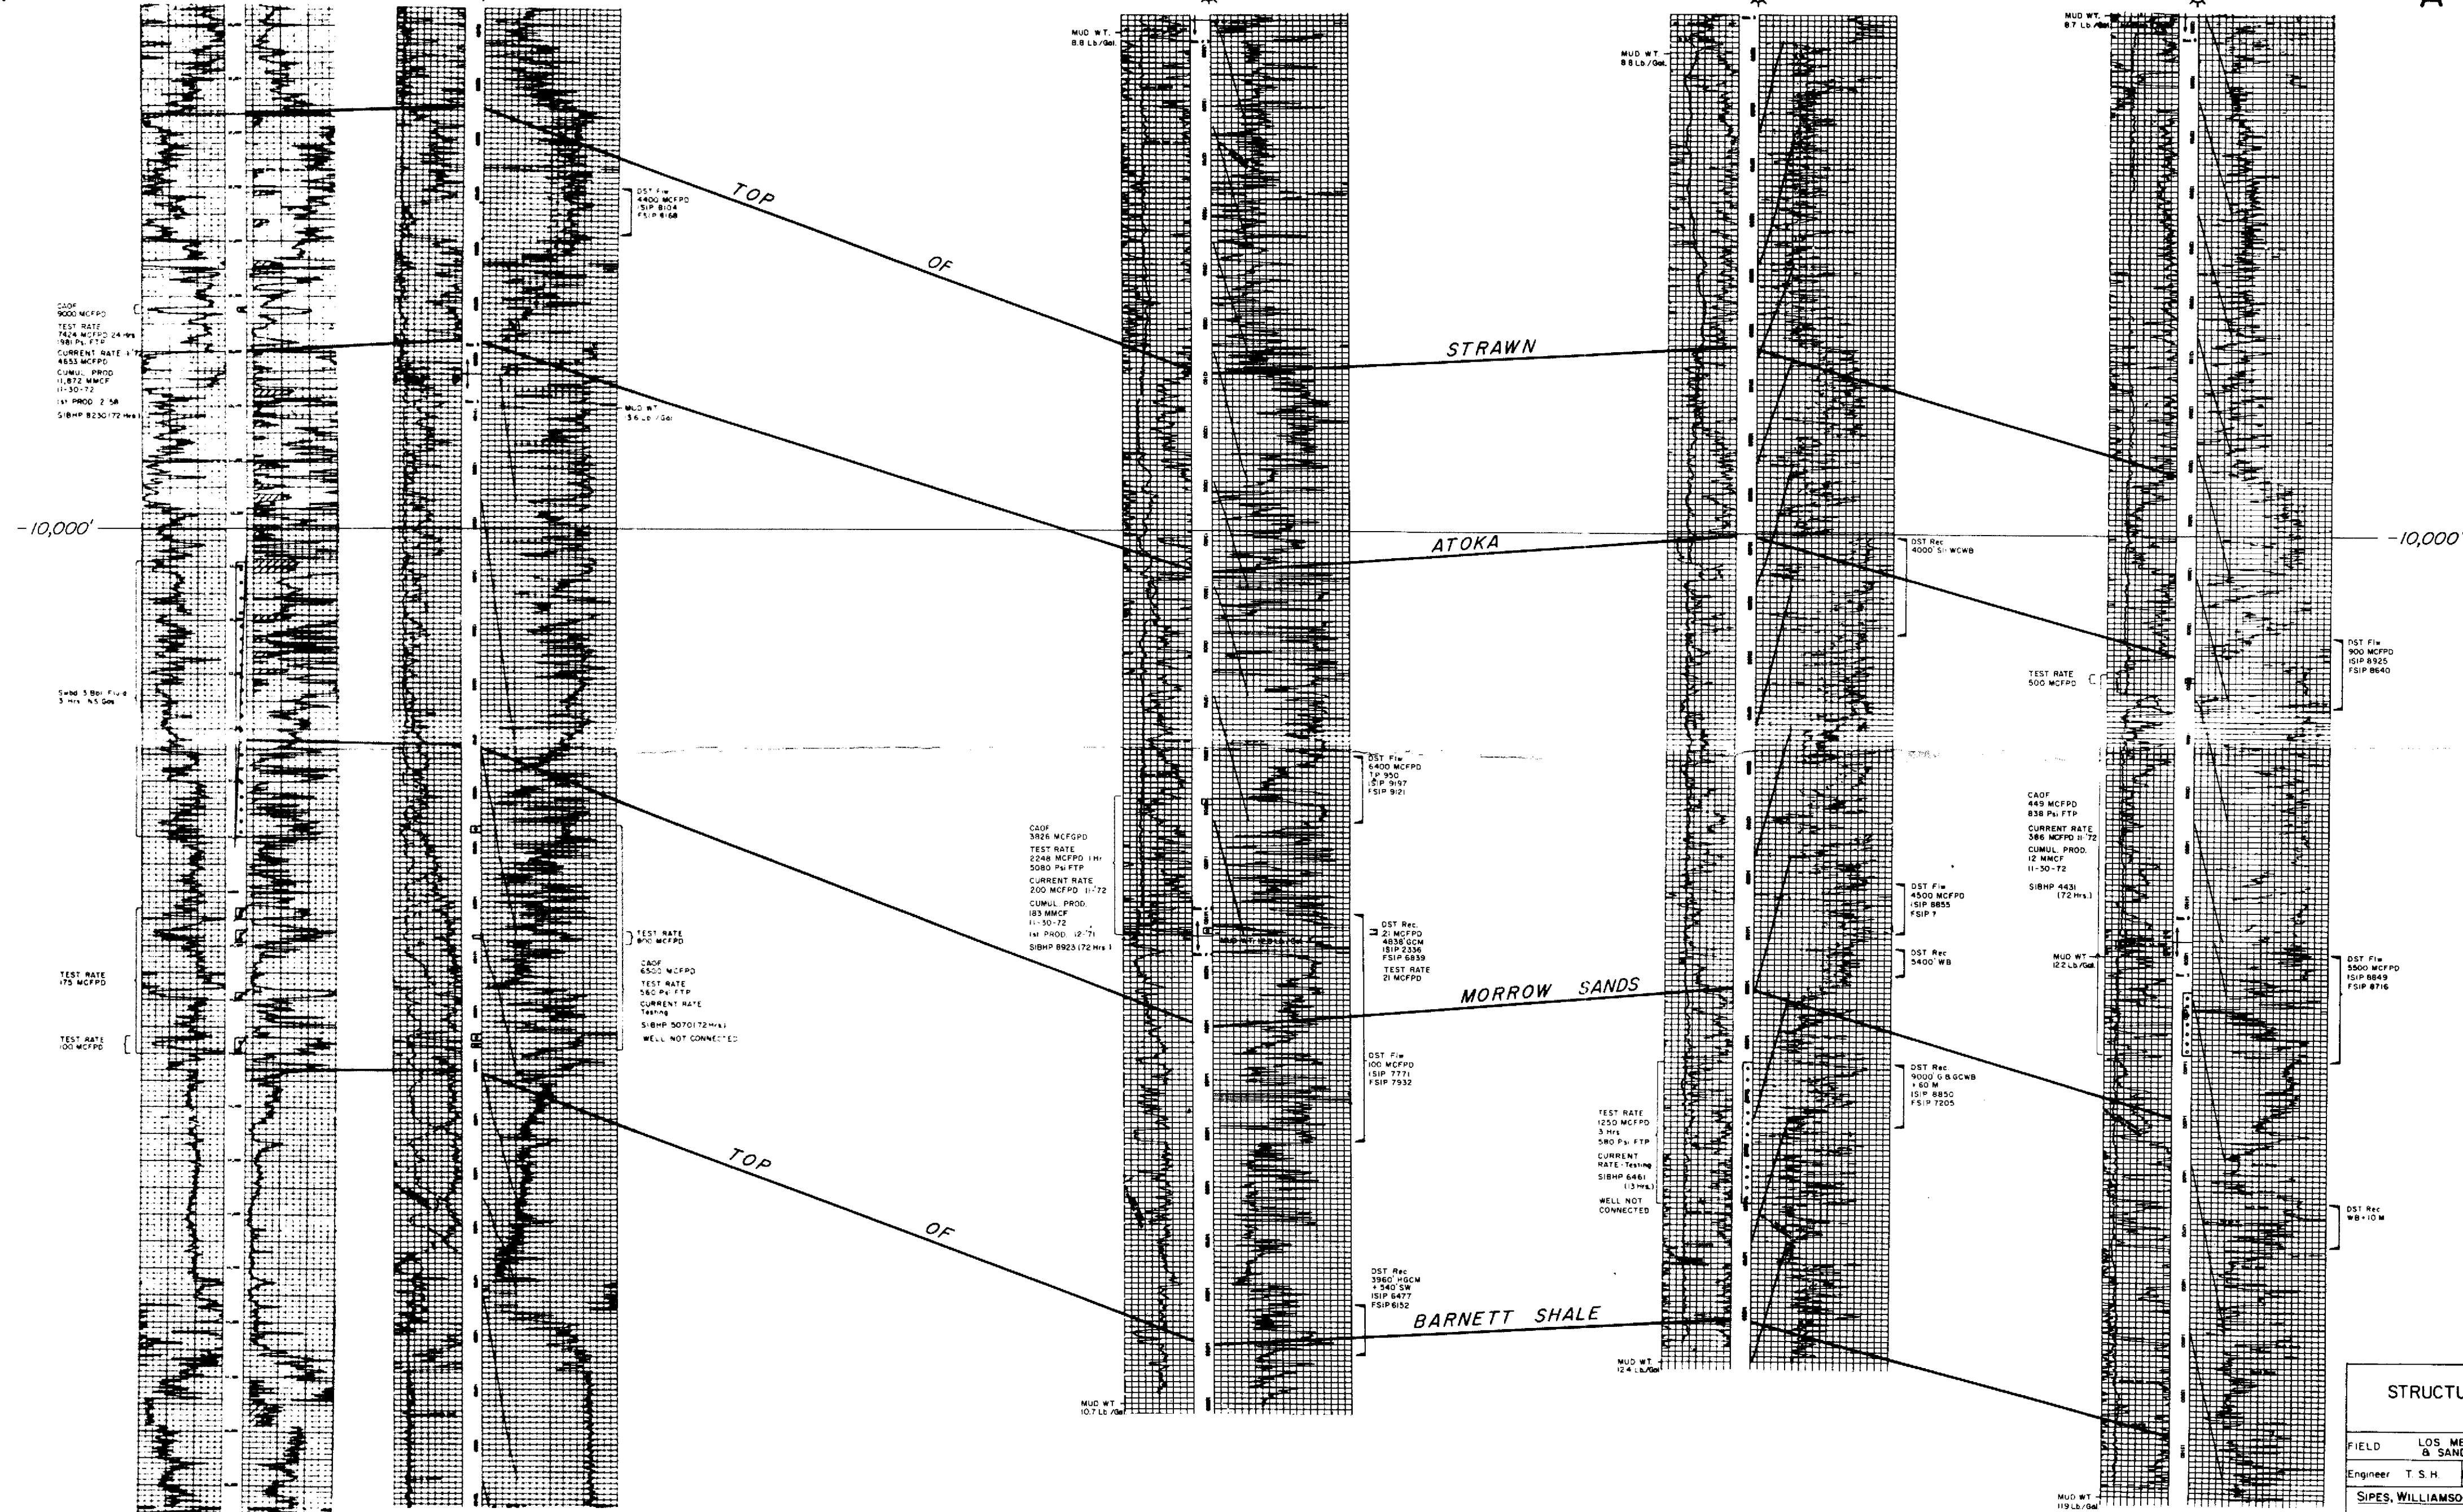


A

Shell
No. 1
James Ranch UnitBelco
No. 3
James Ranch UnitEl Paso
No. 1
Arco-St. "16"El Paso
No. 1
Mobil-Fed.El Paso
No. 1
Sundance-Fed.

A'

BEFORE THE
OIL CONSERVATION COMMISSION

Santa Fe, New Mexico

Case No. 4966

Submitted by: IMC

Hearing Date: 2-21-73

STRUCTURAL CROSS SECTION A-A'

FIELD	LOS MEDANOS & SAND DUNE	County	EDDY	State	NEW MEX
Engineer	T. S. H.	Drawn By	Del	Date	2-19-73
FILE	IMC	Ref. No.		FIGURE NO.	3.578
SIPES, WILLIAMSON, RUNYAN & AYCOCK, INC.					
Consulting Engineers					
Midland - Houston, Texas					