


PROPOSED WATER INJECTION WELL
SKELLY OIL COMPANY HOBBS "T" NO. 11
660' FSL & FEL SEC. 33-T7S-R33E
ROOSEVELT COUNTY, NEW MEXICO

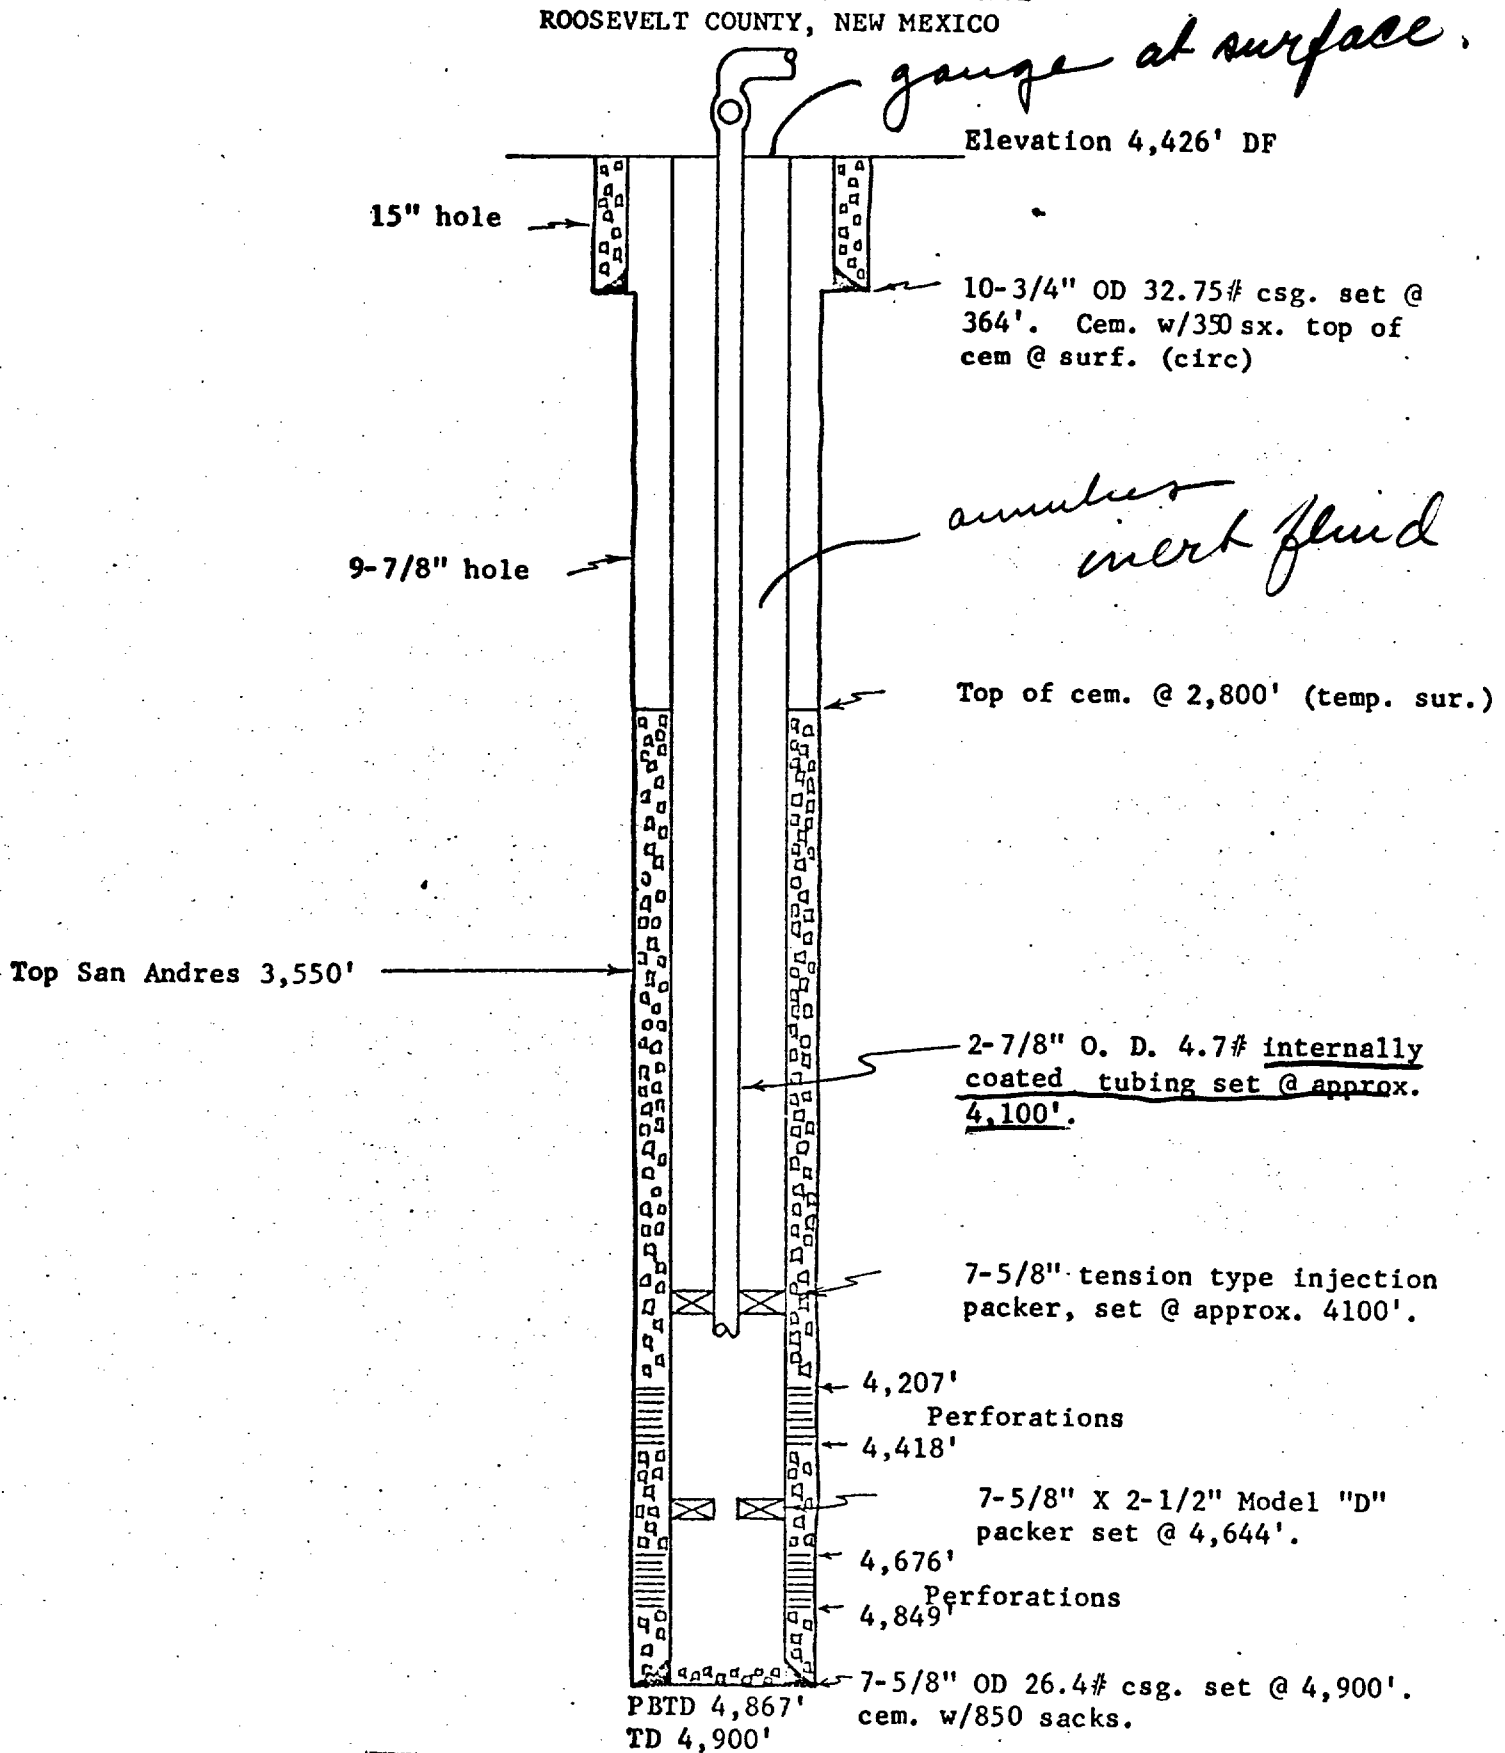

BEFORE EXAMINER NUTTER
OIL CO. SURVEILLANCE DIVISION
SKELLY EXHIBIT NO. 4
CASE NO. 5023

EXHIBIT 4