


**A
WEST**

A'
EAST

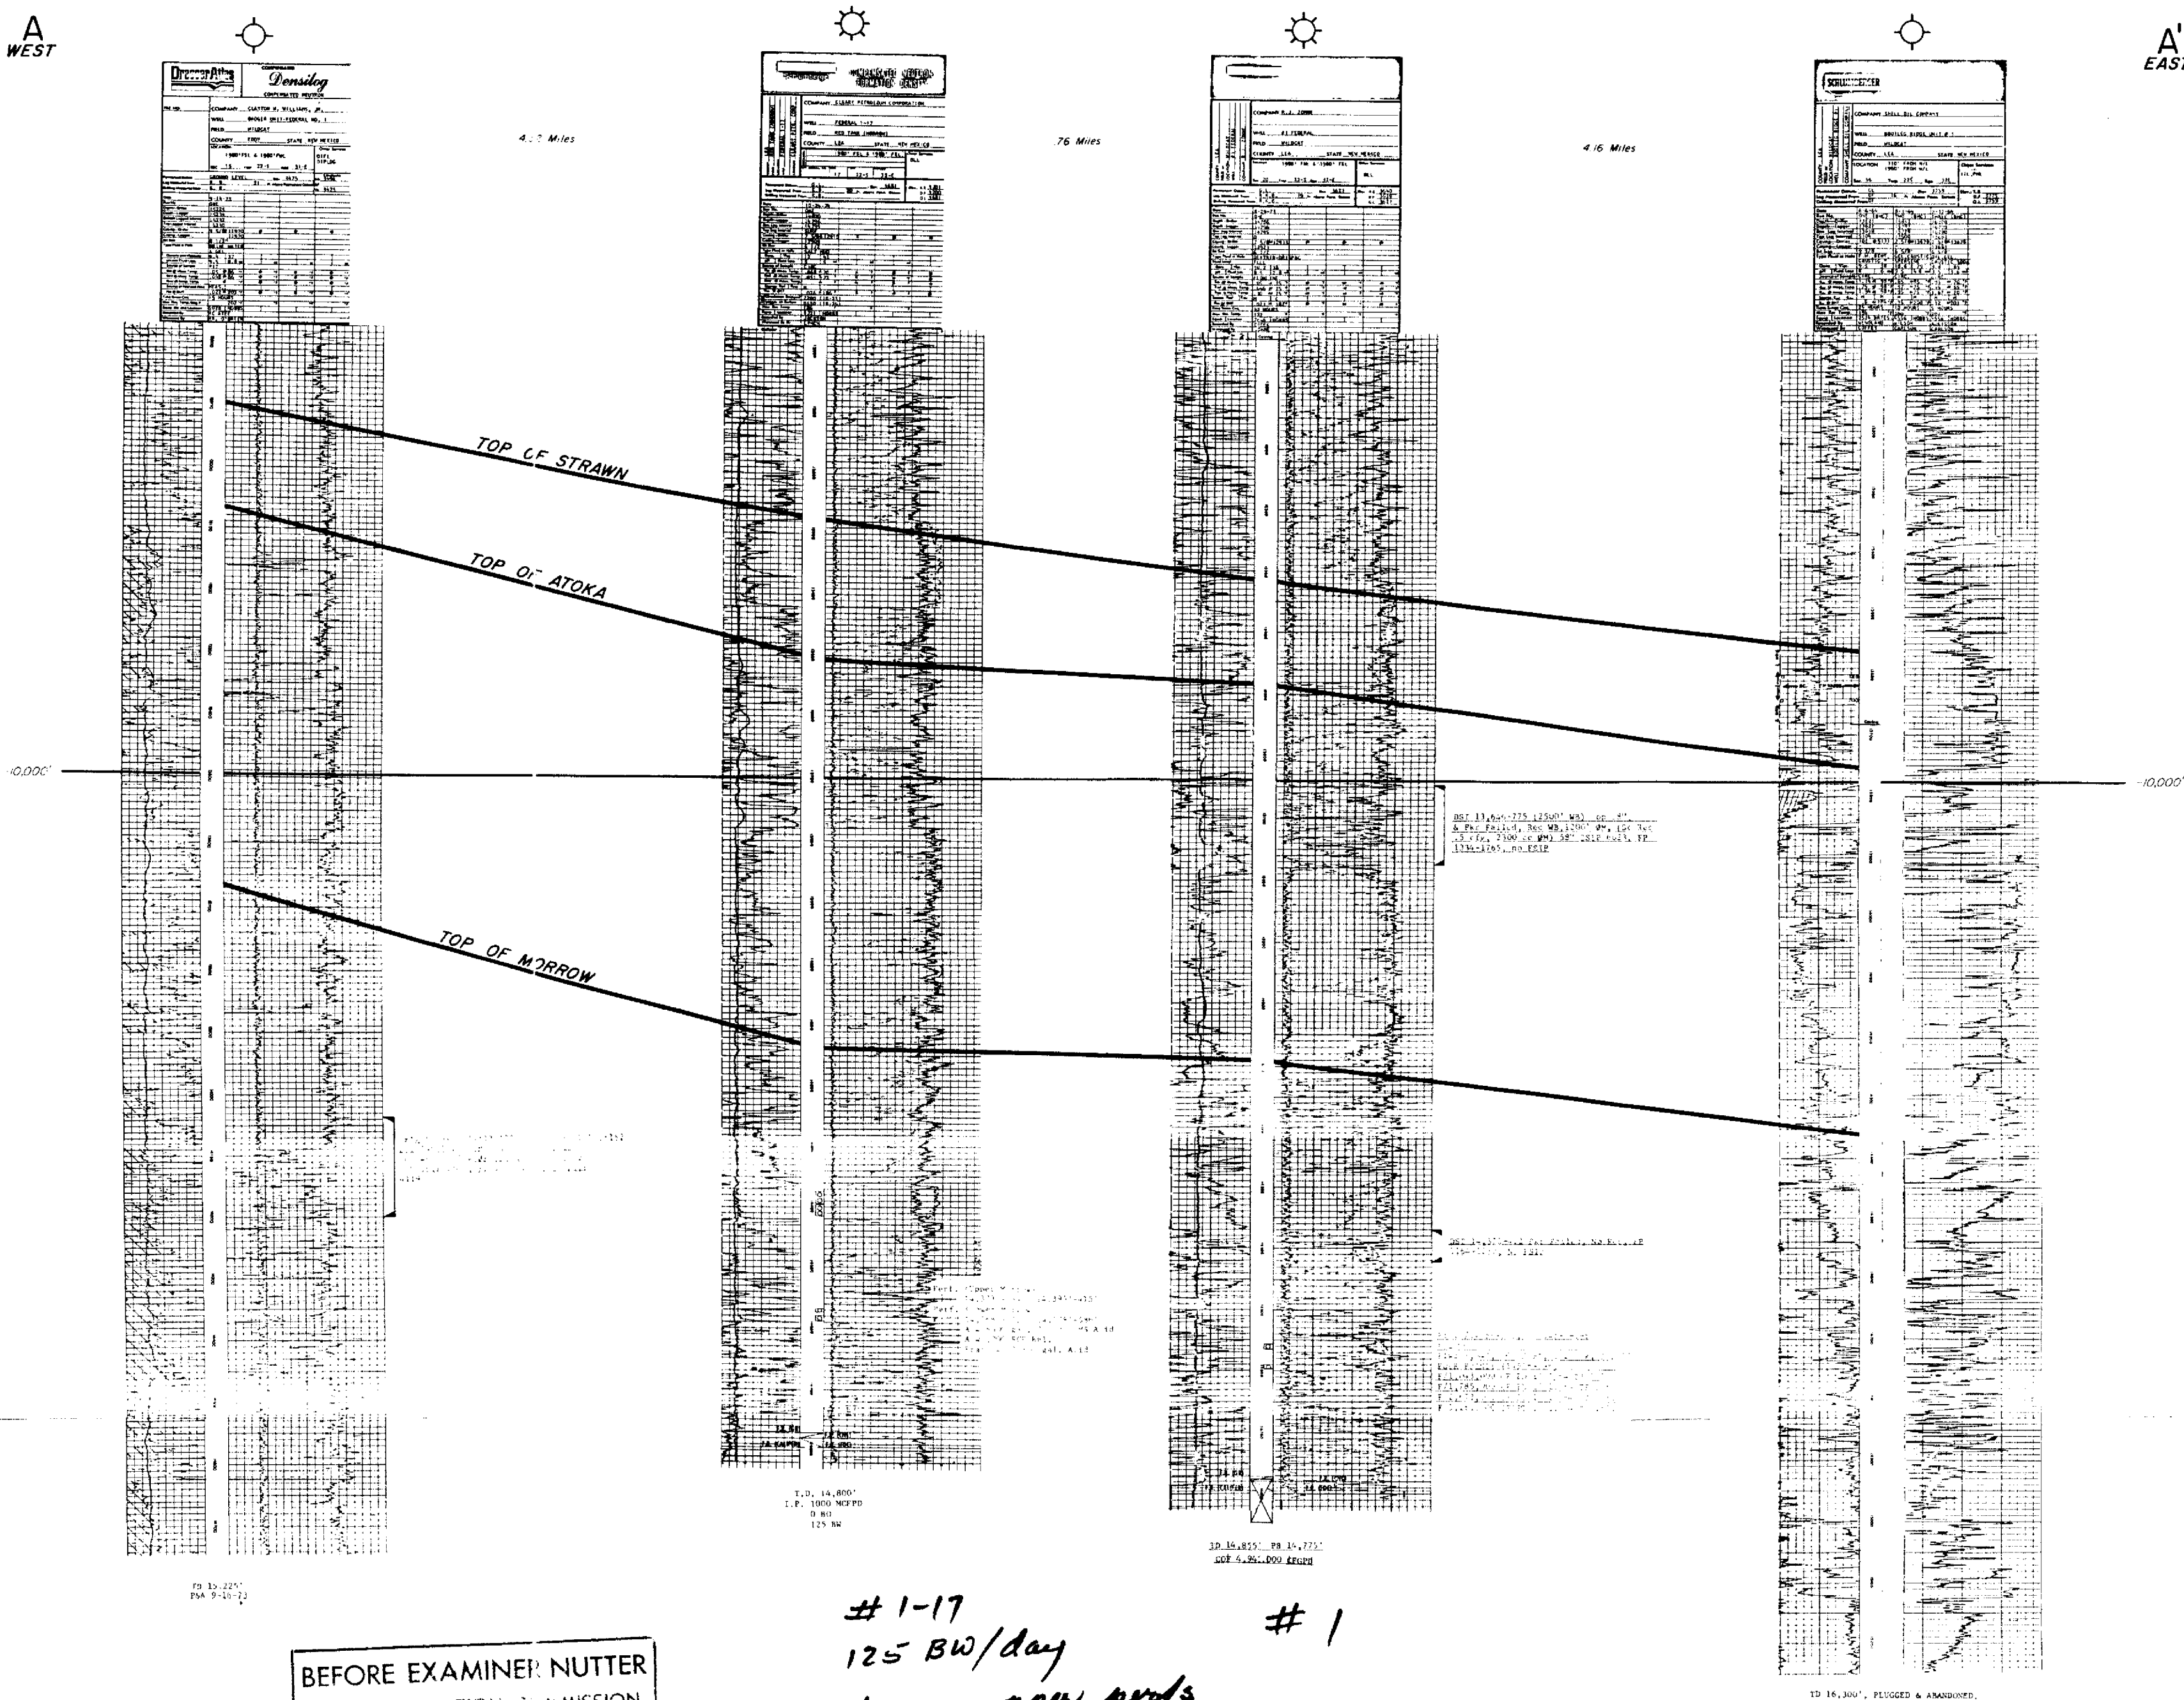

BEFORE EXAMINER NUTTER
OIL CONSERVATION COMMISSION
C-114 EXHIBIT NO. 6
CASE NO. 5098

1-17
125 BW/day
from upper perf's

#

STRUCTURAL CROSS SECTION A-A'					
West - East					
FIELD	RED TANK (Morrow)	AREA	County	LEA & EDDY	State
Engineer	J. J. K.	Drawn By	Del	Date	5-10-76
				File	Clearly
SIPES, WILLIAMSON & AYCOCK, INC.				Ref No	EXHIBIT
Consulting Engineers				Midland	Houston, Texas
				61032	