

Amoco Production Company

NAVAJO TRIBAL "U" NO. 3 PROPOSED INJECTION CONFIGURATION BOREHOLE DIAGRAM

13 3/8" 48#
CSA 94' × 100 SX

8 5/8" 24#
CSA 1475' × 500 SX

SECOND STAGE:
500 SX POZ, CIRCULATE

DV TOOL SA 3612'

FIRST STAGE:
300 SX POZ
200 SX NEAT CIRCULATE

4 1/2" 10.5#
CSA 6940' × 1000 SX

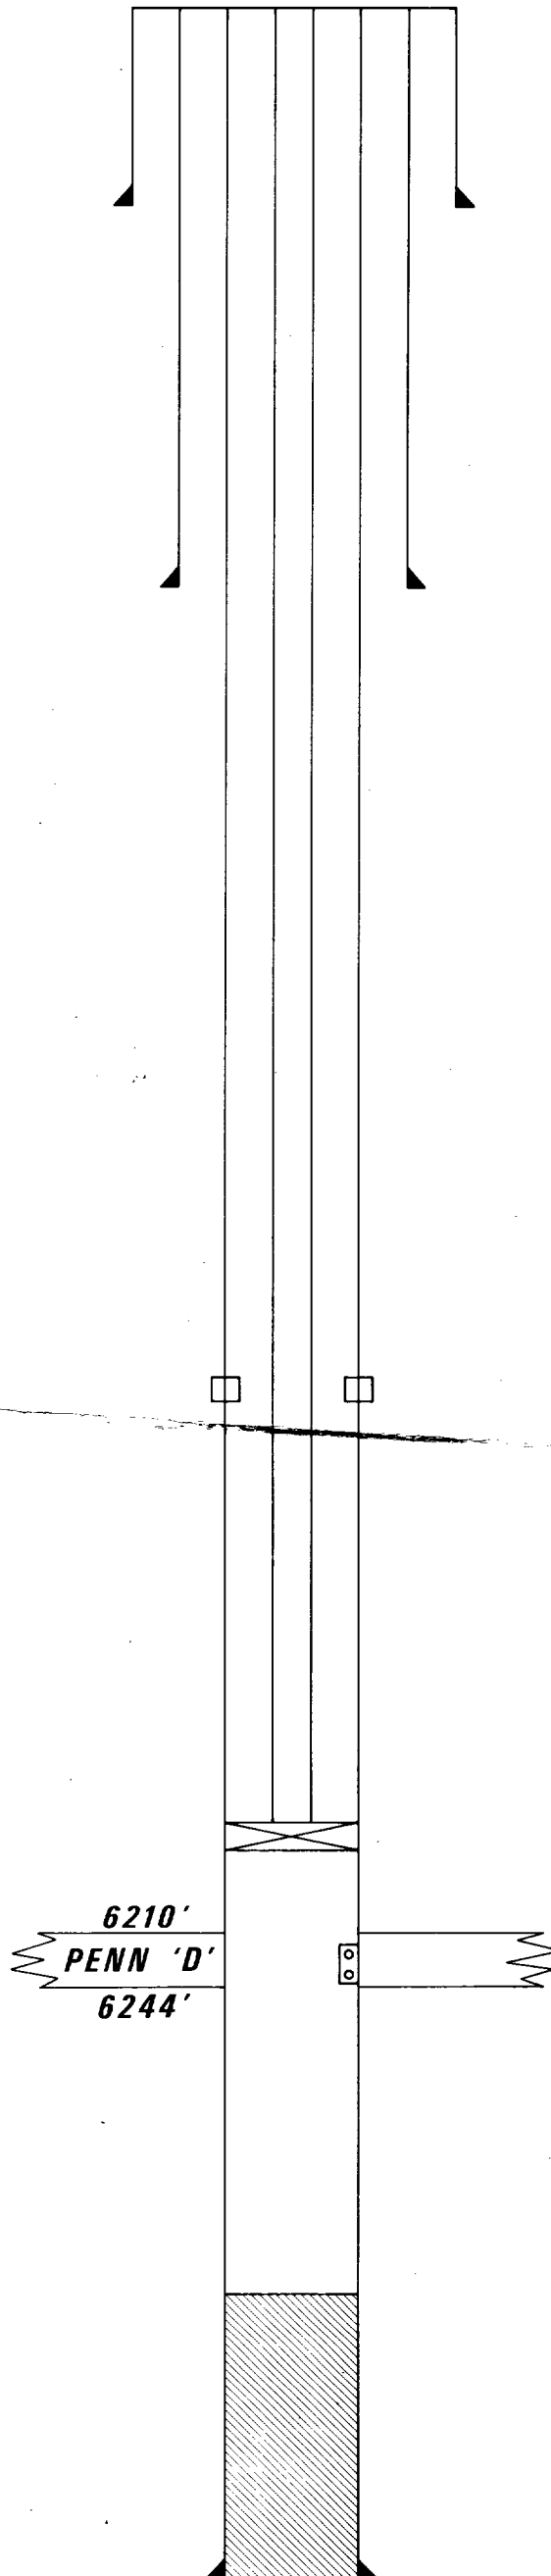


EXHIBIT NO. 2

CASE NO. 5434

Submitted by AMOCO

Hearing Date 3-5-75

2 7/8" TUBING

ANNULUS TO BE FILLED WITH
TREATED WATER

PACKER SA APPROX. 6200'

PERFS 6216-26' × 4 SPF

PERFS 6234-43' × 4 SPF

PBD 6330'

TD 6940'