


TEXAS PACIFIC OIL COMPANY, INC.
STATE "A" ACCT. 1 WELL NO. 63
SEC. 3, T-23-S, R-36-E
1980' FSL & 660' FEL
LANGLIE MATTIX POOL
LEA COUNTY, NEW MEXICO
COMPLETION DATE: 8/17/59

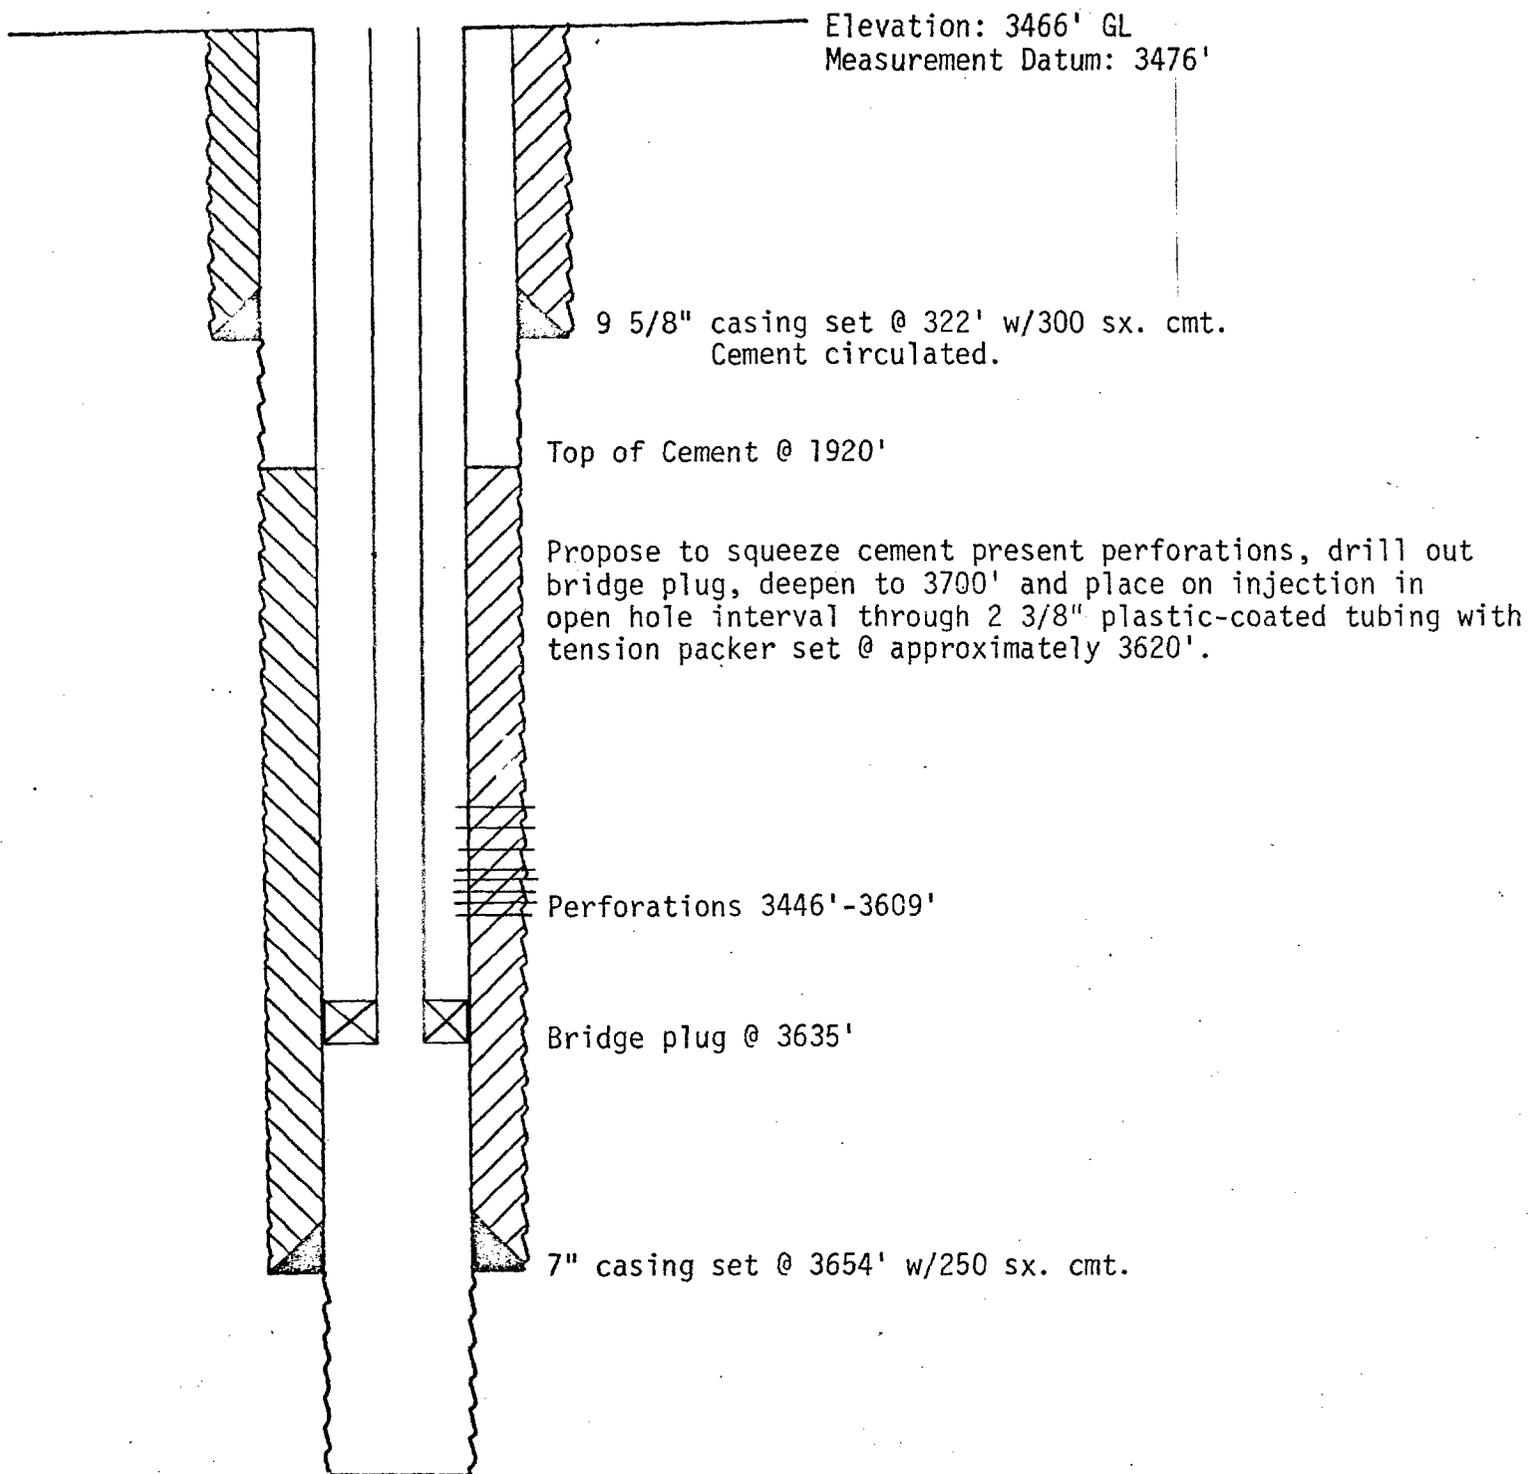

Elevation: 3466' GL
Measurement Datum: 3476'

9 5/8" casing set @ 322' w/300 sx. cmt.
Cement circulated.

Top of Cement @ 1920'

Propose to squeeze cement present perforations, drill out
bridge plug, deepen to 3700' and place on injection in
open hole interval through 2 3/8" plastic-coated tubing with
tension packer set @ approximately 3620'.

Perforations 3446'-3609'

Bridge plug @ 3635'

7" casing set @ 3654' w/250 sx. cmt.

TD: 3691'

T. P. Ex. 6