


STATE "A" ACCT. 1 WELL NO. 84
SEC. 23, T-23-S, R-36-E
1980' FNL & 2310' FEL
LANGLIE MATTIX POOL
LEA COUNTY, NEW MEXICO
COMPLETION DATE: 3/15/60

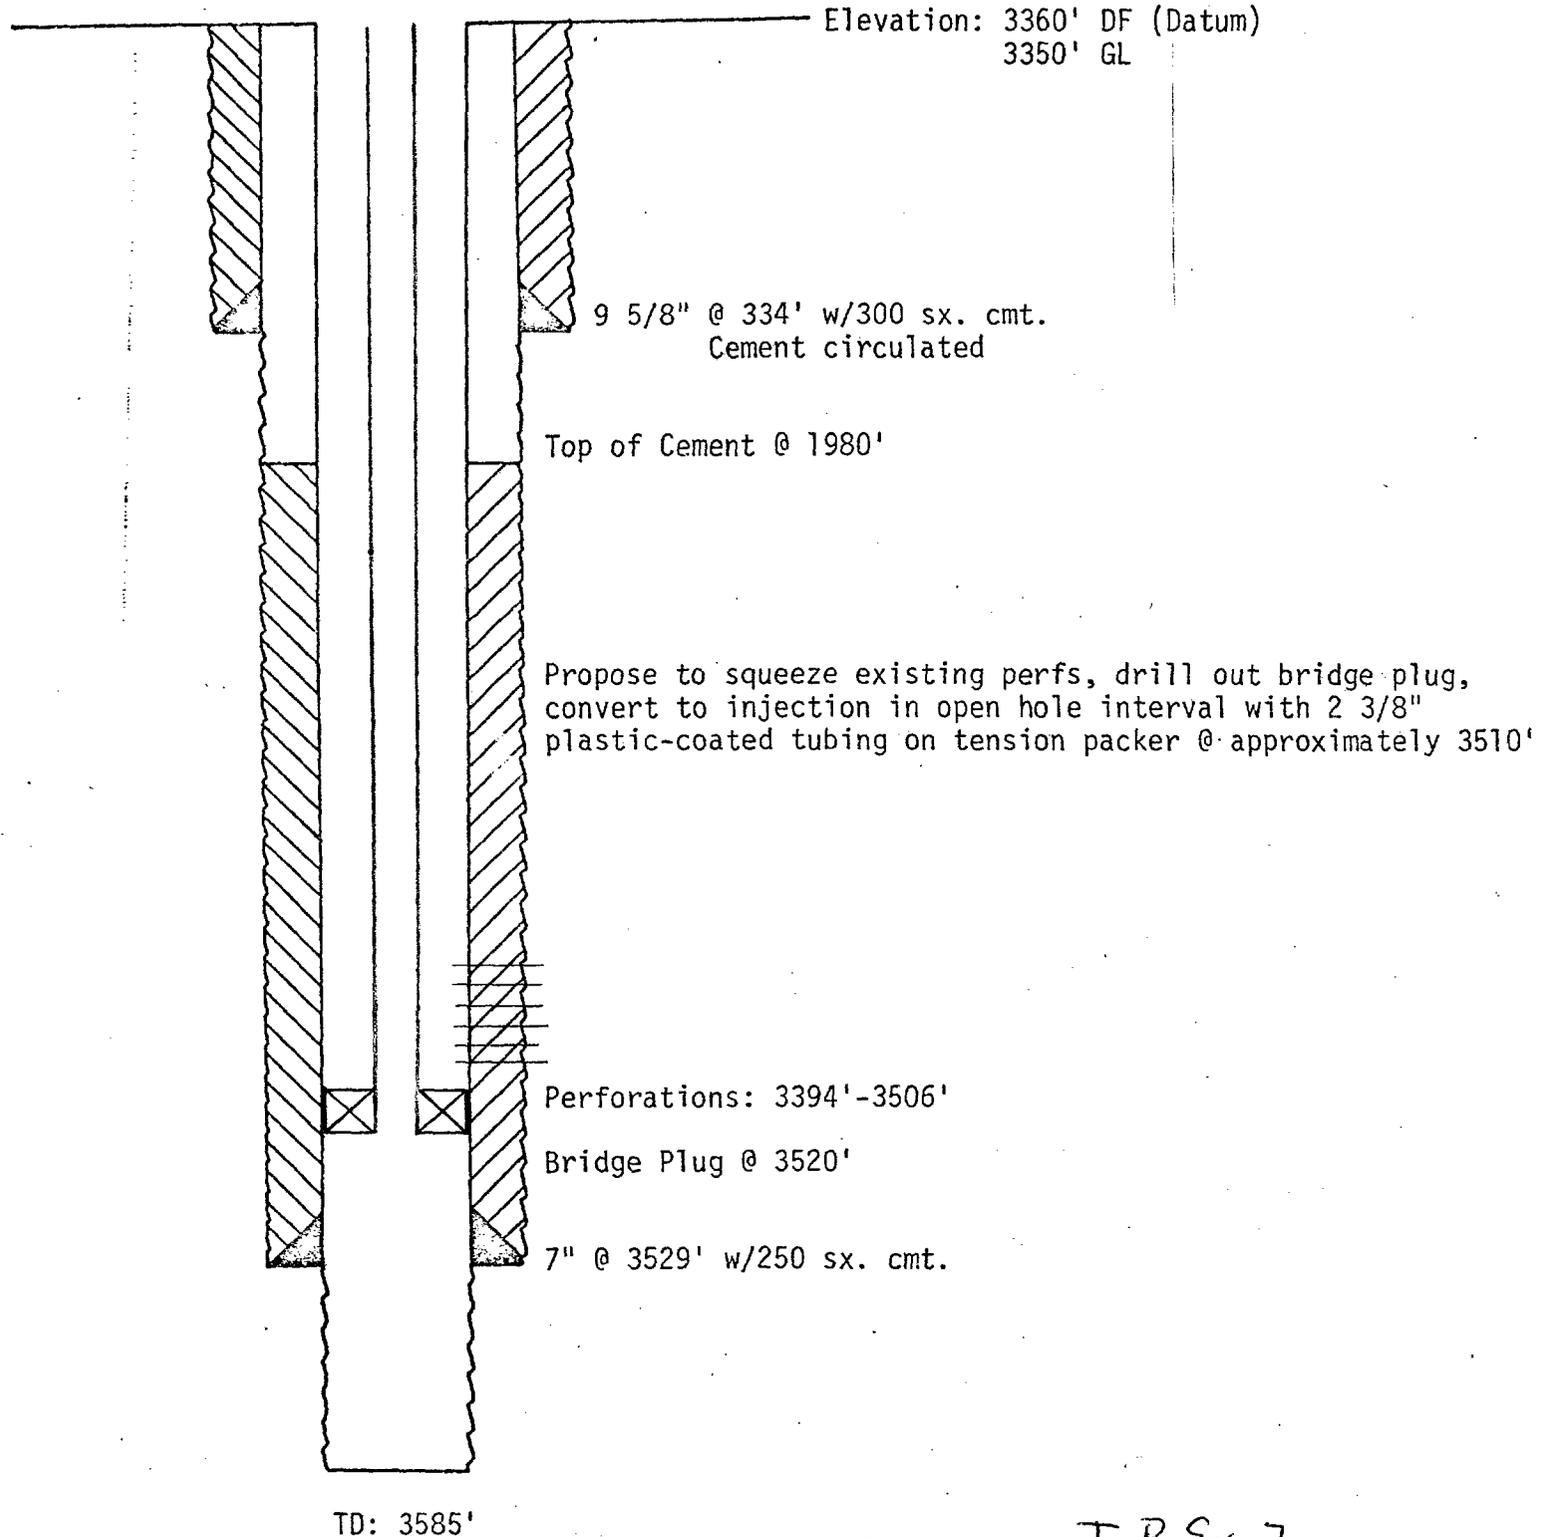

J.P. Ex. 7