


TEXAS PACIFIC OIL COMPANY, INC.
STATE "A" ACCT. 1 WELL NO. 84
SEC. 23, T-23-S, R-36-E
1980' FNL & 2310' FEL
LANGLIE MATTIX POOL
LEA COUNTY, NEW MEXICO
COMPLETION DATE: 3/15/60

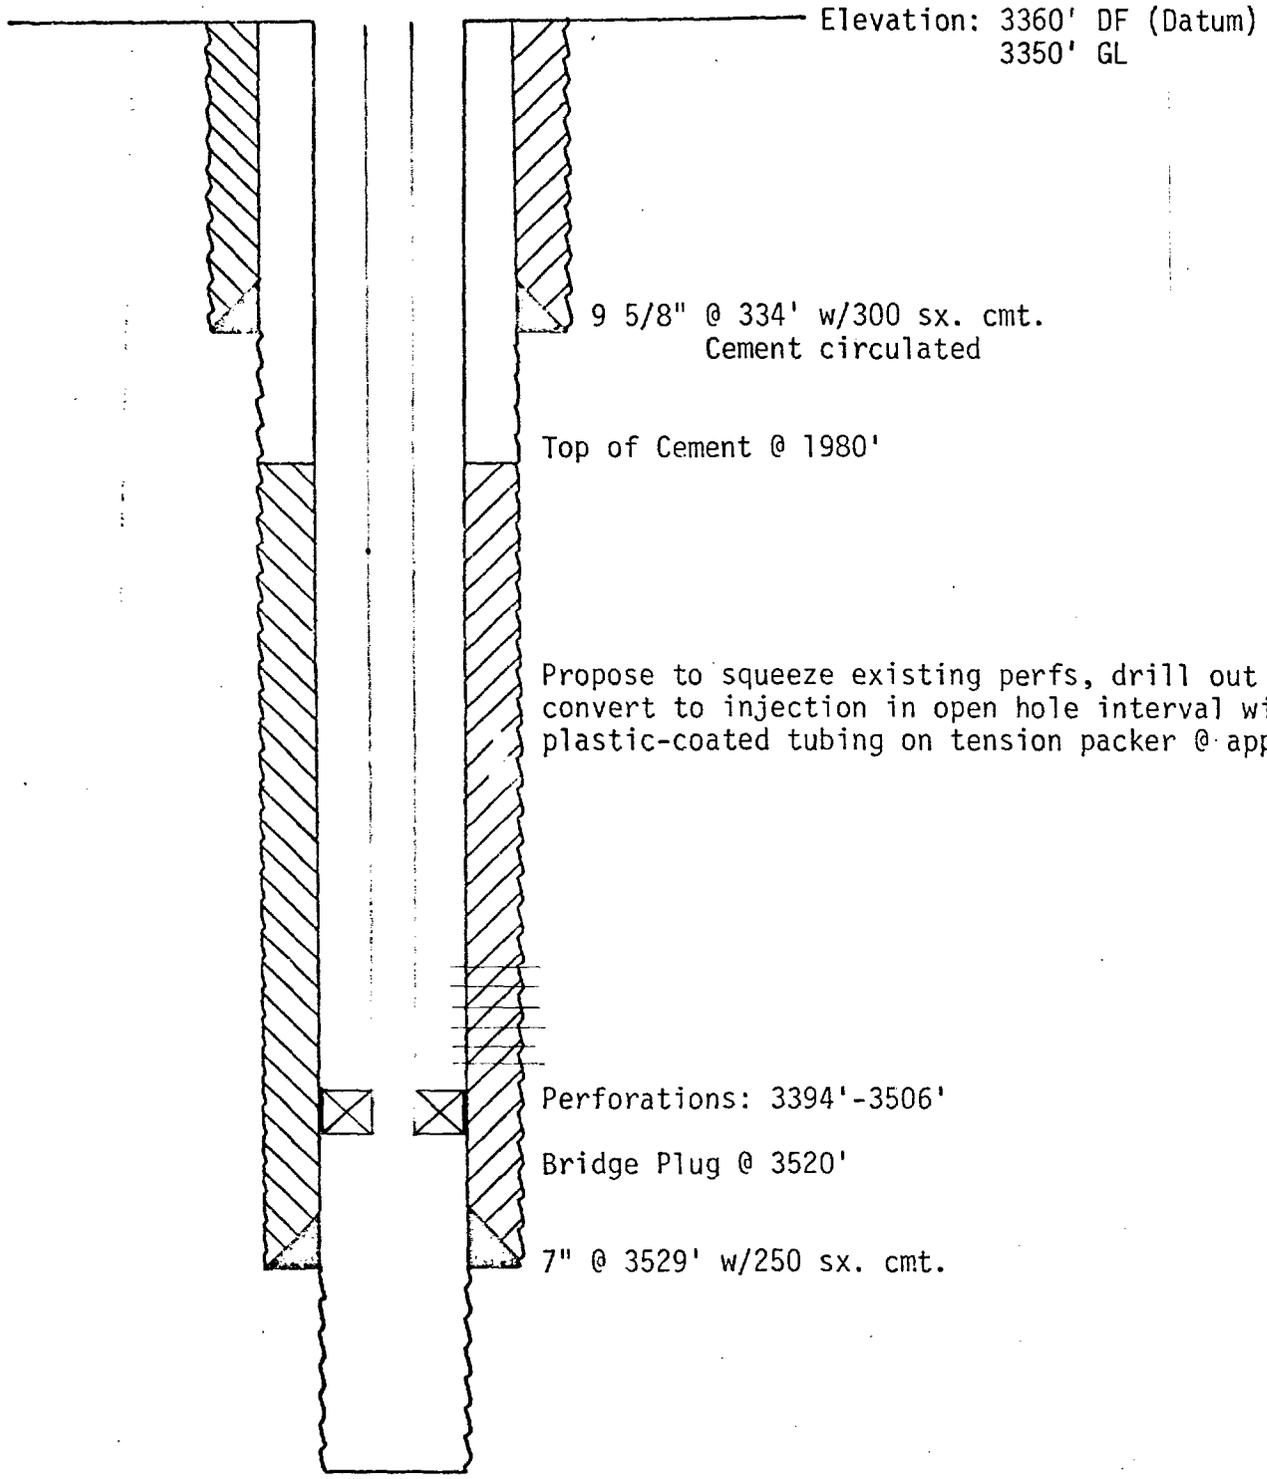

Elevation: 3360' DF (Datum)
3350' GL

9 5/8" @ 334' w/300 sx. cmt.
Cement circulated

Top of Cement @ 1980'

Propose to squeeze existing perfs, drill out bridge plug,
convert to injection in open hole interval with 2 3/8"
plastic-coated tubing on tension packer @ approximately 3510'

Perforations: 3394'-3506'

Bridge Plug @ 3520'

7" @ 3529' w/250 sx. cmt.

TD: 3585'

J.P. Ex. 7