


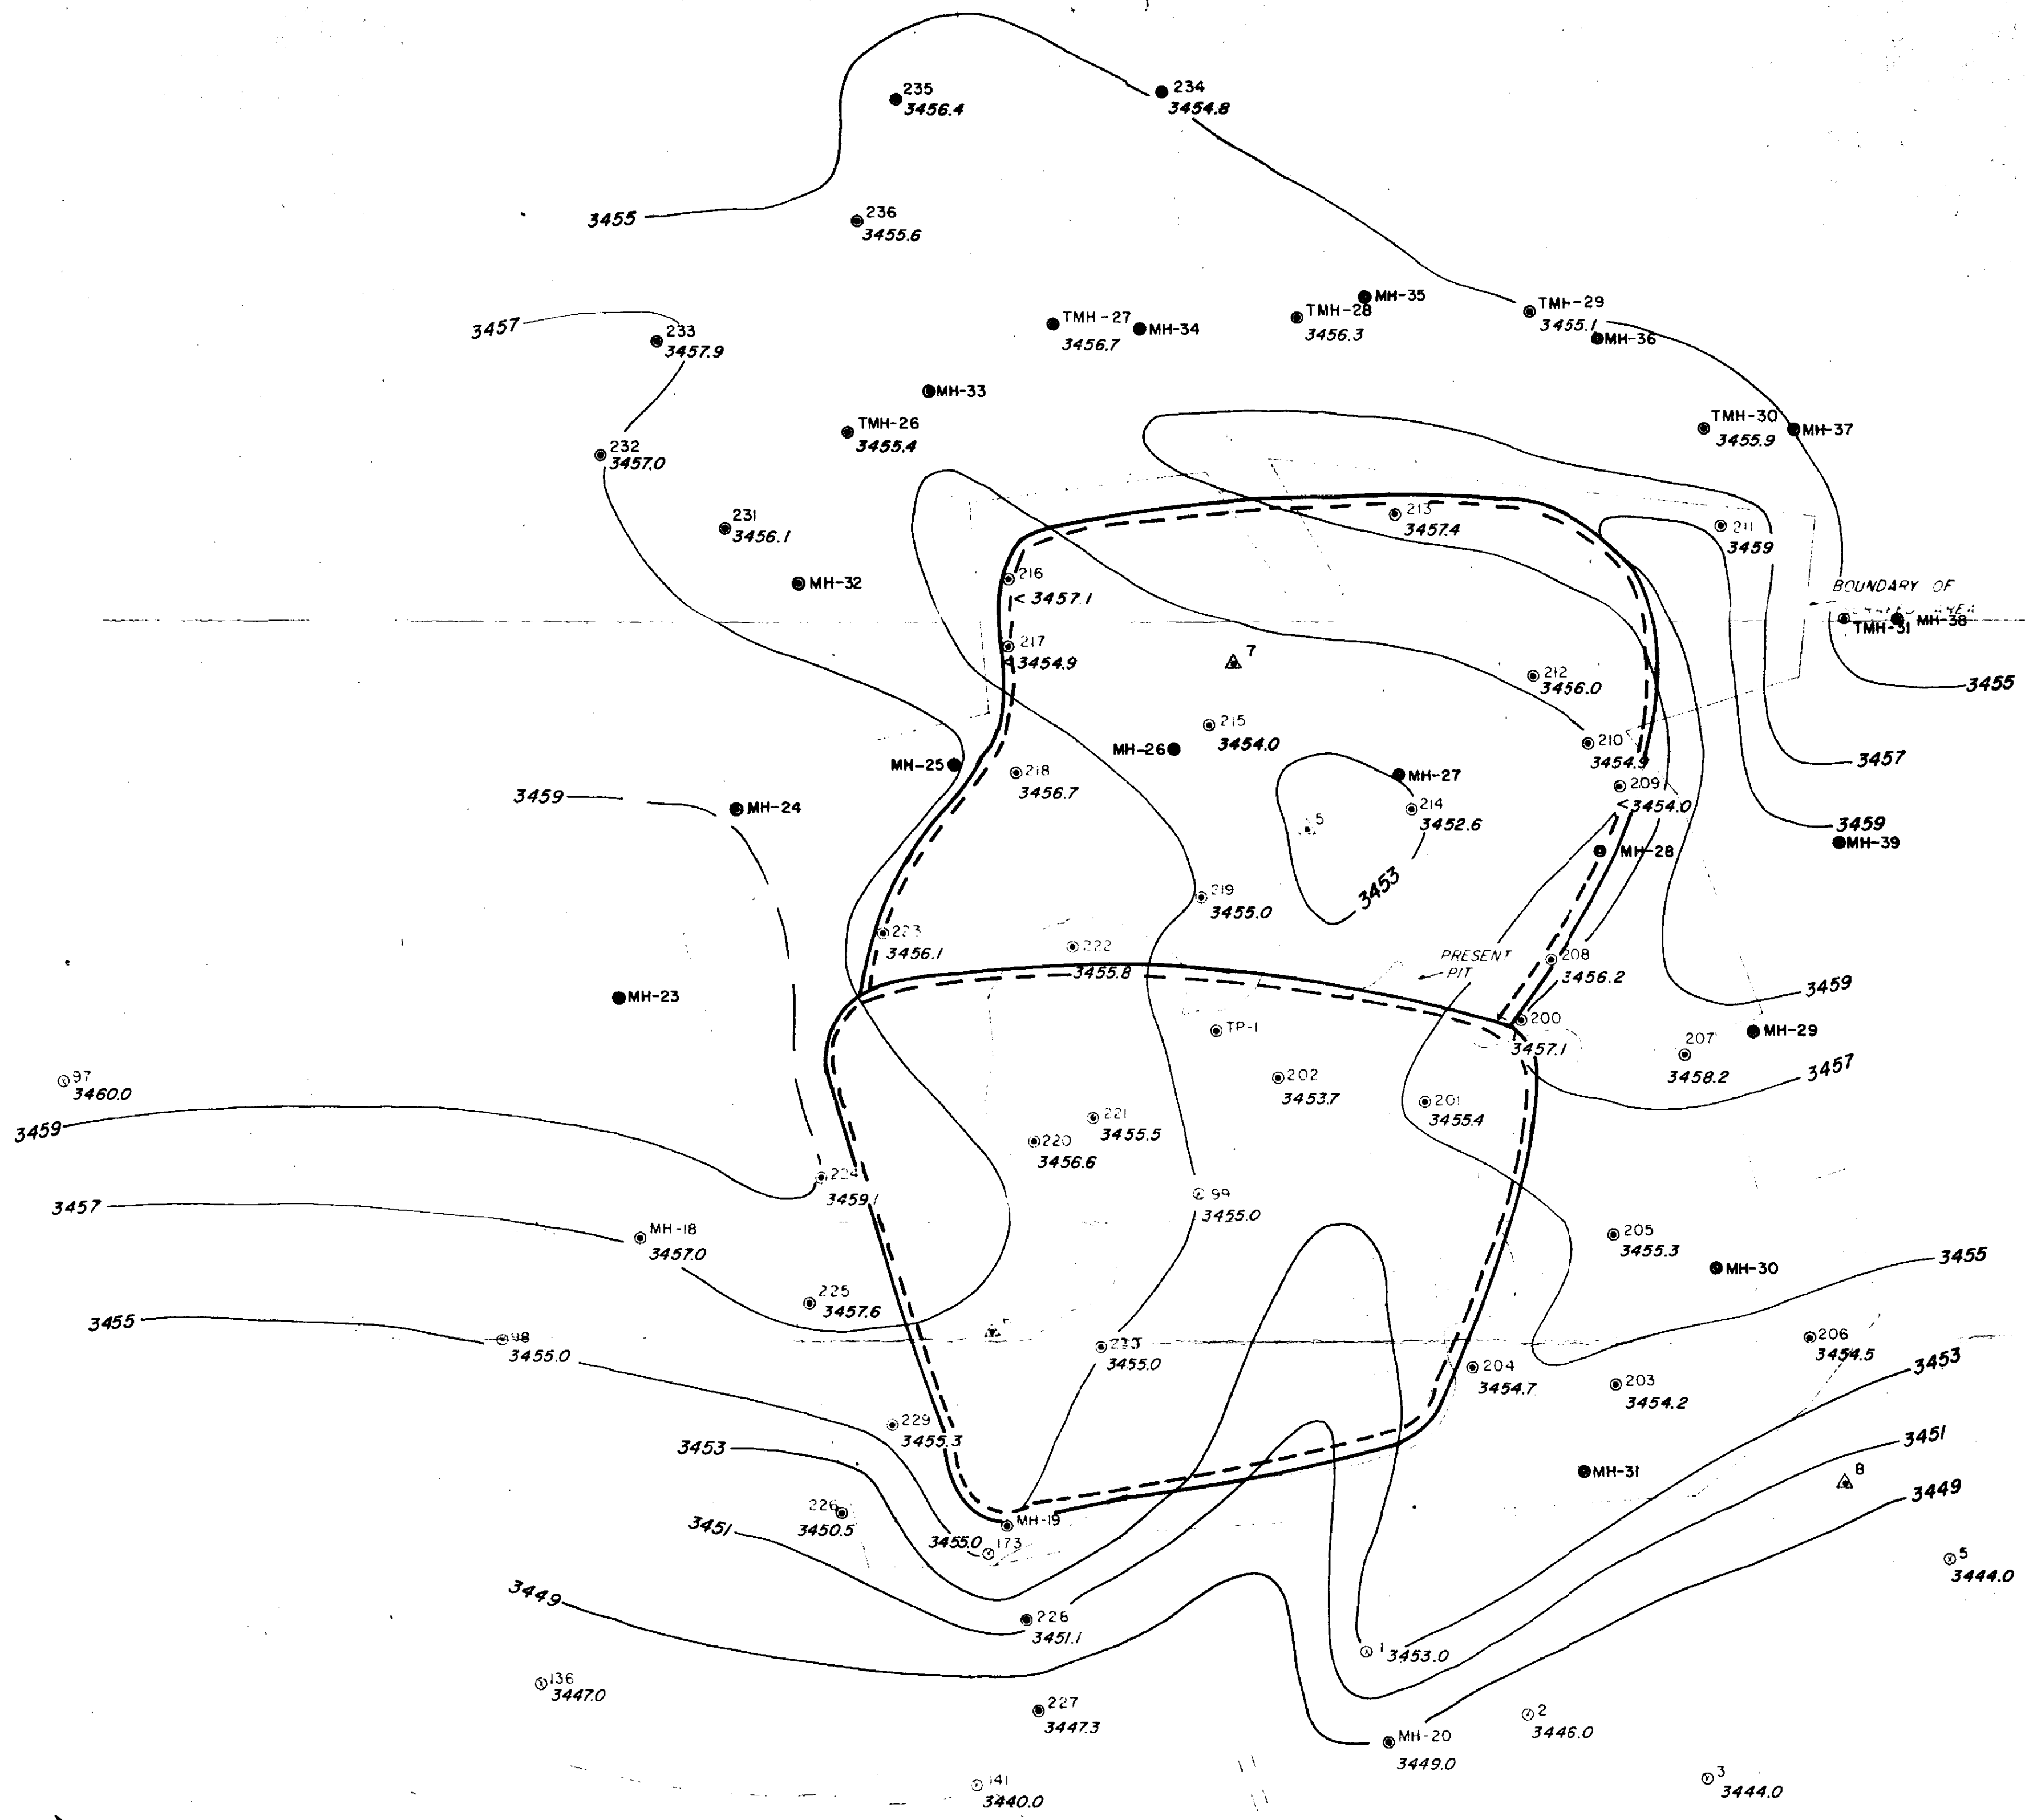

DIKE ELEVATION 3459'
 CUT FLOOR TO 3453'
 FREEBOARD 3'
 MAXIMUM WATER ELEVATION 3456'

LEGEND

- 2/78 TEST HOLES
- TEST HOLES FROM 11/77 REPORT
- BENCH MARK
- PROPOSED MONITOR HOLES
- POND BOUNDARY
- - - DIKE

100 0 50 100 200
 SCALE IN FEET

LEA CO. NEW MEXICO
PARABO INC.
 TRIASSIC
 ED L. REED & ASSOCIATES INC.
 CONSULTING HYDROLOGISTS
 MIDLAND & SAN ANGELO, TEXAS
 12/78
 REVISED
 2/79