


CURRENT DOWNHOLE EQUIPMENT
SHELL-LIVINGSTON No. 10
DOWNHOLE SCHEMATIC

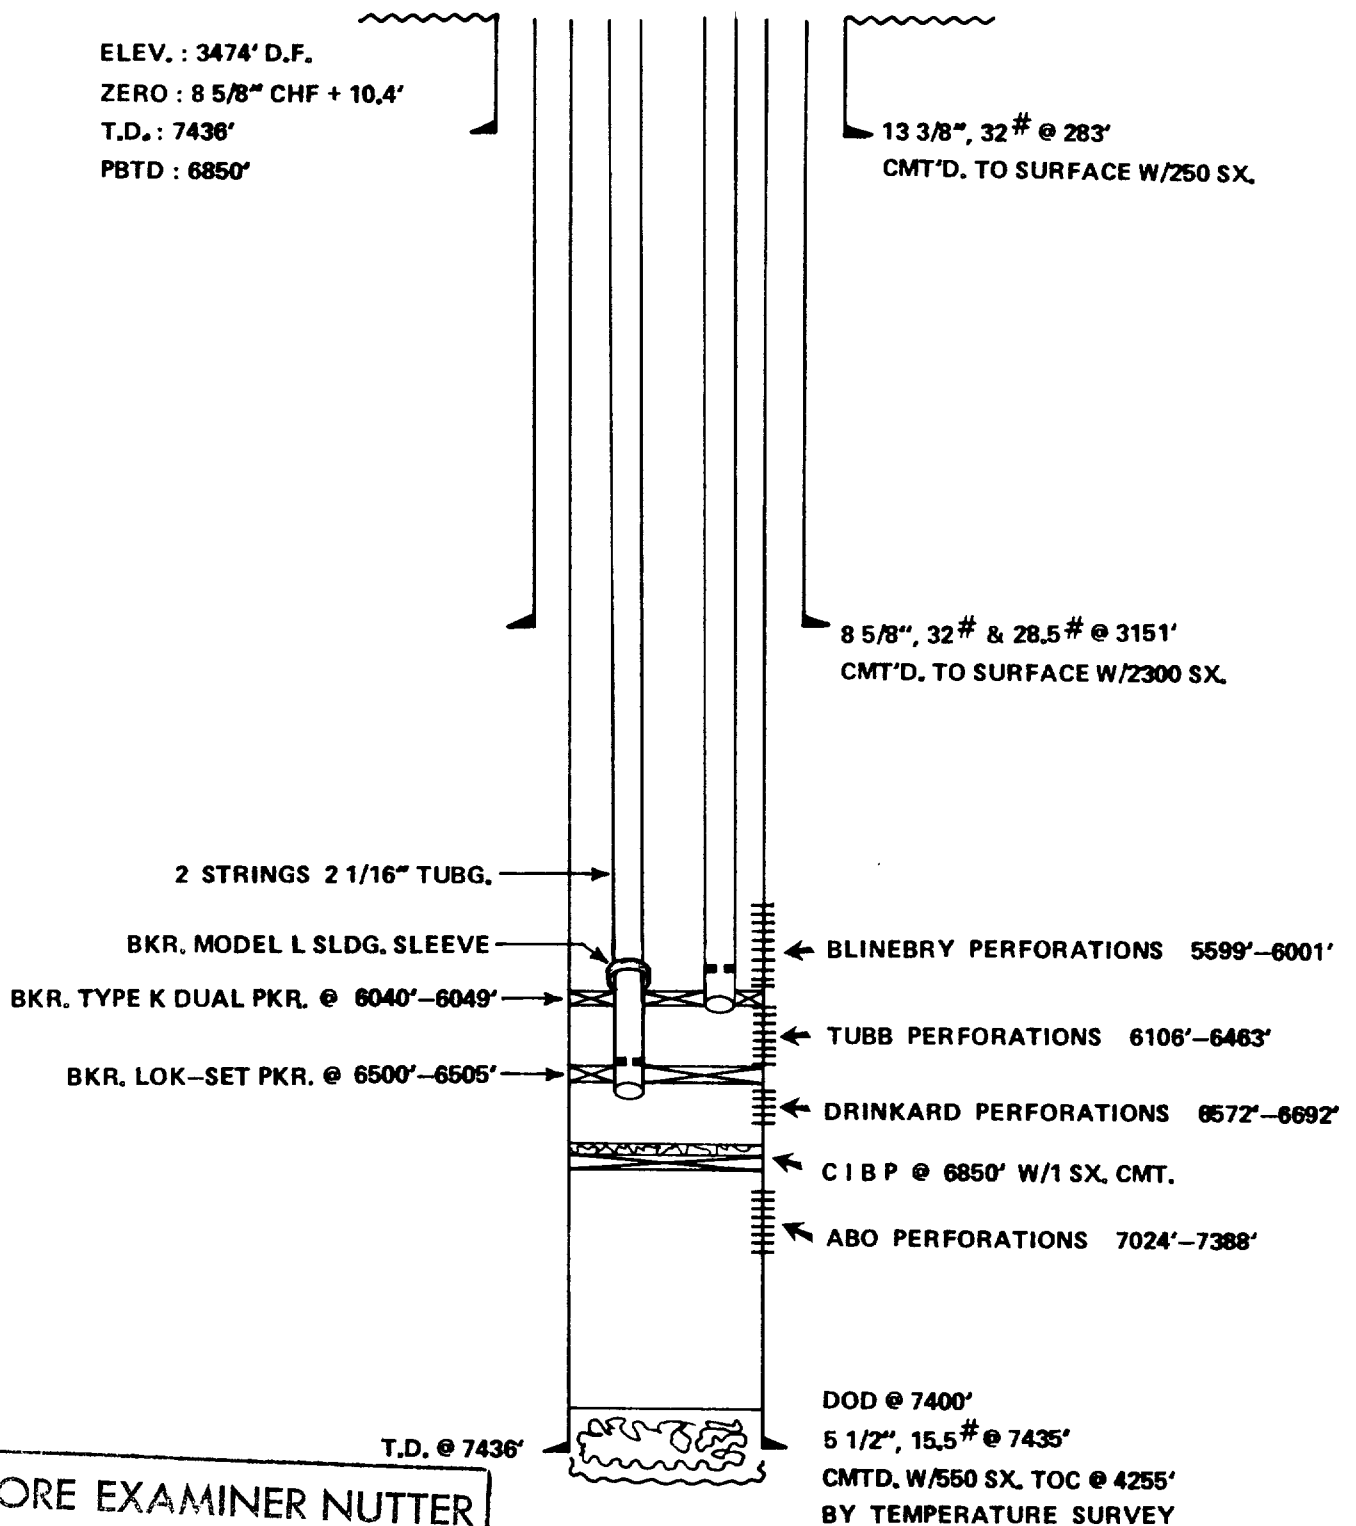

BEFORE EXAMINER NUTTER
OIL CONSERVATION COMMISSION
appl EXHIBIT NO. 2
CASE NO. 6099