


PROPOSED SALTWATER DISPOSAL WELL
BIG EDDY UNIT No. 56
INDIAN FLATS FIELD
EDDY COUNTY, NEW MEXICO

Located: 1980 FNL & 2310 FEL of
Sec. 35, T-21-S, R-28E

Elevation: 3186 GL
3197 KB

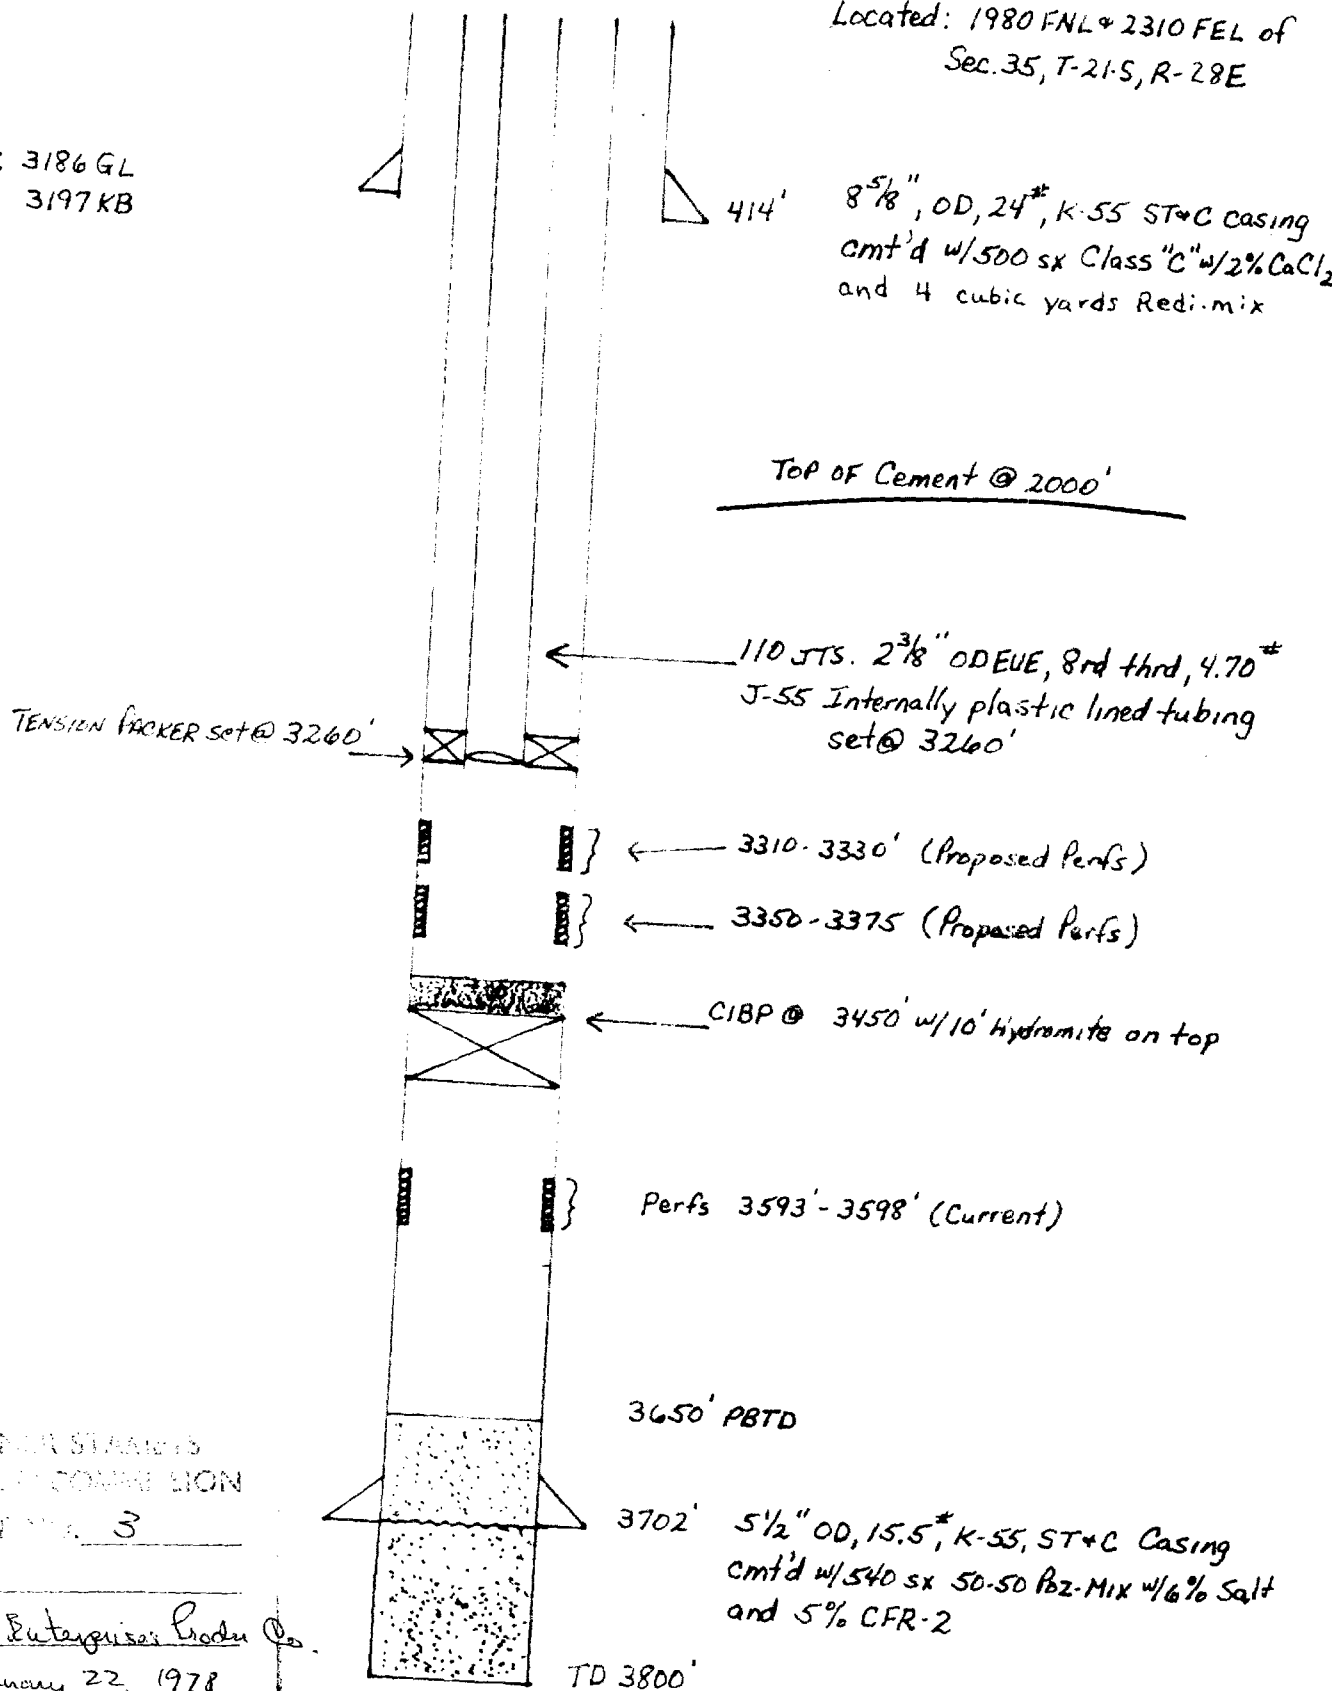

BEFORE EXAMINER STAFF
OIL CONSERVATION COMMISSION
EXHIBIT No. 3

CASE NO. 6160

Submitted by Bass Enterprises Produ Co.

Hearing Date February 22, 1978