

TENNECO OIL COMPANY
HOSPAH NO. 18
SOUTH HOSPAH FIELD
Mc KINLEY COUNTY, NEW MEXICO
INDUCTION ELECTRICAL LOG
7010' KB

TOP UPPER HOSPAH

1555-76

1600

TOP LOWER HOSPAH

1625-41

SP

OIL, BBL/DAY
WATER, BBL/DAY




LOWER HOSPAN LEASE
MCKINLEY CO., NEW MEXICO

LEGEND

— OIL, BBL/DAY
- - - WATER, BBL/DAY


AVG. DAILY PRODUCTION, BPD

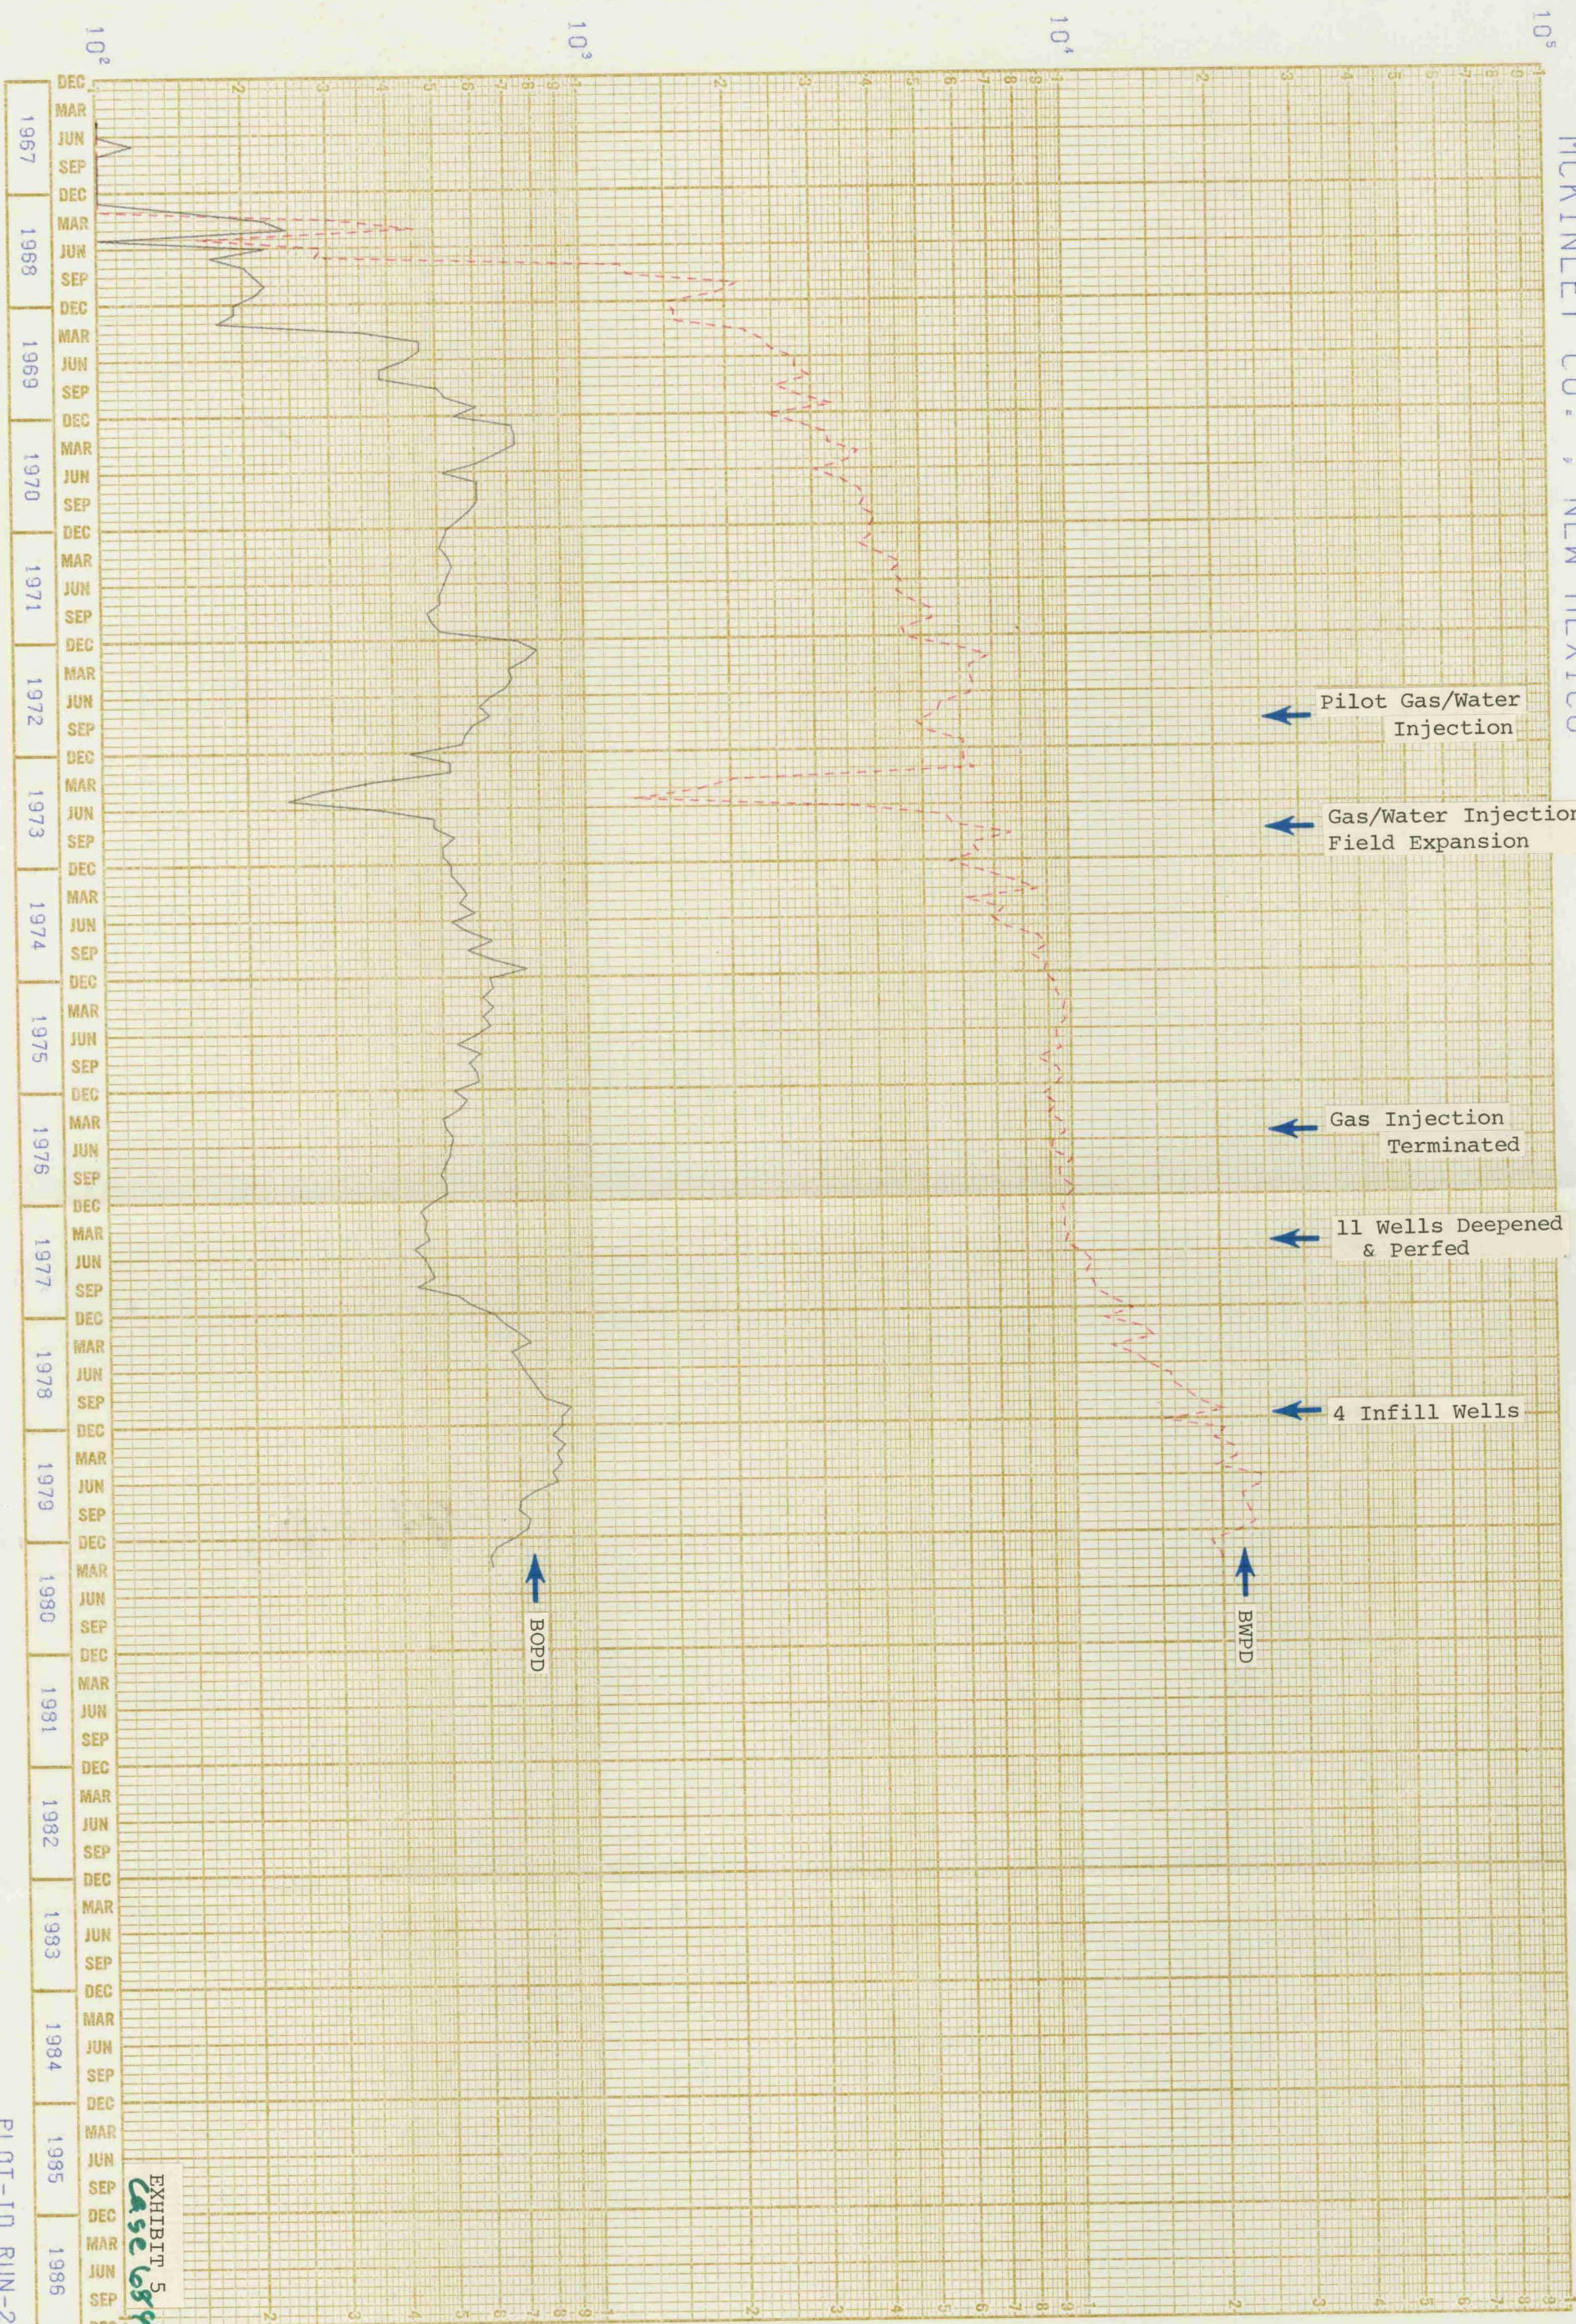

Well Files:
 #18 1475 FNL
 3055 FNL
 #48 1485 FNL
 2817 FEL

LOWER HOSPAH
 COMBUSTION PILOT

5280
 2817
 2463
 119
 119
 270'
 2817
 119
 2698

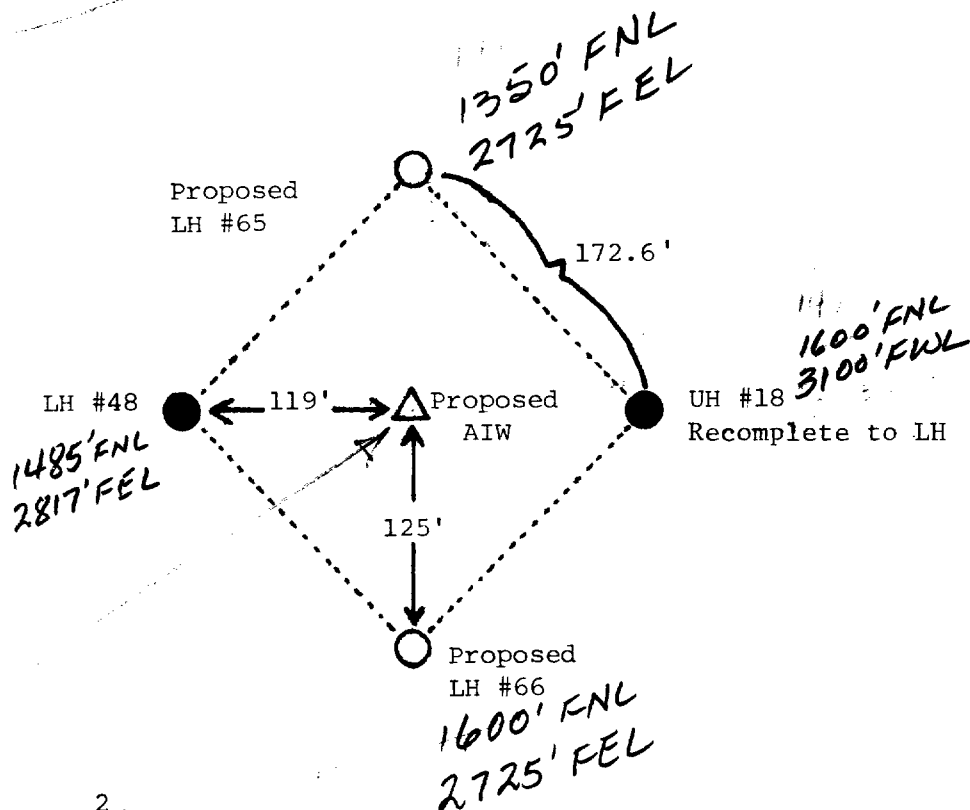

Area = $(172.6)^2 / 43560$
 = 0.68 acres

1474' FNL
 2725' FEL

100'

1474
 1350
 -124
 1600
 -1474
 -126

R 8 W


R 9 W

T 17 N


EXHIBIT 6A

TENNECO OIL COMPANY
SOUTH HOSPAH FIELD
MC KINLEY COUNTY, NEW MEXICO
TOTAL HOSPAH SAND UNIT
(SURFACE LOCATIONS)

250 0 250 500
SCALE IN FEET
SANTA FE, NEW MEXICO

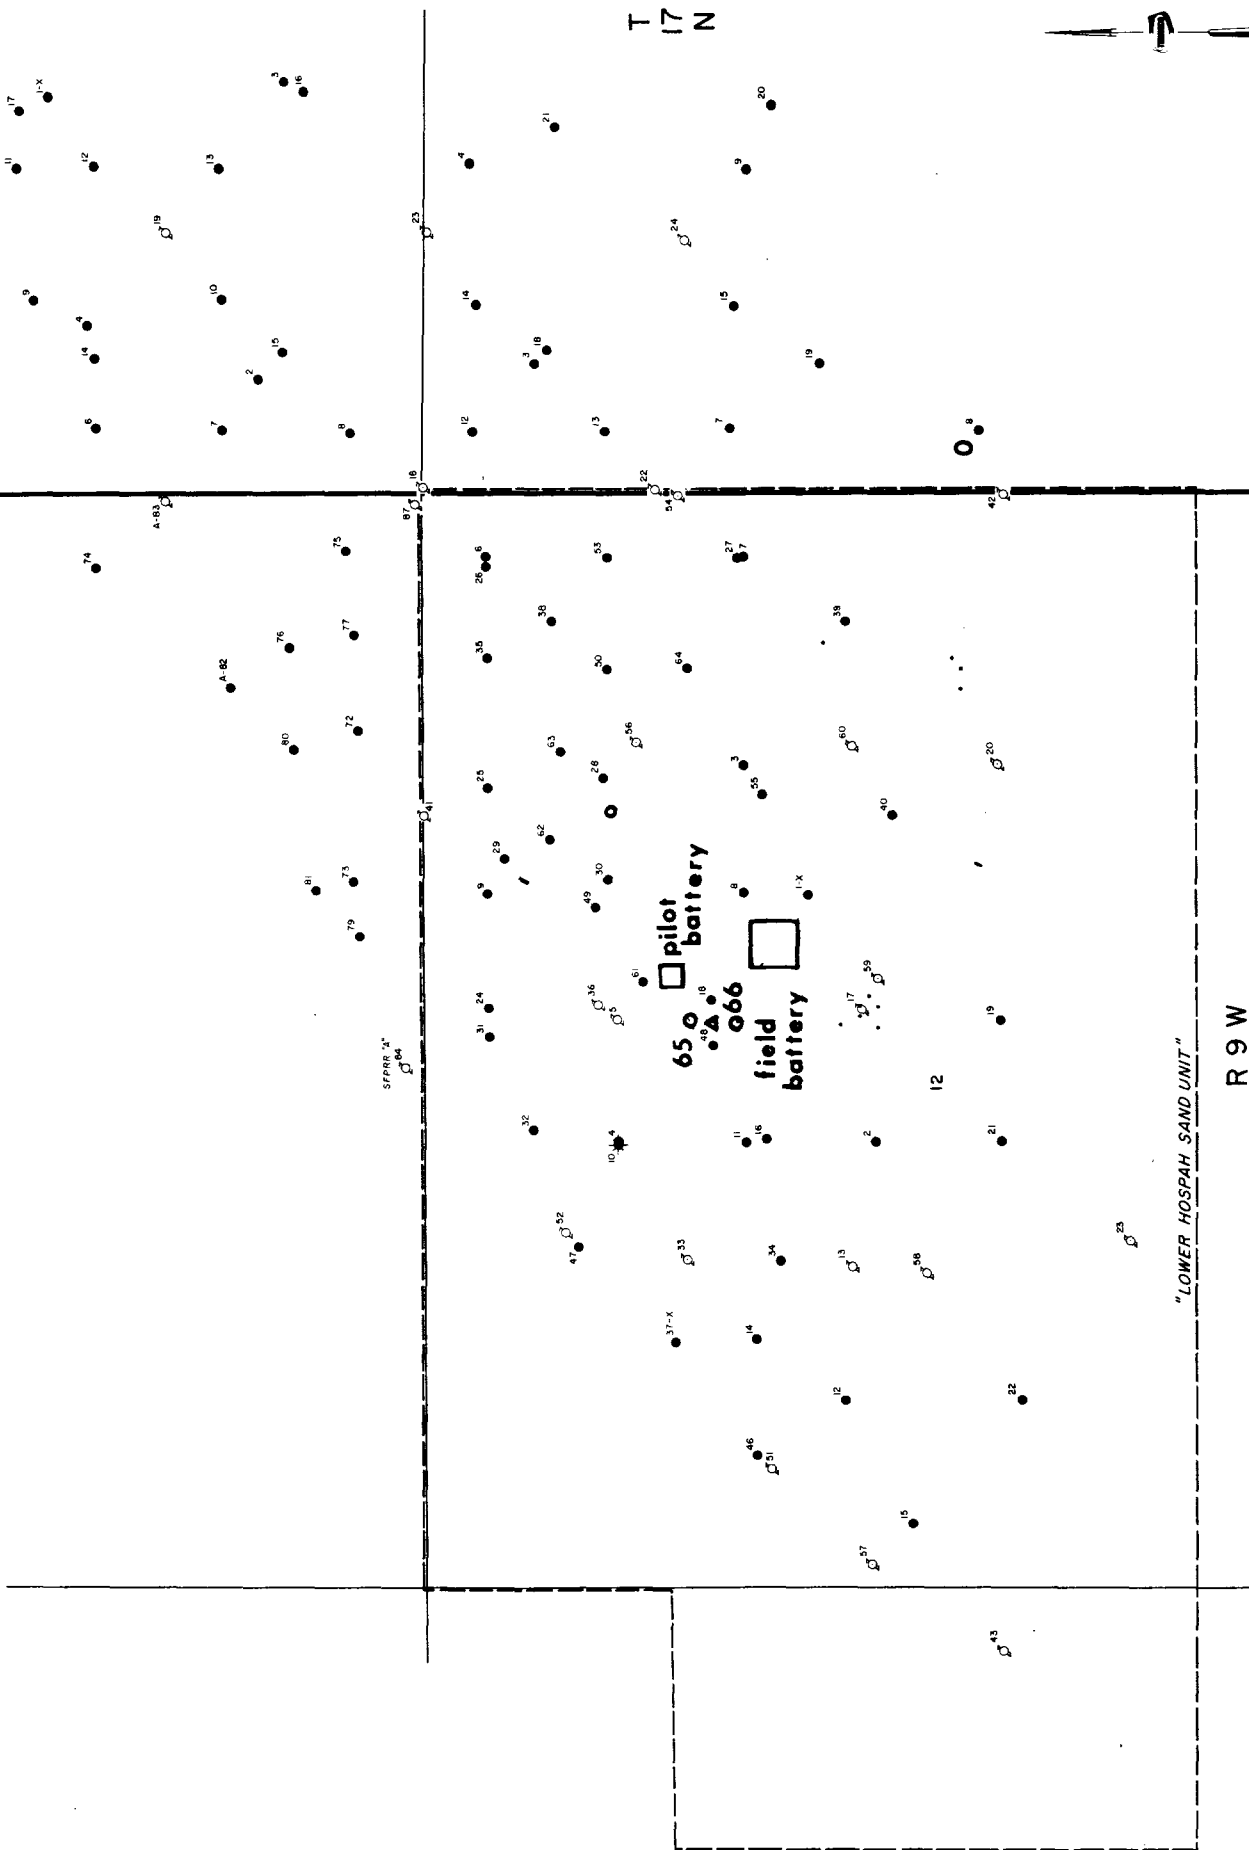

WELLBORE SCHEMATIC - AIR INJECTION WELL

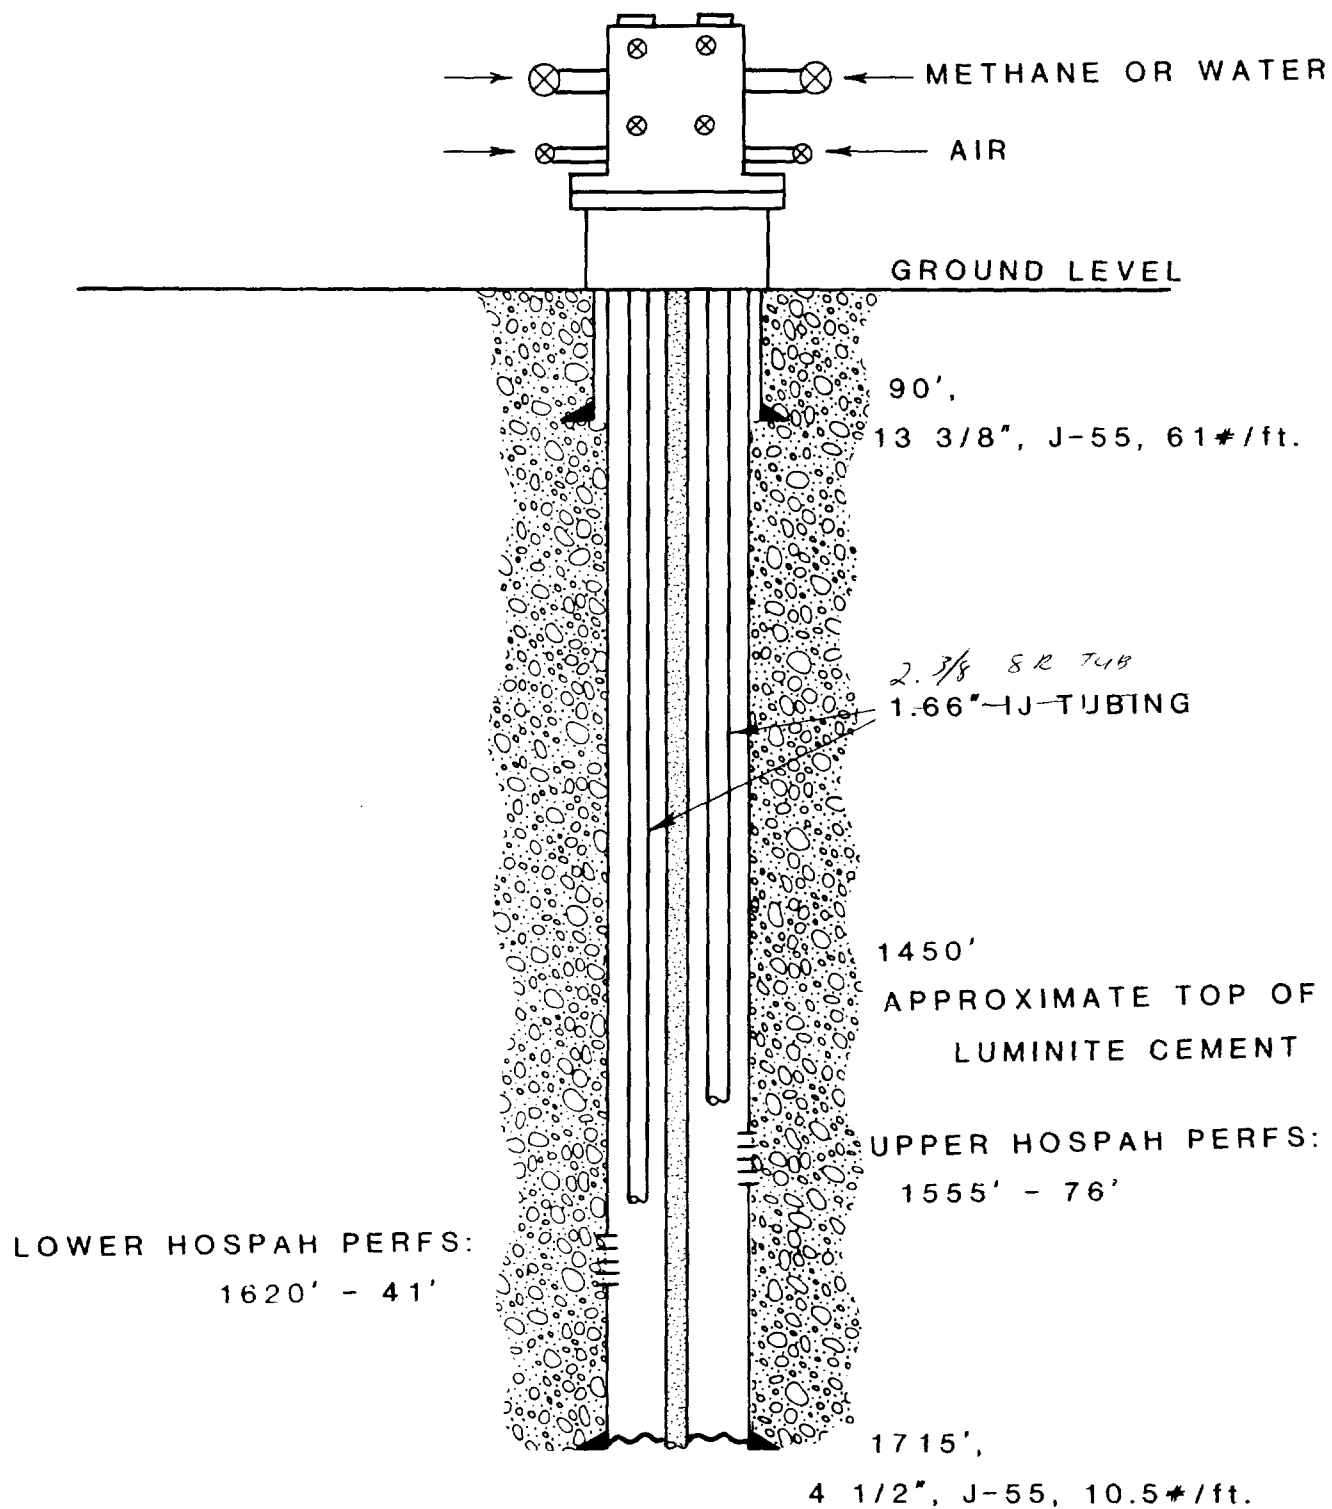

WELLBORE SCHEMATIC - PRODUCING WELL

