


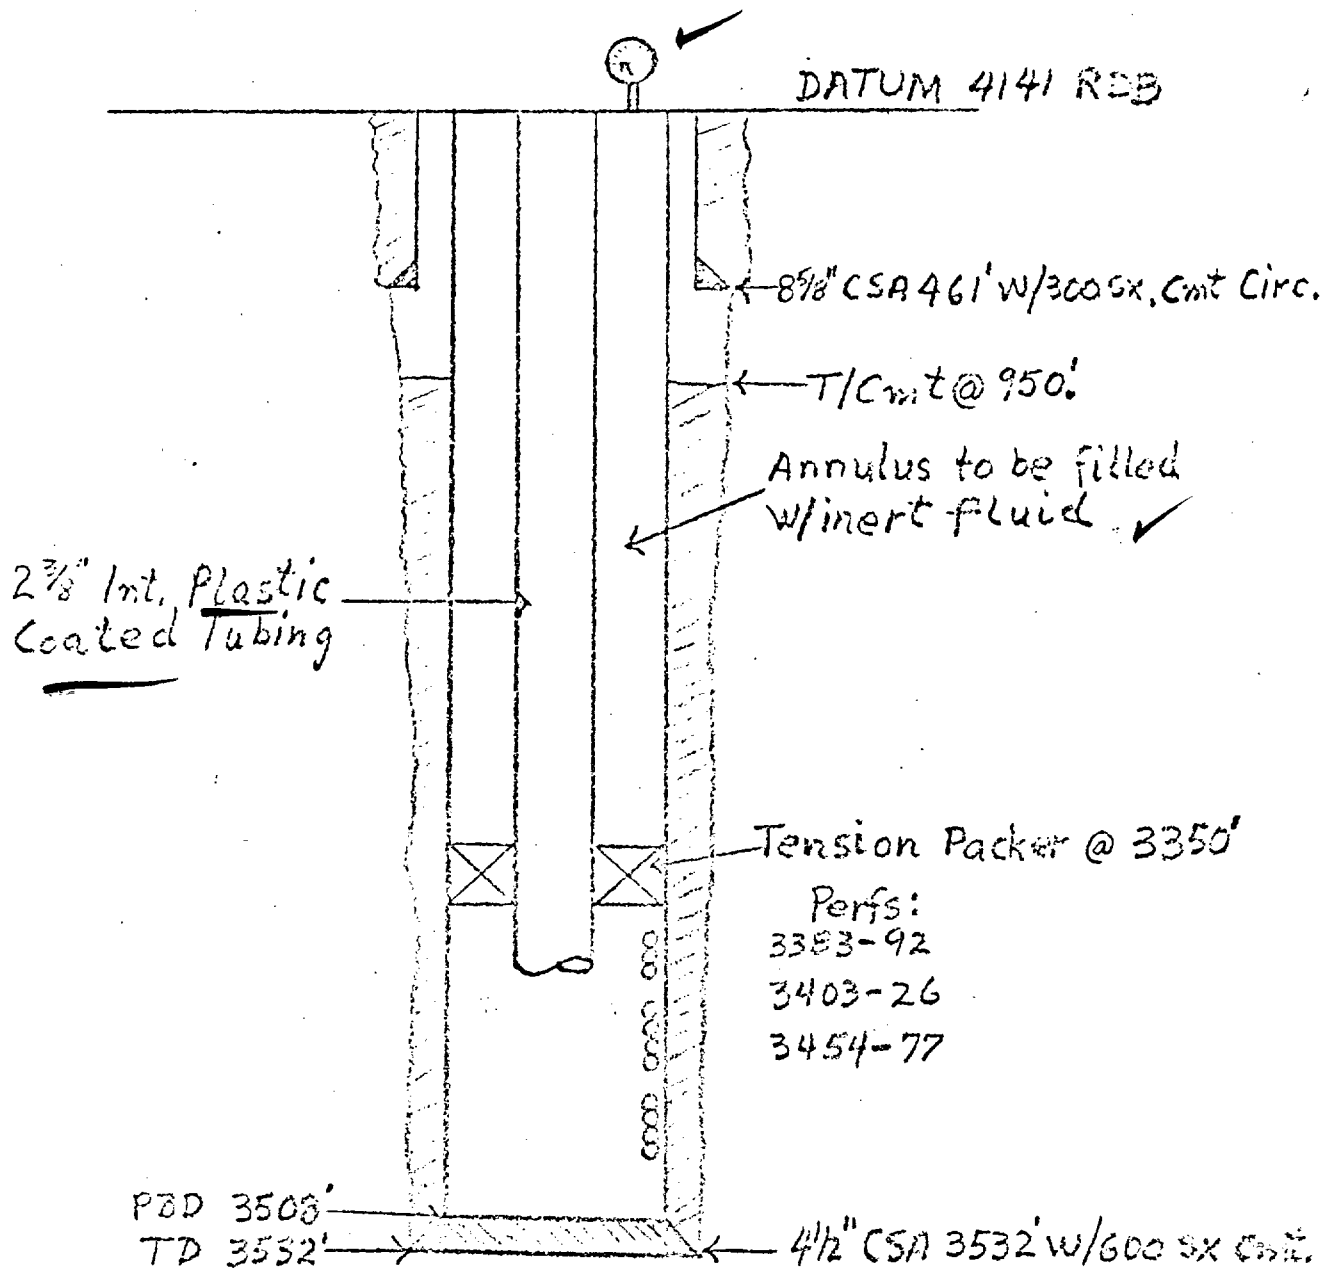

e

Amoco
4774

Ex 5

Amoco Production Company

SCALE: 1" = 100'

AMOCO-BASKETT "B" No. 2 - PROPOSED INSULATOR (C-11-8-35)

DRG.
NO.


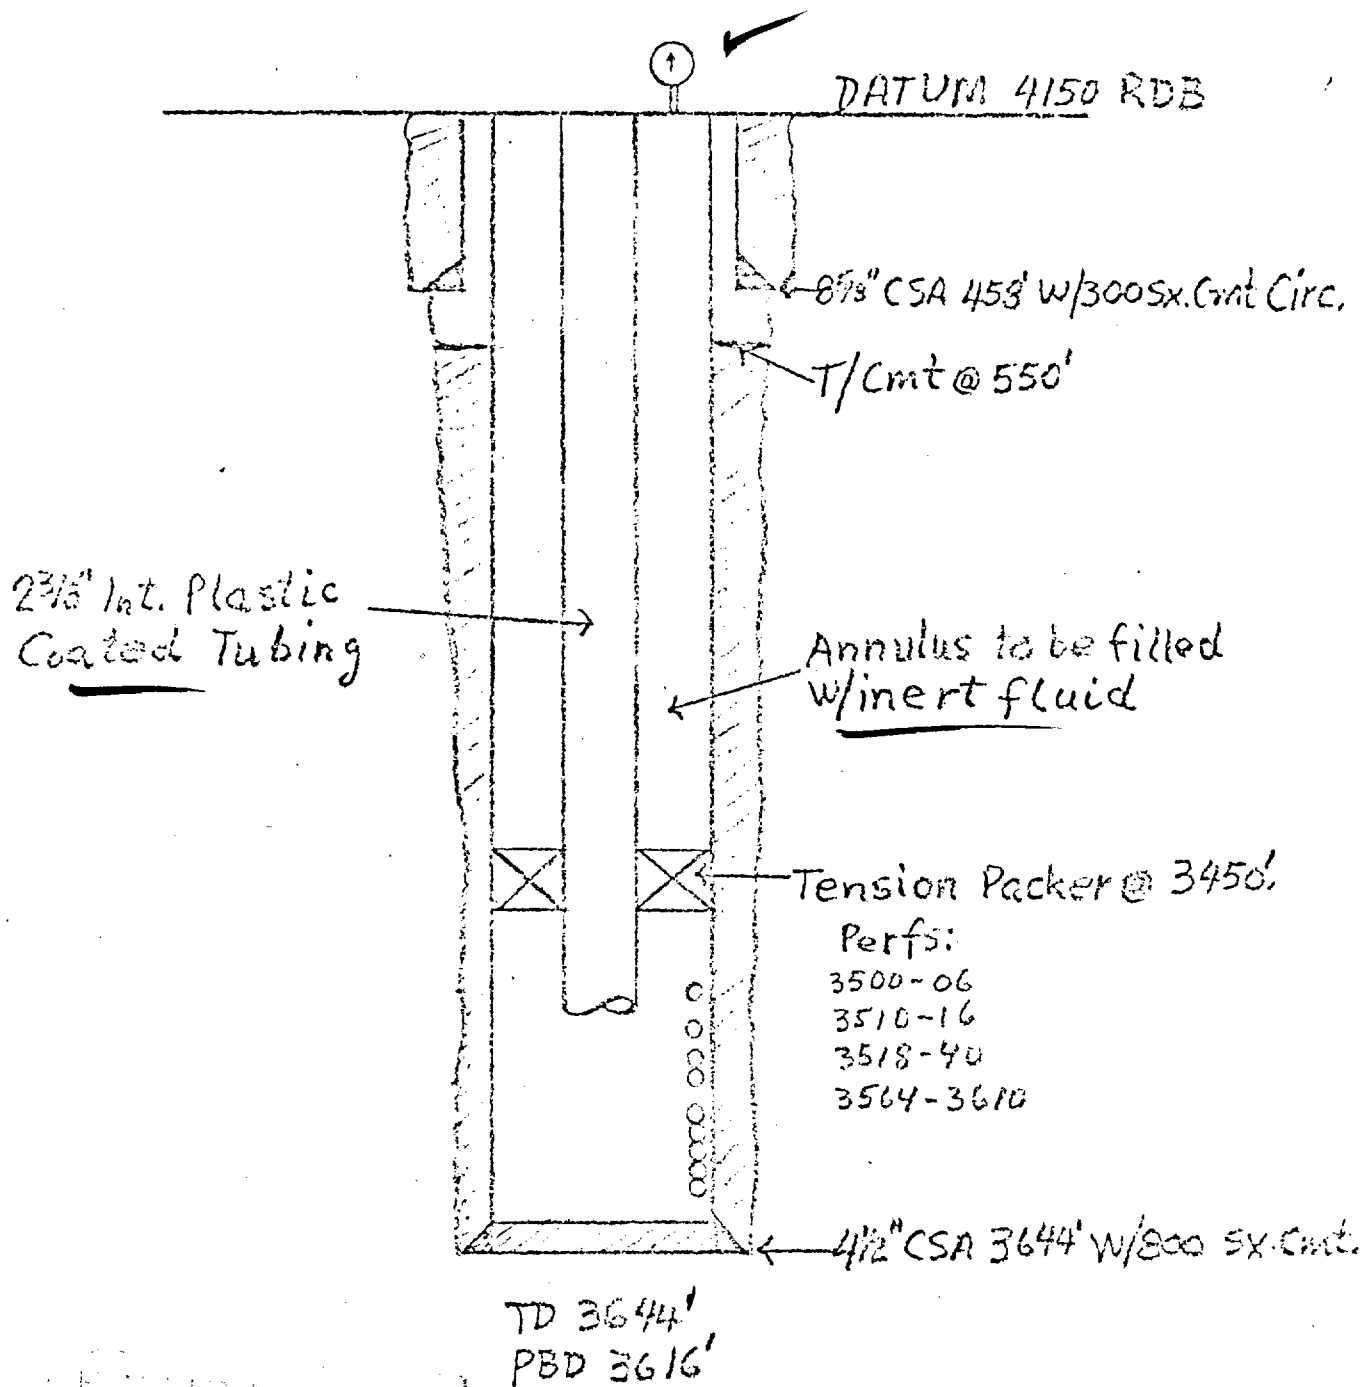


EXHIBIT NO. **6**
4774
 BY **Amoco**

Ex 6

Amoco Production Company	SCALE: 1" = 100'
AMOCO-BASKETT TUBING PROPOSED INJECTOR (0-11-8-30)	DRG. NO.

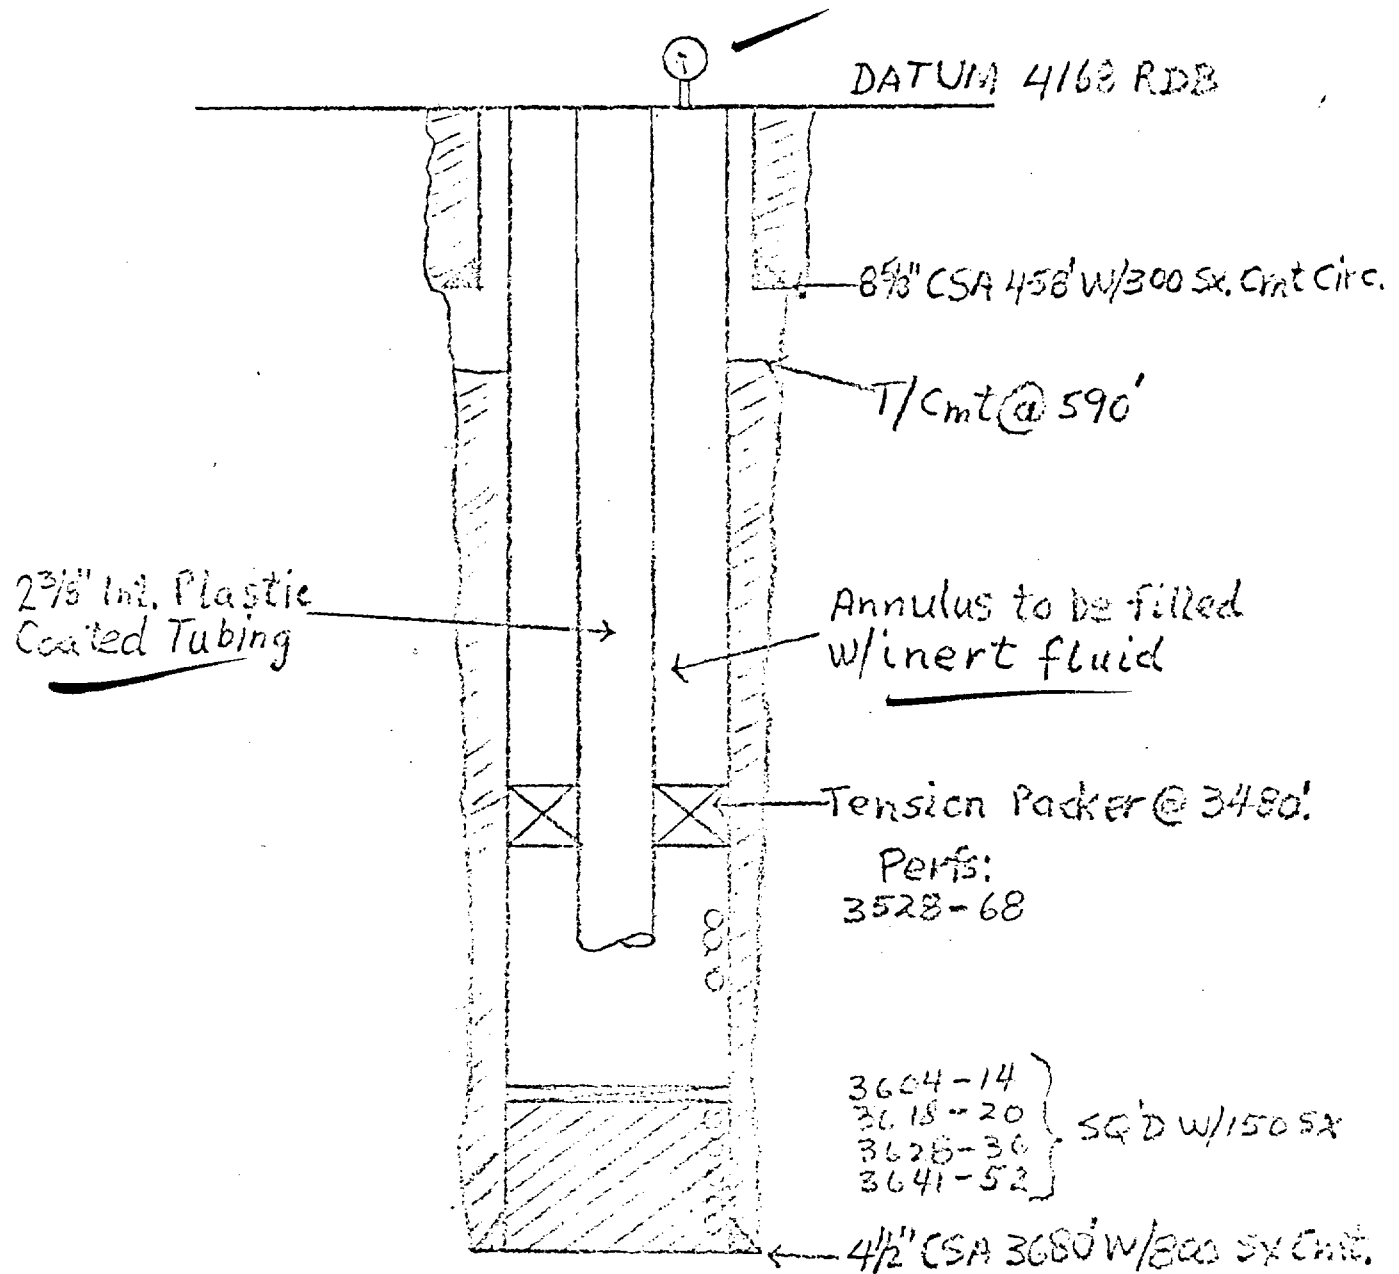

REPORT OF MECHANICAL
OIL CONCENTRATION

TD 3685'
PBD 3577'

NO. 4887 NO. 7

CASE NO. 4724

Submitted by Amoco

Hearing Date


Ex 7

Amoco Production Company

SCALE

FILE - WASHLEY No. 3 - PROPOSED INSPECTOR (A-14-B-30)

DRG.
NO.

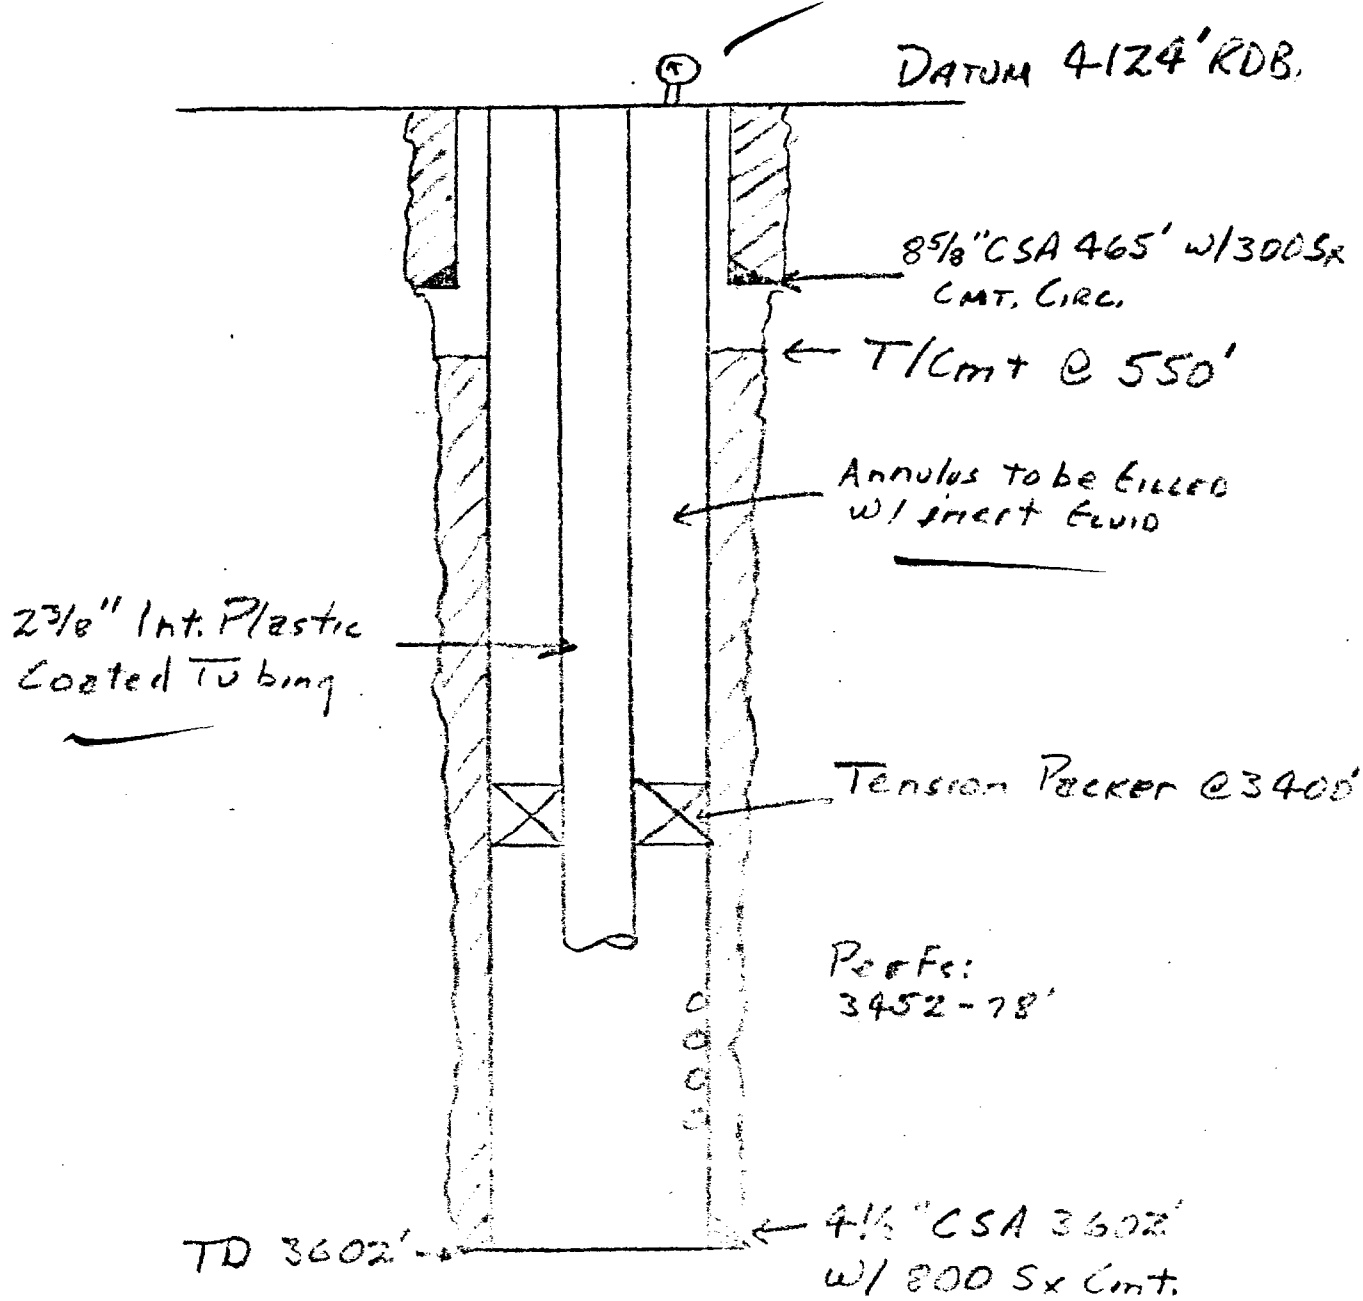

DEPUTY EXAMINER IN CHARGE
OF CONSERVATION COMMISSION

EXHIBIT NO 8

CASE NO. 4774
Submitted by Amoco
Hearing Date _____

ILLEGIBLE Ex 8

Amoco Production Company

SCALE:

AIRCO-WASLEY No. 1 - Pecos County (C-14-8-30)

DRG. NO.