


# ATLANTIC RICHFIELD COMPANY

## F.M. ROBINSON A NO. 10

660' FNL & 1980' FEL Sec. 34, T-17-S, R-29-E  
EDDY COUNTY, NEW MEXICO

### INJECTION WELL DIAGRAM

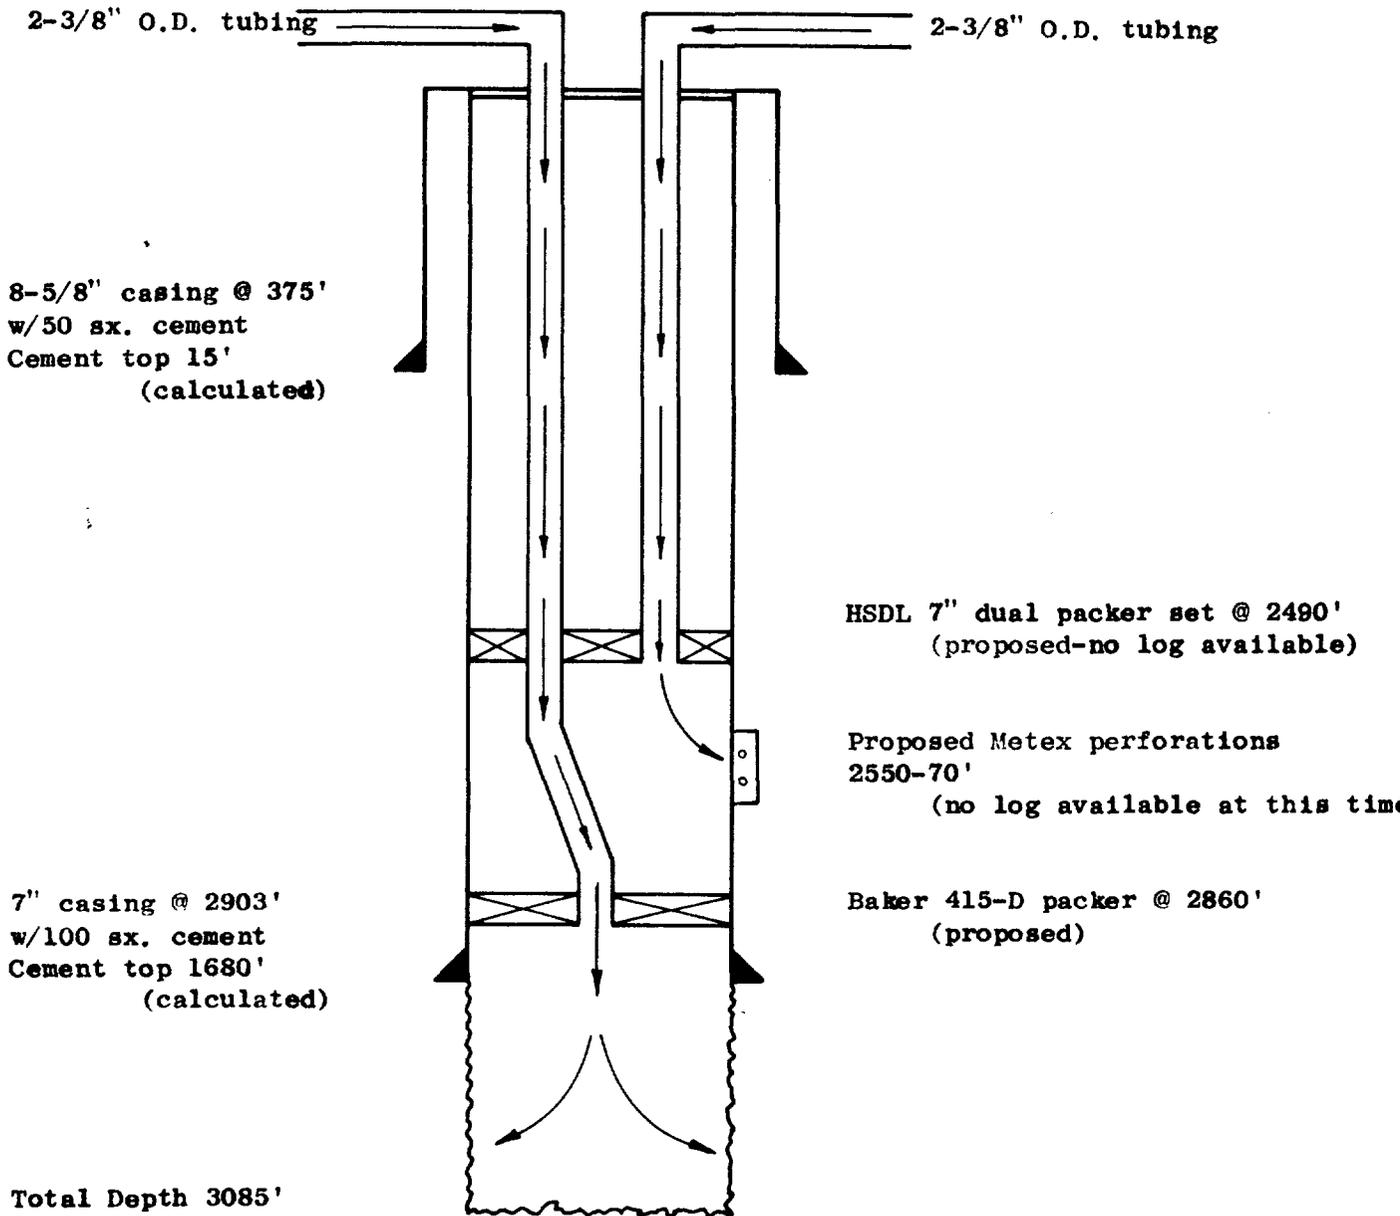

Case 4782


ATLANTIC RICHFIELD COMPANY

F.M. ROBINSON B NO.2

660' FNL & 1980' FEL Sec.27, T-17-S, R-29-E

EDDY COUNTY, NEW MEXICO

INJECTION WELL DIAGRAM

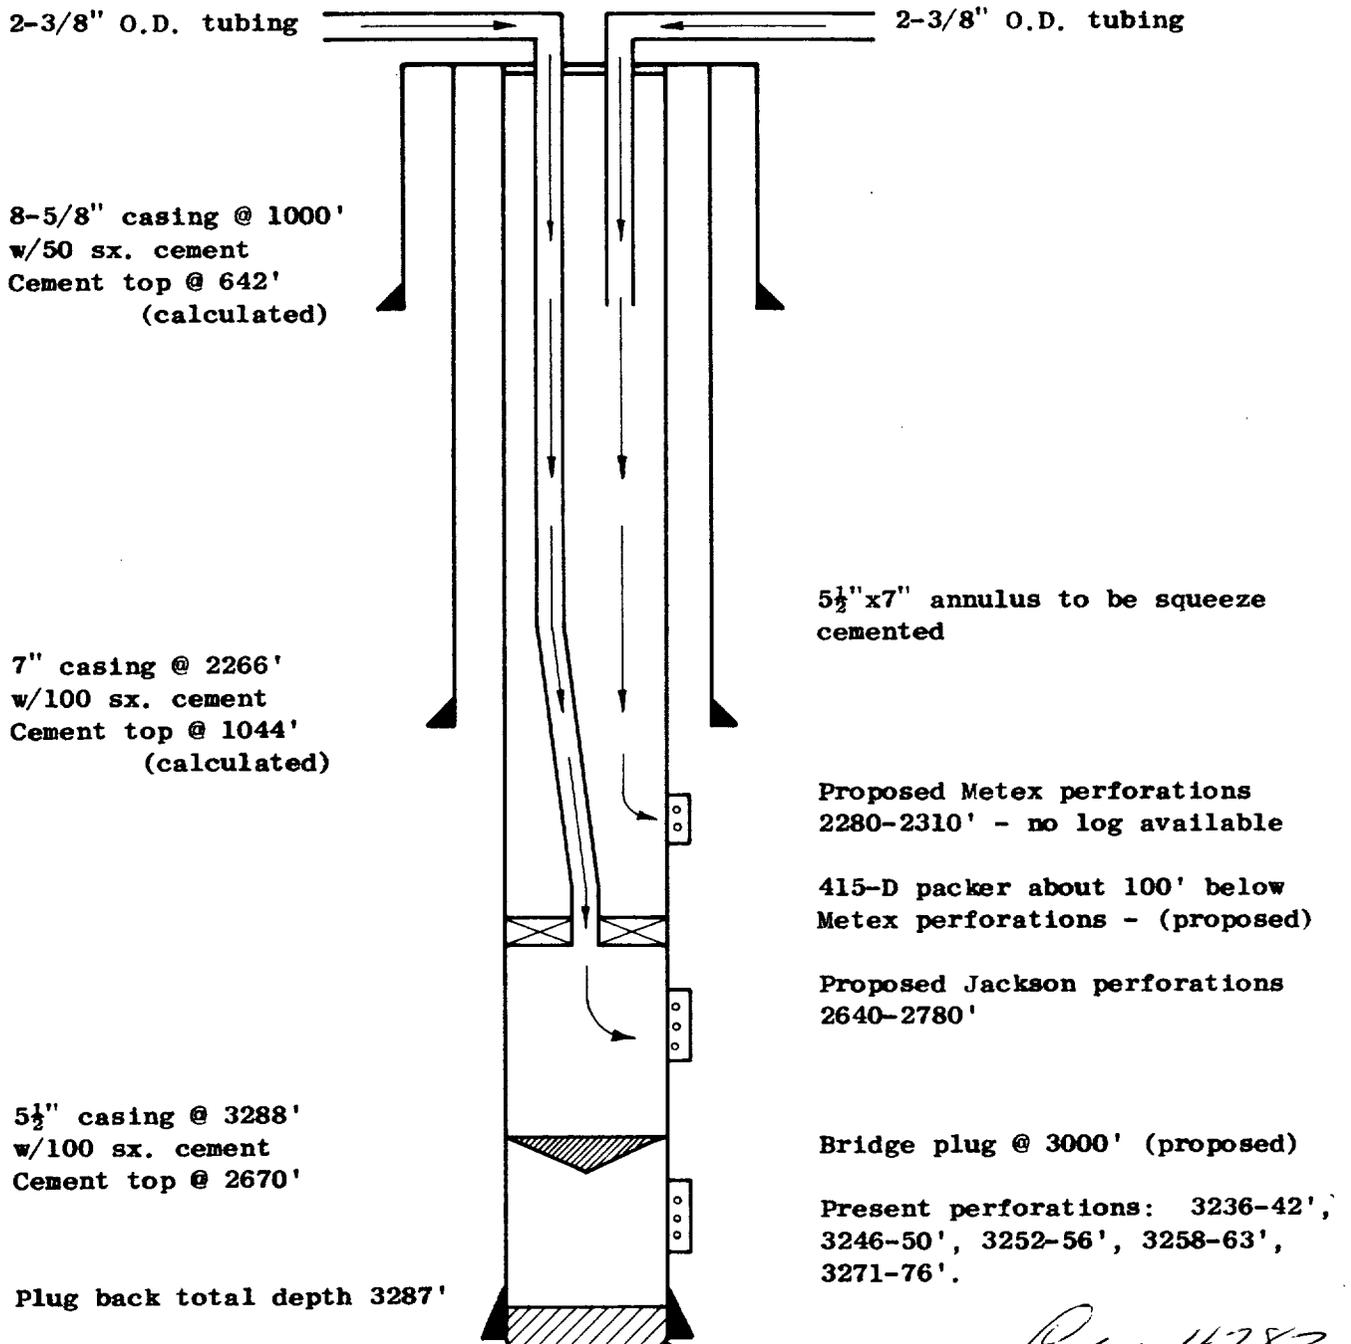


ATLANTIC RICHFIELD COMPANY

F.M. ROBINSON B NO. 5

660' FNL & 1980' FEL Sec. 35, T-17-S, R-29-E  
EDDY COUNTY, NEW MEXICO

INJECTION WELL DIAGRAM

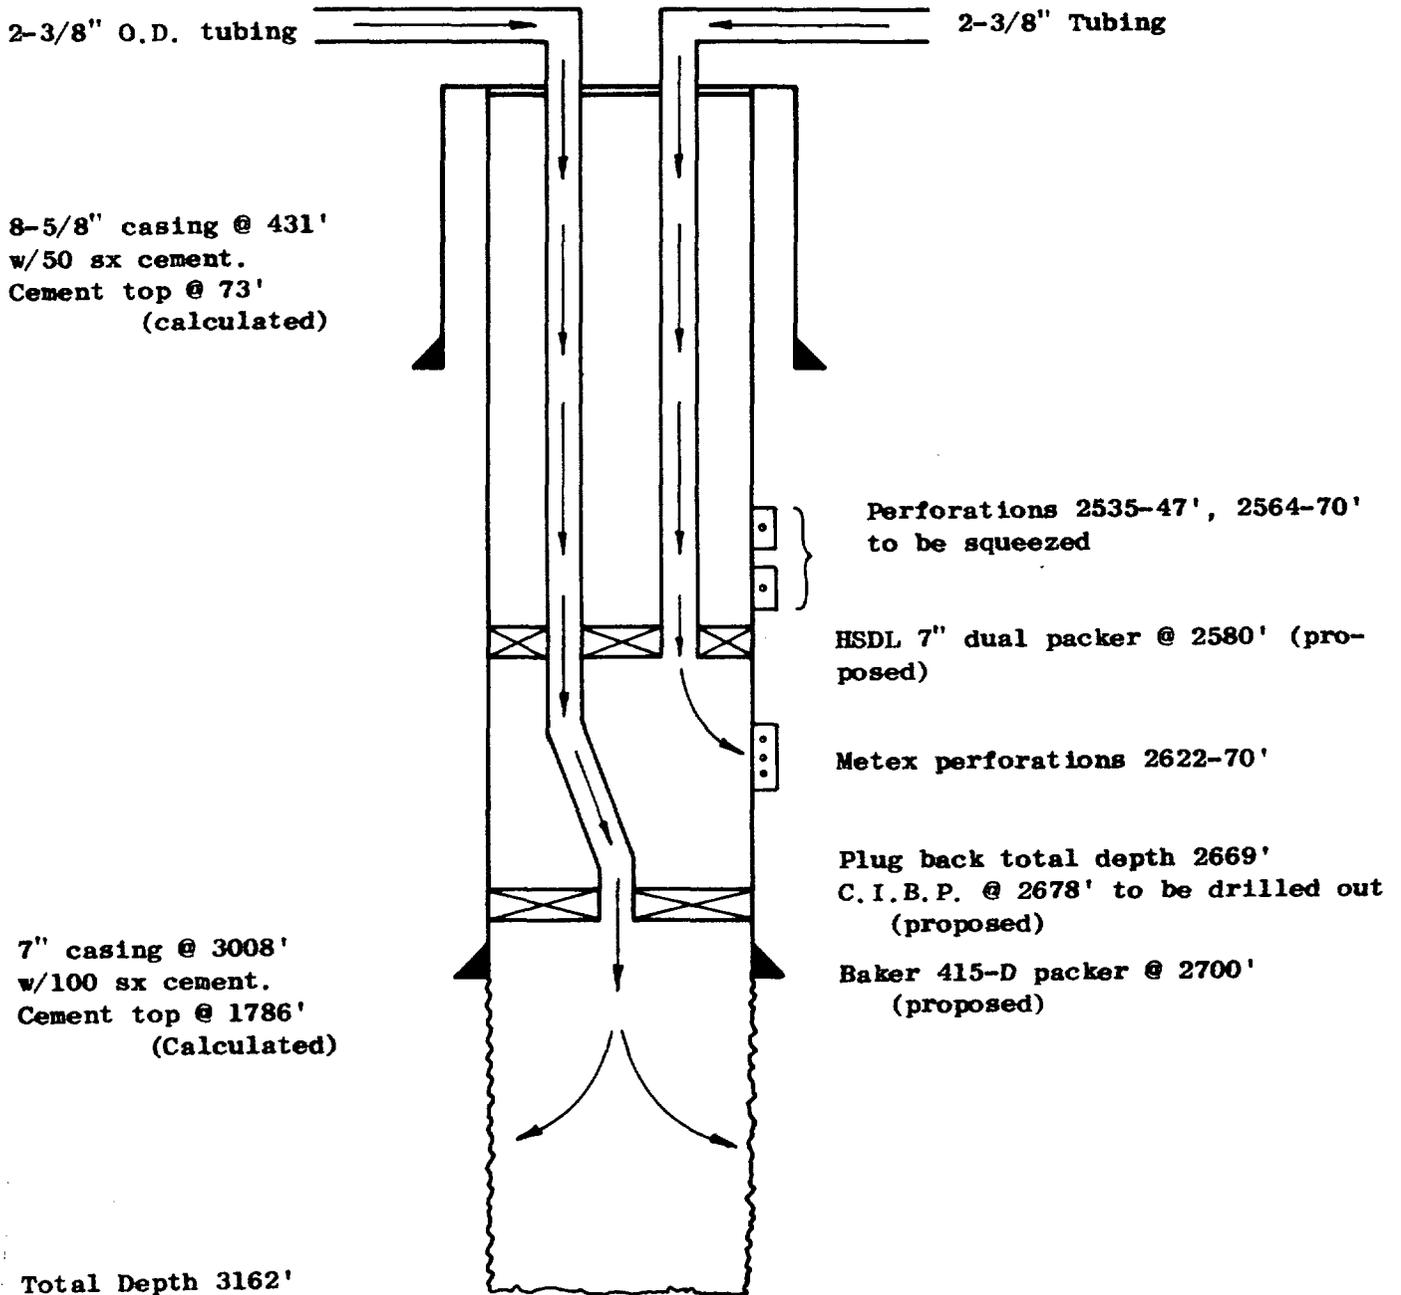


Case 4782

ATLANTIC RICHFIELD COMPANY

F.M. ROBINSON B NO. 7

1980' FNL & 1980' FWL Sec. 35, T-17-S, R-29-E  
EDDY COUNTY, NEW MEXICO

INJECTION WELL DIAGRAM

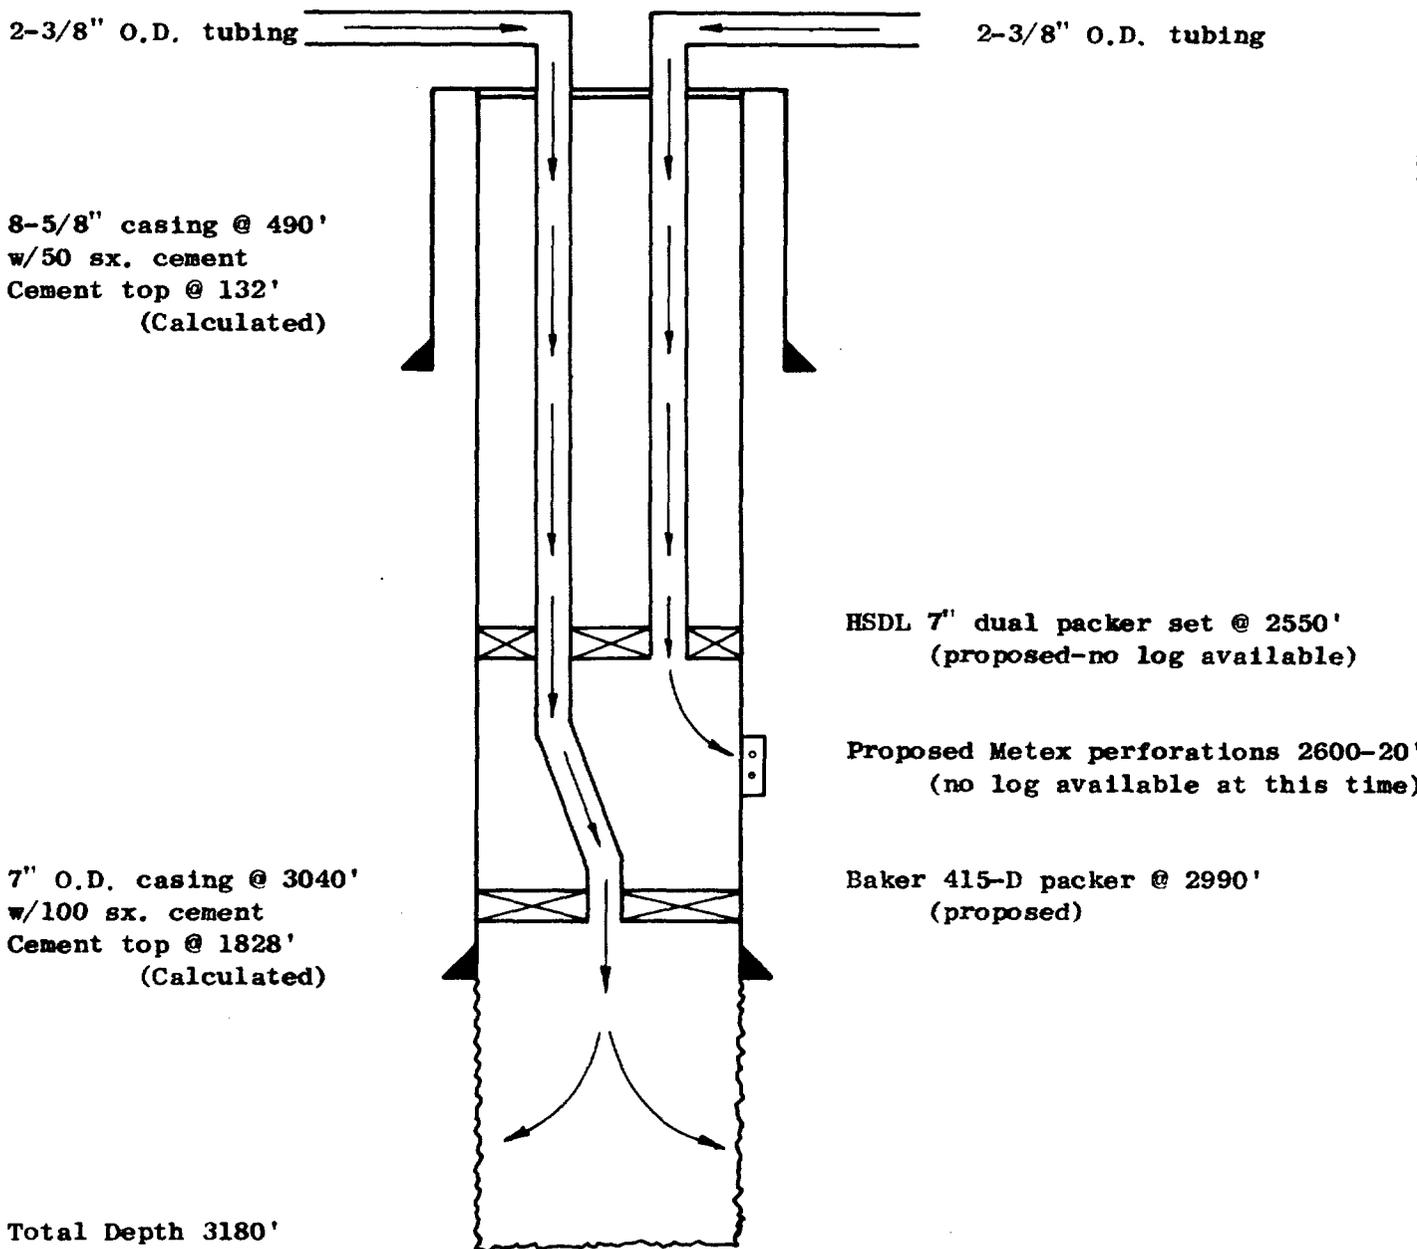

*Case 4782*


ATLANTIC RICHFIELD COMPANY

F.M. ROBINSON B NO. 9

660' FSL & 1980' FWL Sec. 27, T-17-S, R-29-E

EDDY COUNTY, NEW MEXICO

INJECTION WELL DIAGRAM

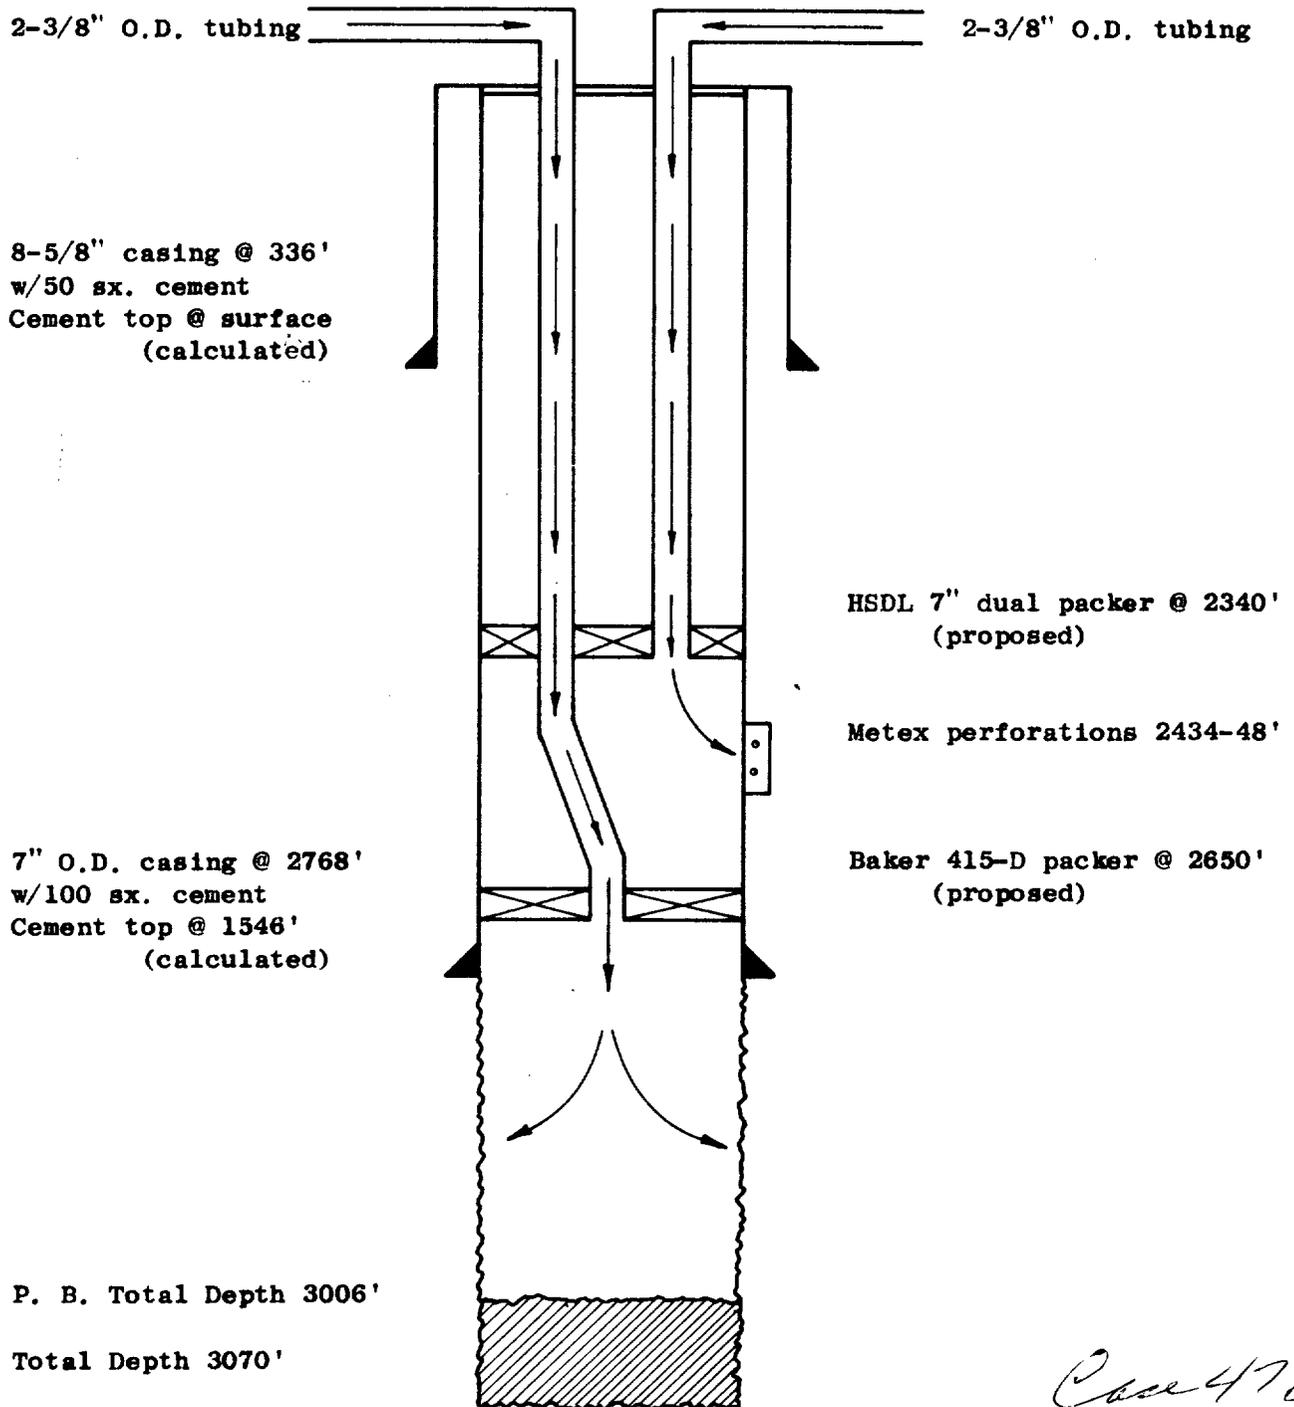


*Case 4782*

ATLANTIC RICHFIELD COMPANY

*F.M. ROBINSON B NO.12*

1980' FNL & 660' FEL Sec. 27, T-17-S, R-29 - E  
EDDY COUNTY, NEW MEXICO

INJECTION WELL DIAGRAM

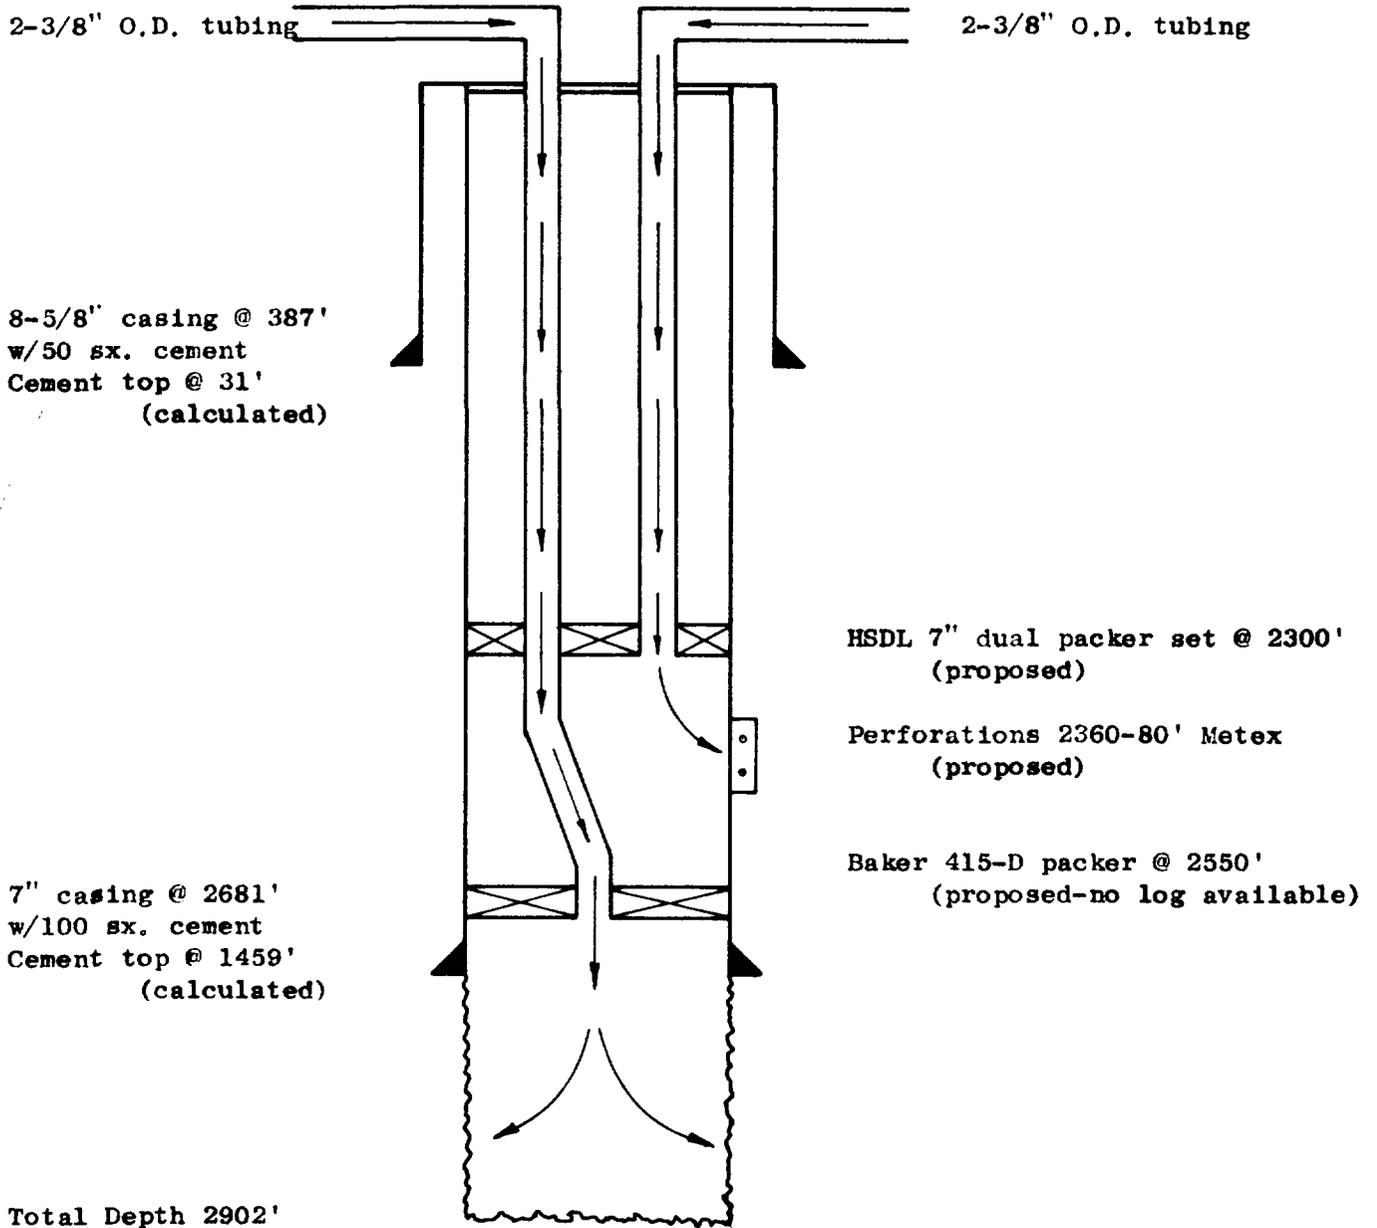


*Case 4782*

ATLANTIC RICHFIELD COMPANY

*F.M. ROBINSON B NO.13*

1980' FNL & 1320' FEL Sec. 35, T-17-S, R-29 - E  
EDDY COUNTY, NEW MEXICO

INJECTION WELL DIAGRAM

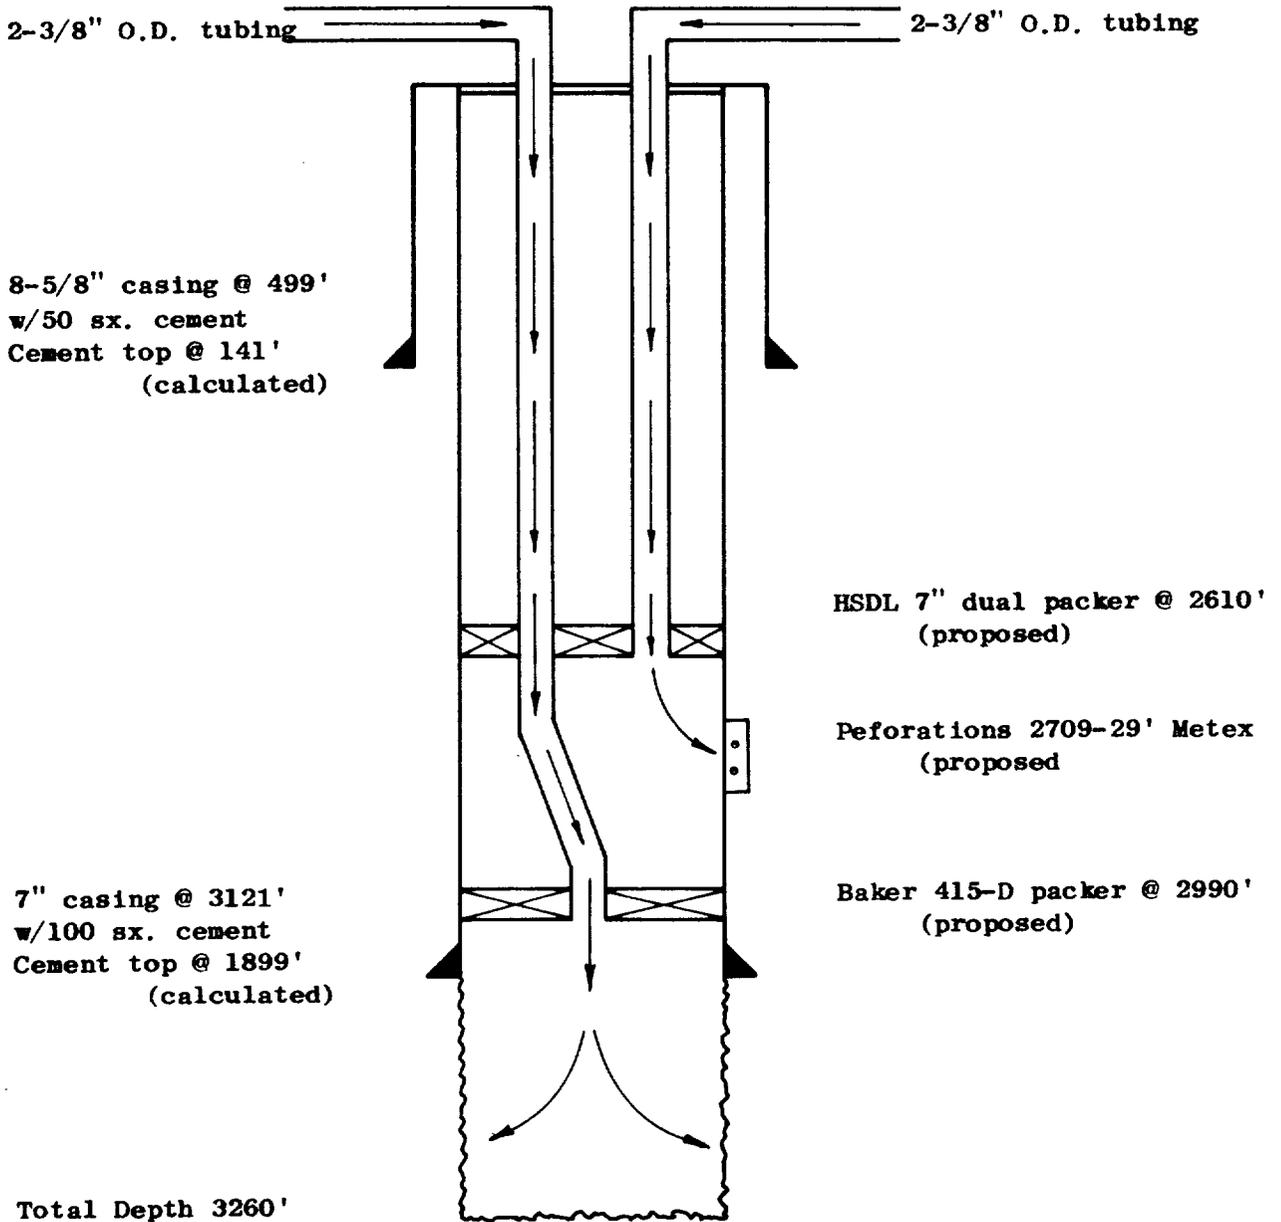

*Case 4782*


ATLANTIC RICHFIELD COMPANY

*F.M. ROBINSON B NO. 14*

1980' FNL & 1980' FWL Sec. 27, T-17-S, R-27-E

*EDDY COUNTY, NEW MEXICO*

INJECTION WELL DIAGRAM

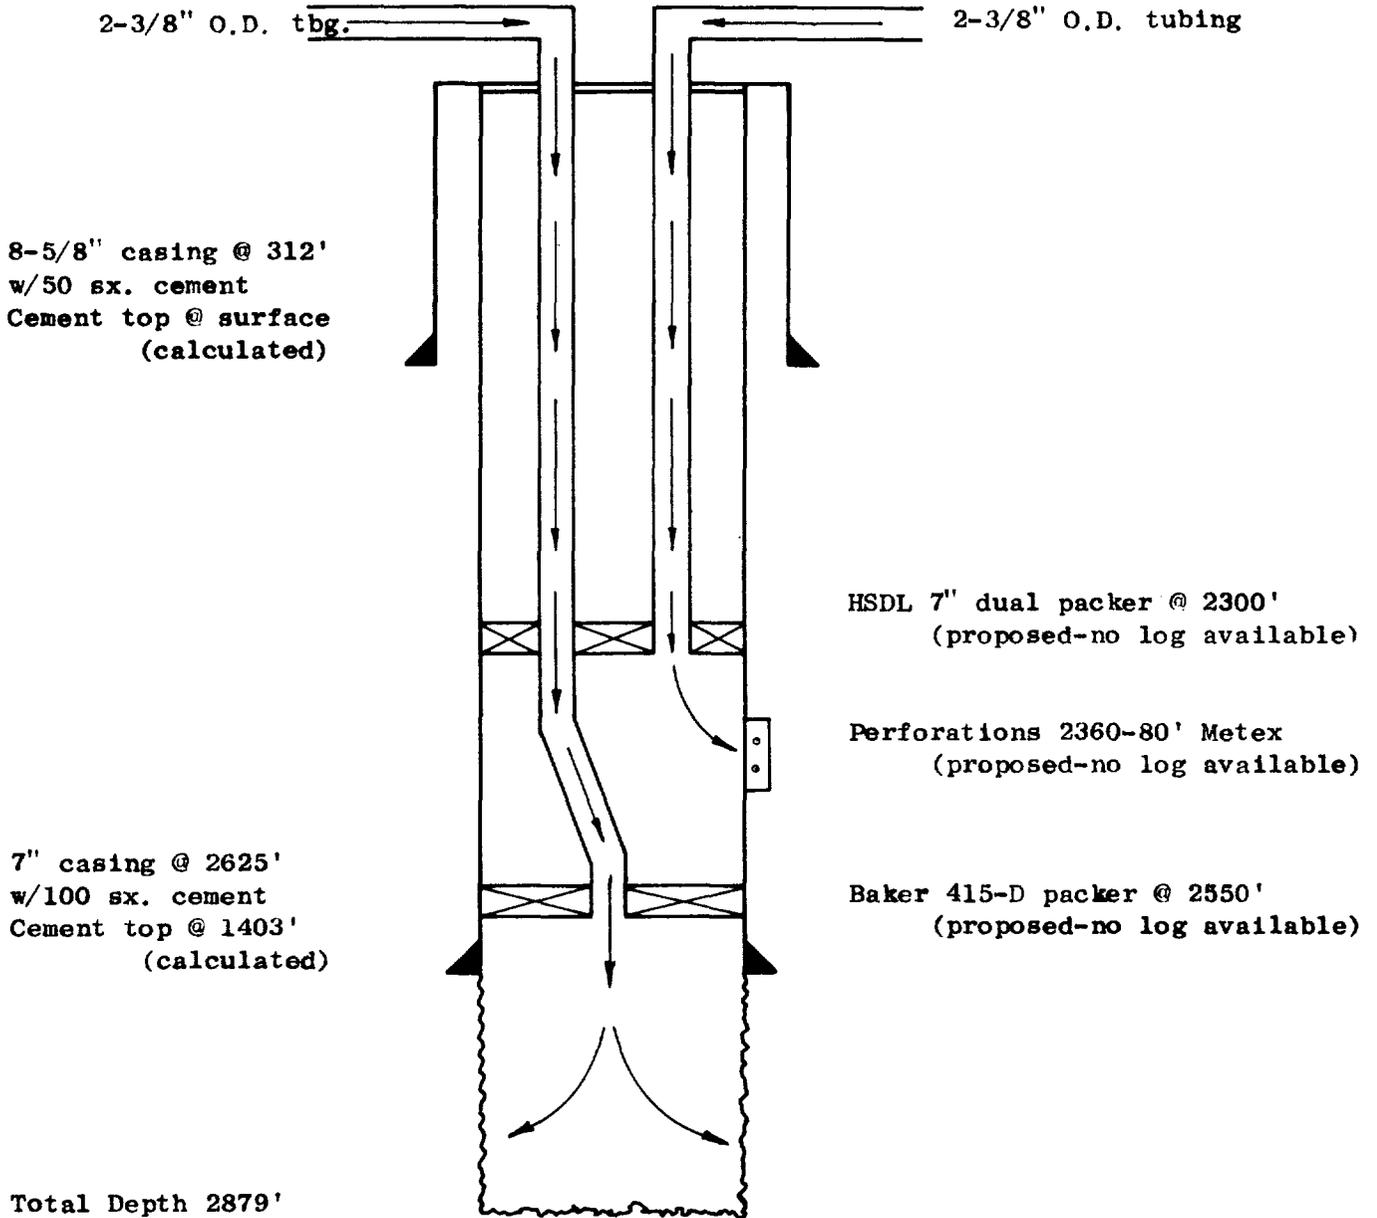


*Case 4782*

ATLANTIC RICHFIELD COMPANY

F.M. ROBINSON A NO. 8

1980' FSL & 1980' FEL Sec. 27, T-17-S, R-29 - E  
EDDY COUNTY, NEW MEXICO


INJECTION WELL DIAGRAM

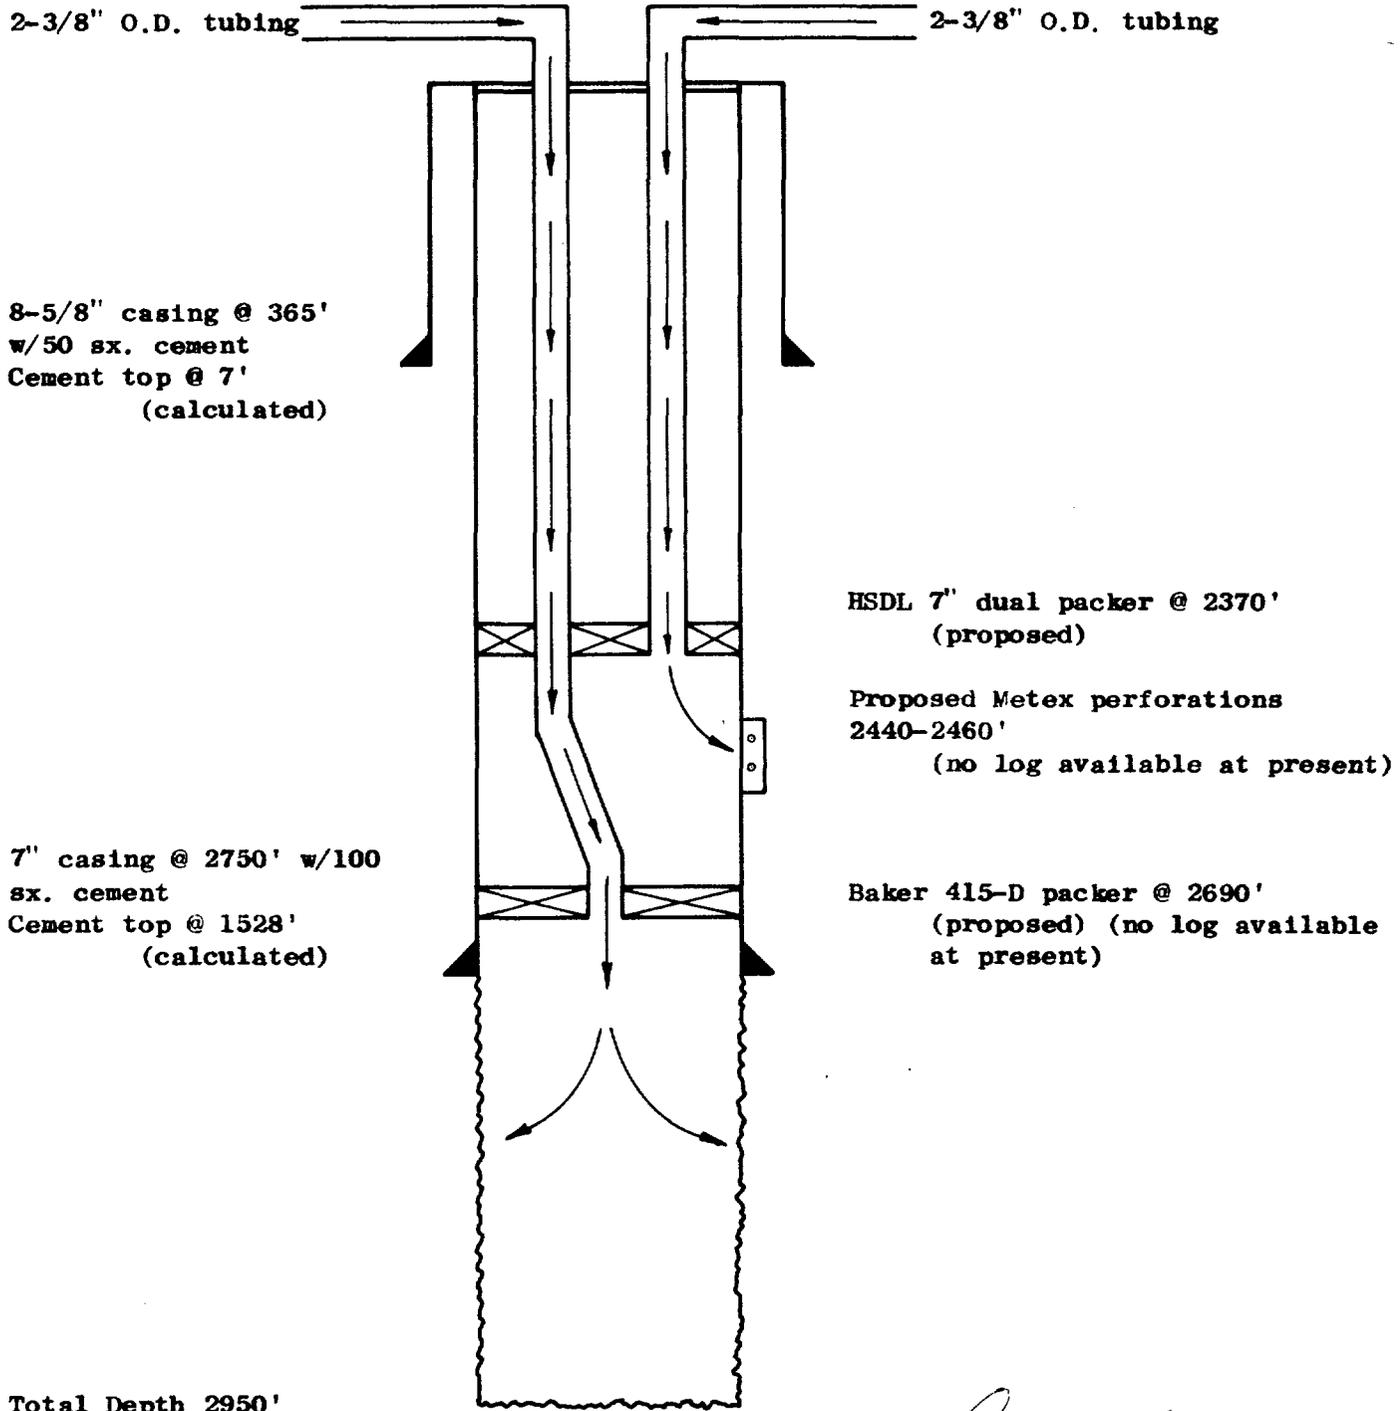

Case 4782

ATLANTIC RICHFIELD COMPANY

F.M. ROBINSON A NO. 6  
1980' FNL 8 660' FEL Sec. 34, T-17-S, R-29-E  
EDDY COUNTY, NEW MEXICO  
INJECTION WELL DIAGRAM

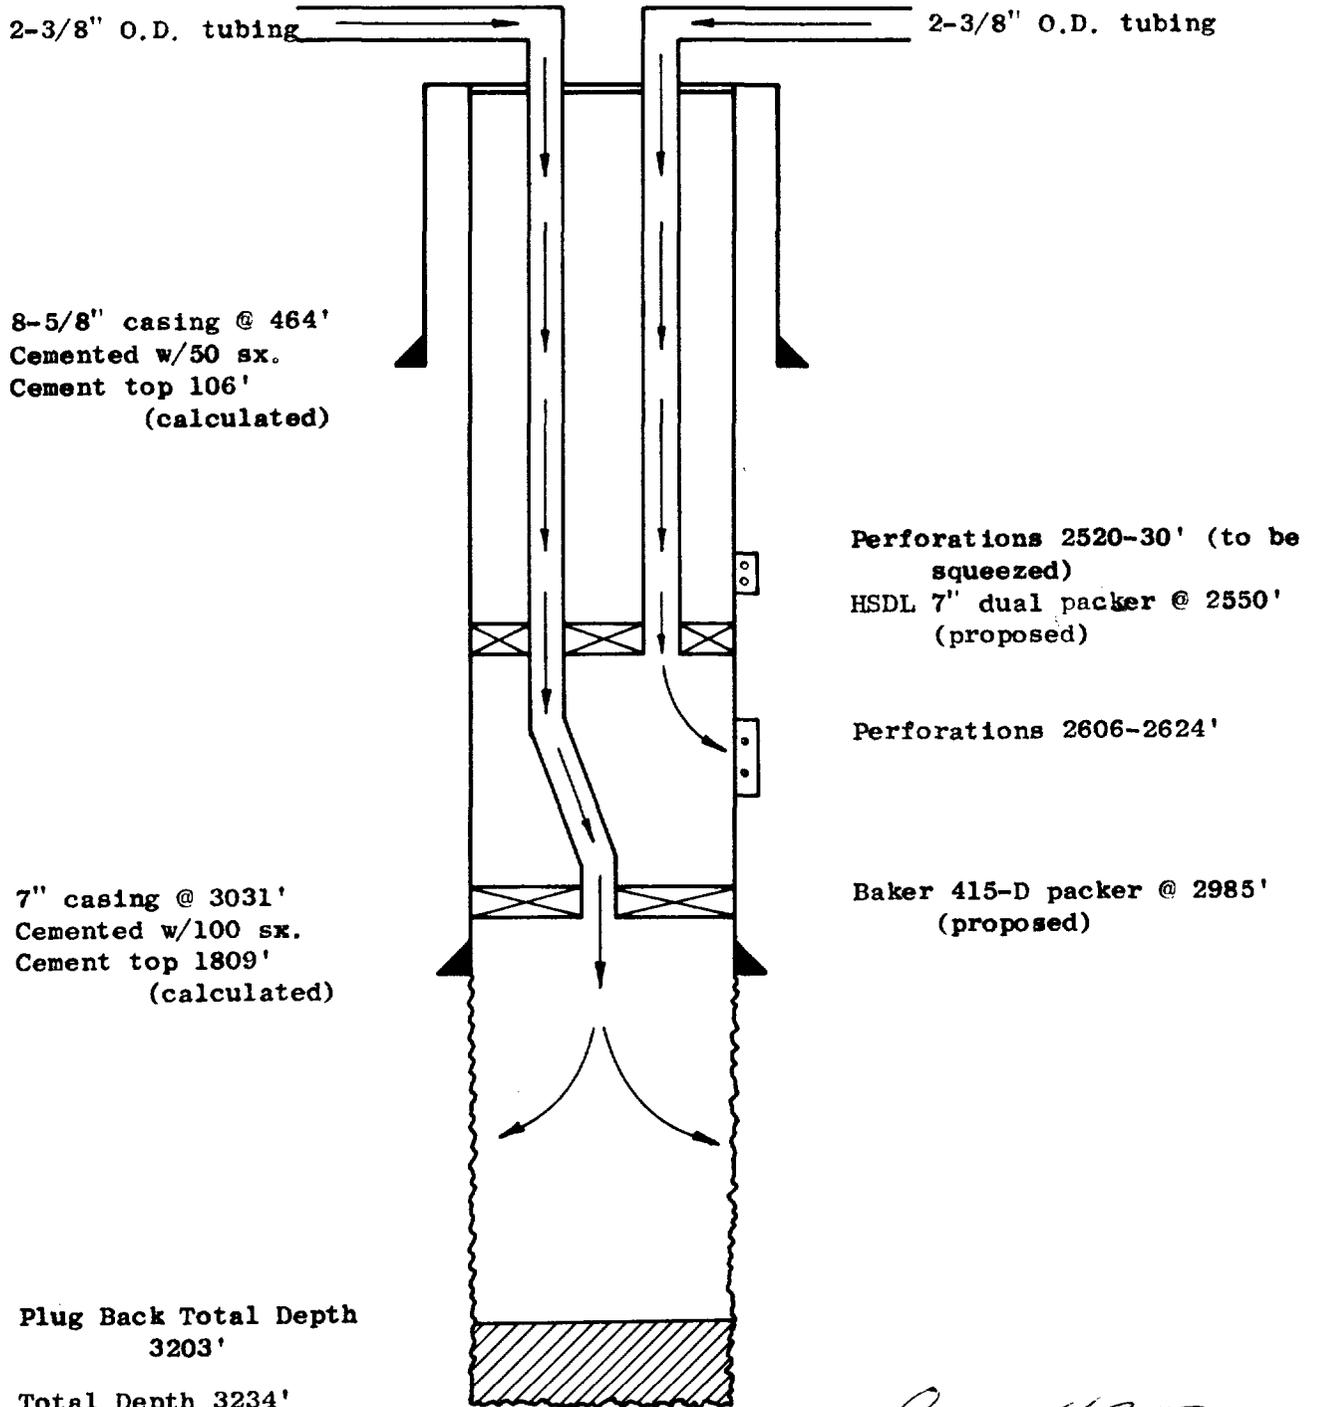

*Case 4782*


ATLANTIC RICHFIELD COMPANY

F.M. ROBINSON A NO. 3

660' FNL & 660' FWL Sec. 35, T-17-S, R-29-E

EDDY COUNTY, NEW MEXICO


INJECTION WELL DIAGRAM

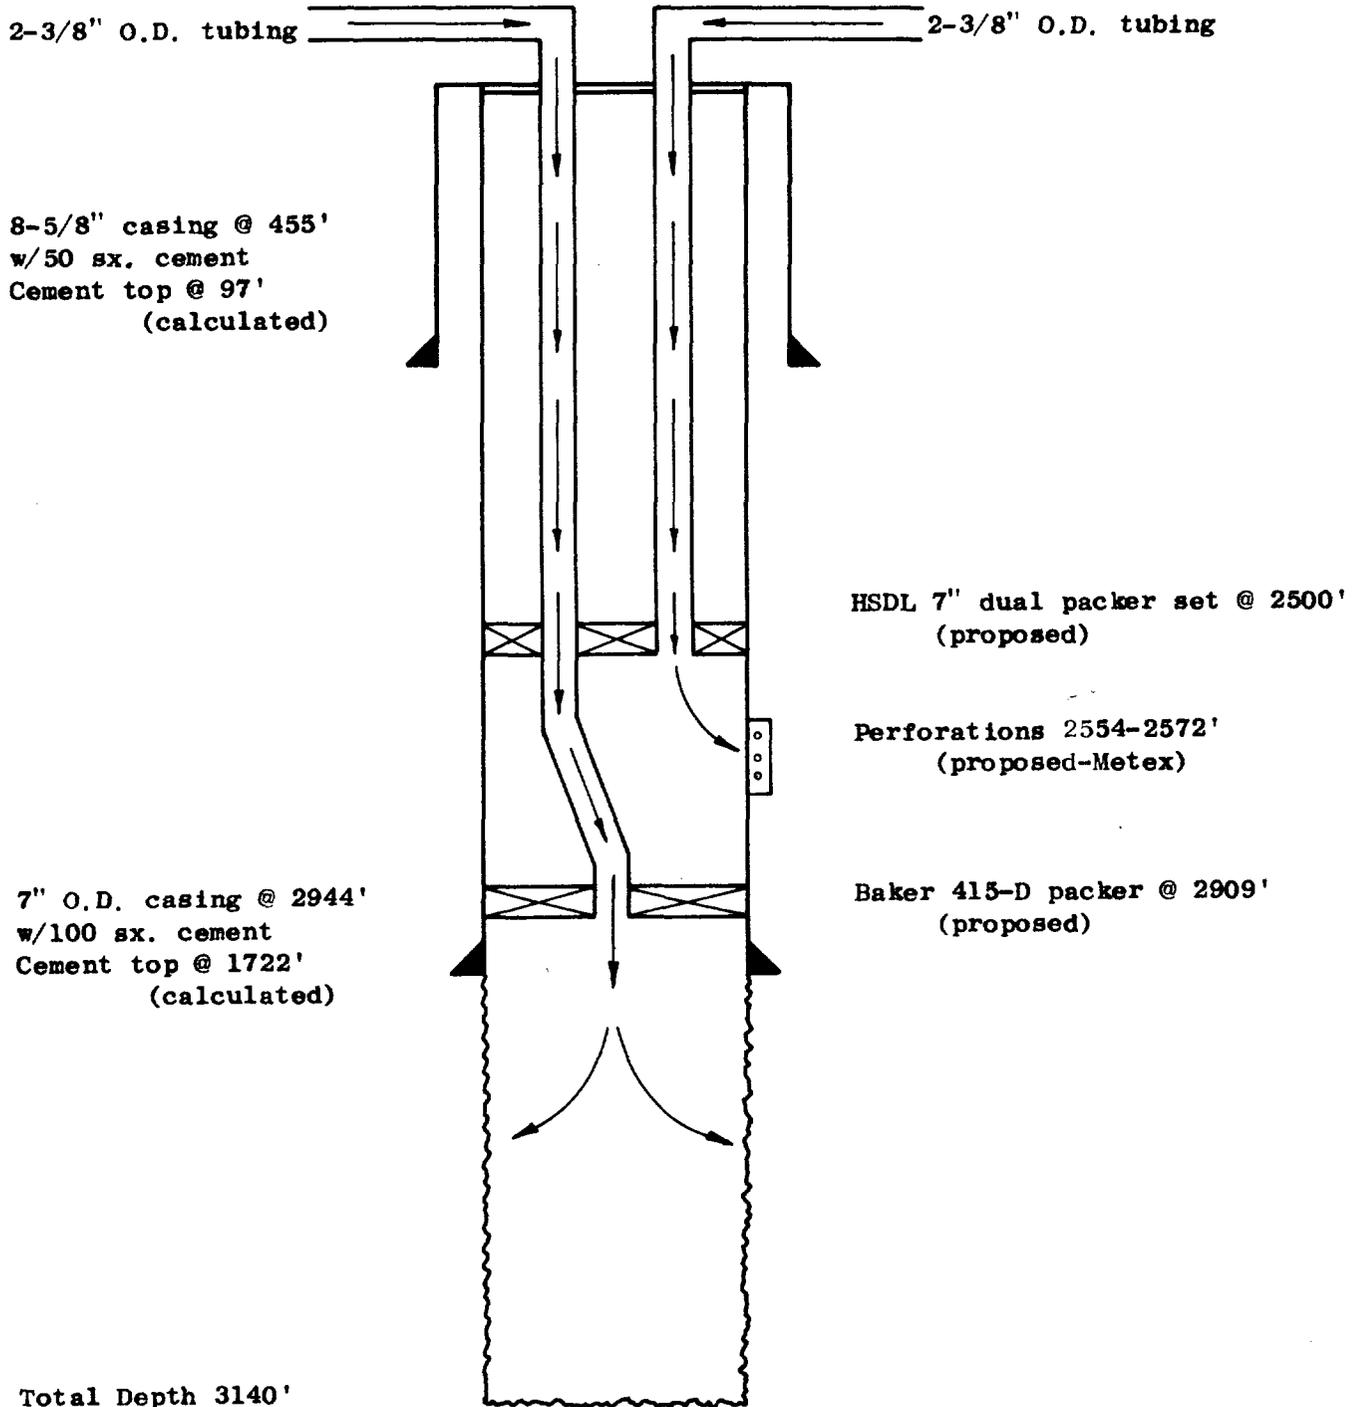

R - 29 - E

T  
17  
S

T  
17  
S

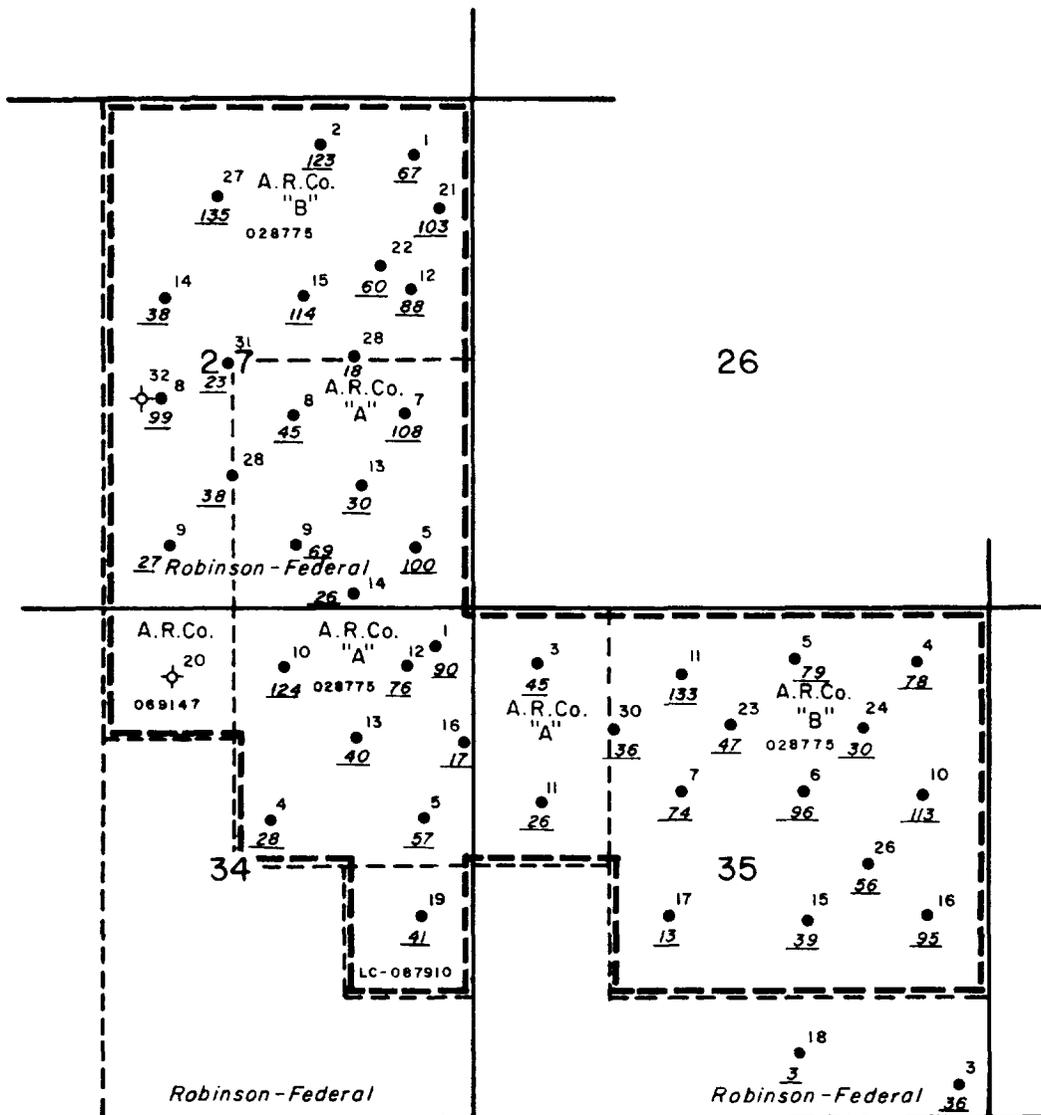

— LEGEND —

----- UNIT OUTLINE  
 28 - CUMULATIVE OIL PRODUCED, MBO AT 1-1-72

*Case 4782*

EXHIBIT

Atlantic Richfield Company  
 North American Producing Division  
 Permian District Midland, Texas



ROBINSON-JACKSON UNIT  
 EDDY COUNTY, NEW MEXICO

BY R.F. BAKER	DRAWN BY L.C.G.	DATE 6-8-72
DATE 6-8-72	REVISED BY	DATE
DEPT WEST ENG.	DWG NO	