


DEE STATE NO.2
PROPOSED WELLBORE DIAGRAM

660' FSL & 990' FWL,
SEC. 36, T19S, R24E
EDDY COUNTY, NEW MEXICO

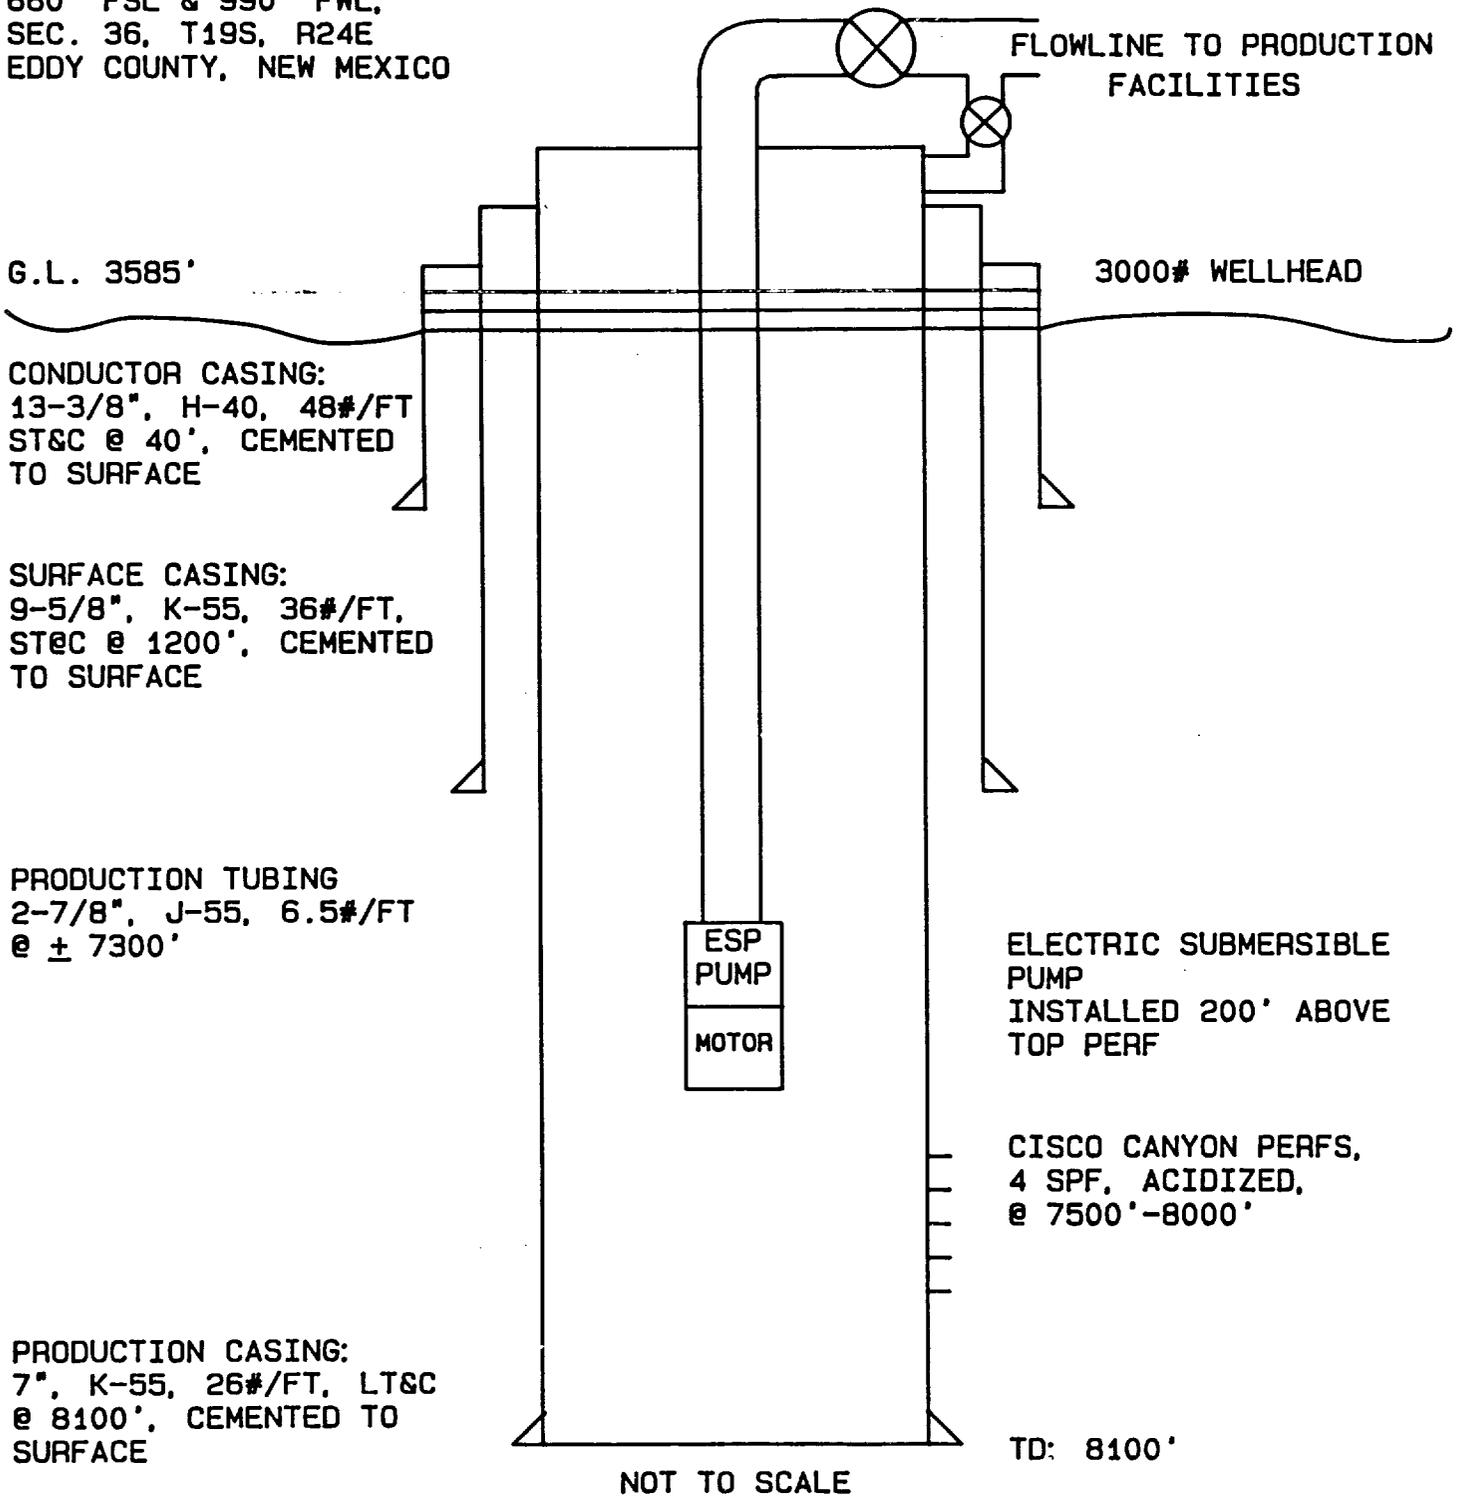

G.L. 3585'

FLOWLINE TO PRODUCTION FACILITIES

3000# WELLHEAD

CONDUCTOR CASING:
13-3/8", H-40, 48#/FT
ST&C @ 40', CEMENTED
TO SURFACE

SURFACE CASING:
9-5/8", K-55, 36#/FT,
ST&C @ 1200', CEMENTED
TO SURFACE

PRODUCTION TUBING
2-7/8", J-55, 6.5#/FT
@ ± 7300'

ESP
PUMP
MOTOR

ELECTRIC SUBMERSIBLE
PUMP
INSTALLED 200' ABOVE
TOP PERF

CISCO CANYON PERFS,
4 SPF, ACIDIZED,
@ 7500'-8000'

PRODUCTION CASING:
7", K-55, 26#/FT, LT&C
@ 8100', CEMENTED TO
SURFACE

TD: 8100'

NOT TO SCALE

EXHIBIT 6

BEFORE EXAMINER STOGNER	
OIL CONSERVATION DIVISION	
EXHIBIT NO. <u>6</u>	
CASE NO. <u>9801</u>	
Submitted by <u>Conoco Inc.</u>	
Hearing Date <u>1129-89</u>	