


BEFORE EXAMINER
De la Macia
 OIL CONSERVATION DIVISION
 EXHIBIT NO. 1
 CASE NO. 9830

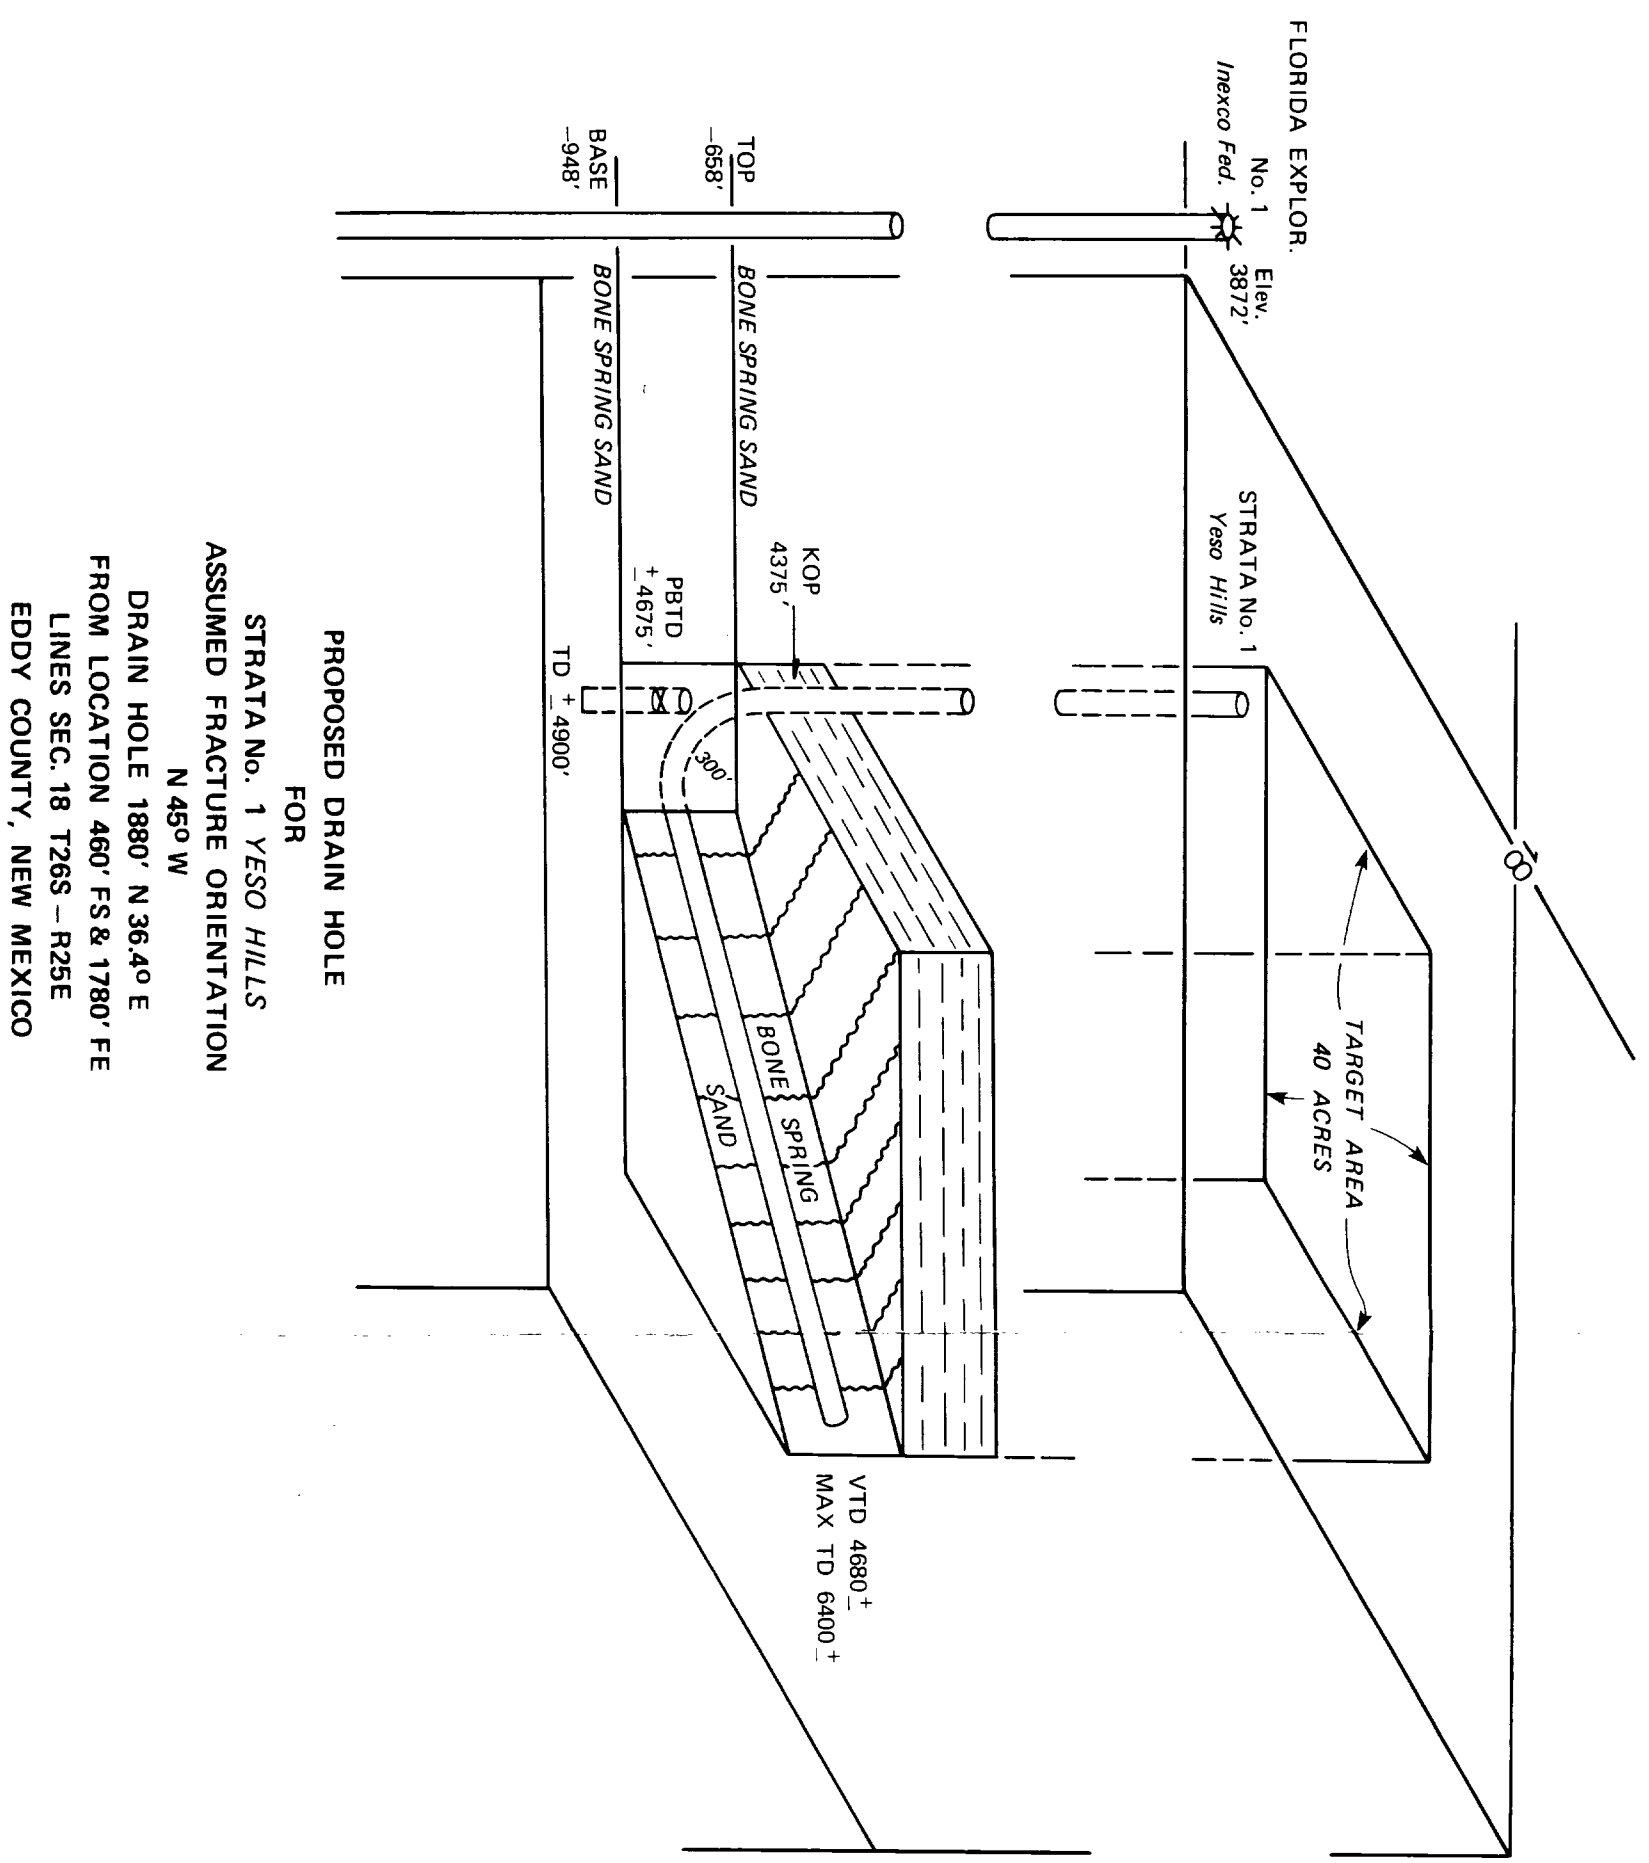

PROPOSED DRAIN HOLE
 FOR
 STRATA No. 1 YESO HILLS
 ASSUMED FRACTURE ORIENTATION
 N 45° W

DRAIN HOLE 1880' N 36.4° E
 FROM LOCATION 460' FS & 1780' FE
 LINES SEC. 18 T26S - R25E
 EDDY COUNTY, NEW MEXICO

