


T-20-S, R-29-E

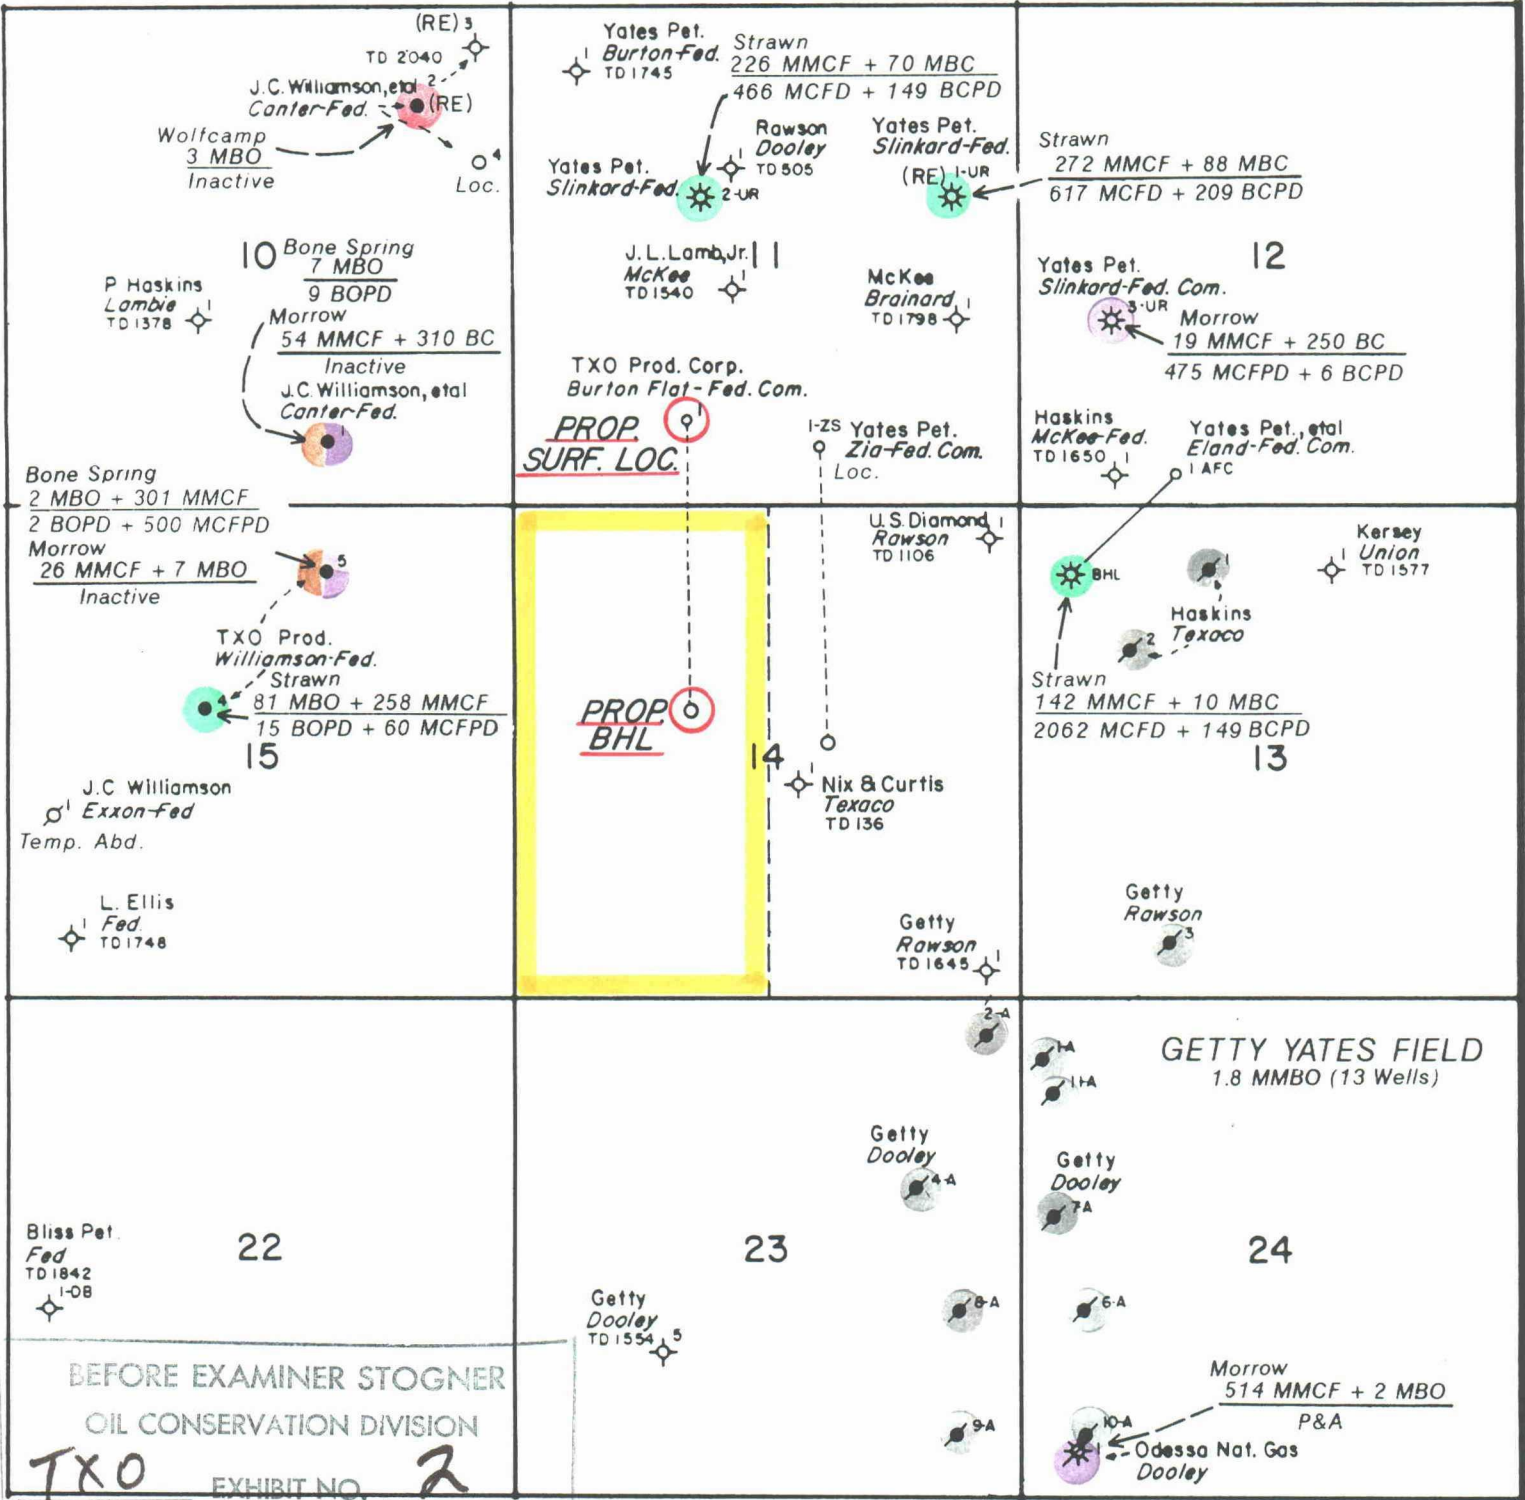

BEFORE EXAMINER STOGNER
OIL CONSERVATION DIVISION
TXO EXHIBIT NO. 2
CASE NO. 9831

Producing Formation
Cumulative Production 3/1/89
Avg. Daily Production Rate 2/89




TXO Production Corp.

APPLICATION FOR DIRECTIONAL DRILLING
TXO PROD CORP. #1 BURTON FLAT FED. COM.
EDDY COUNTY, NEW MEXICO

PRODUCTION MAP

G. Brown Scale: 1"=2000'

T-20-S, R-29-E

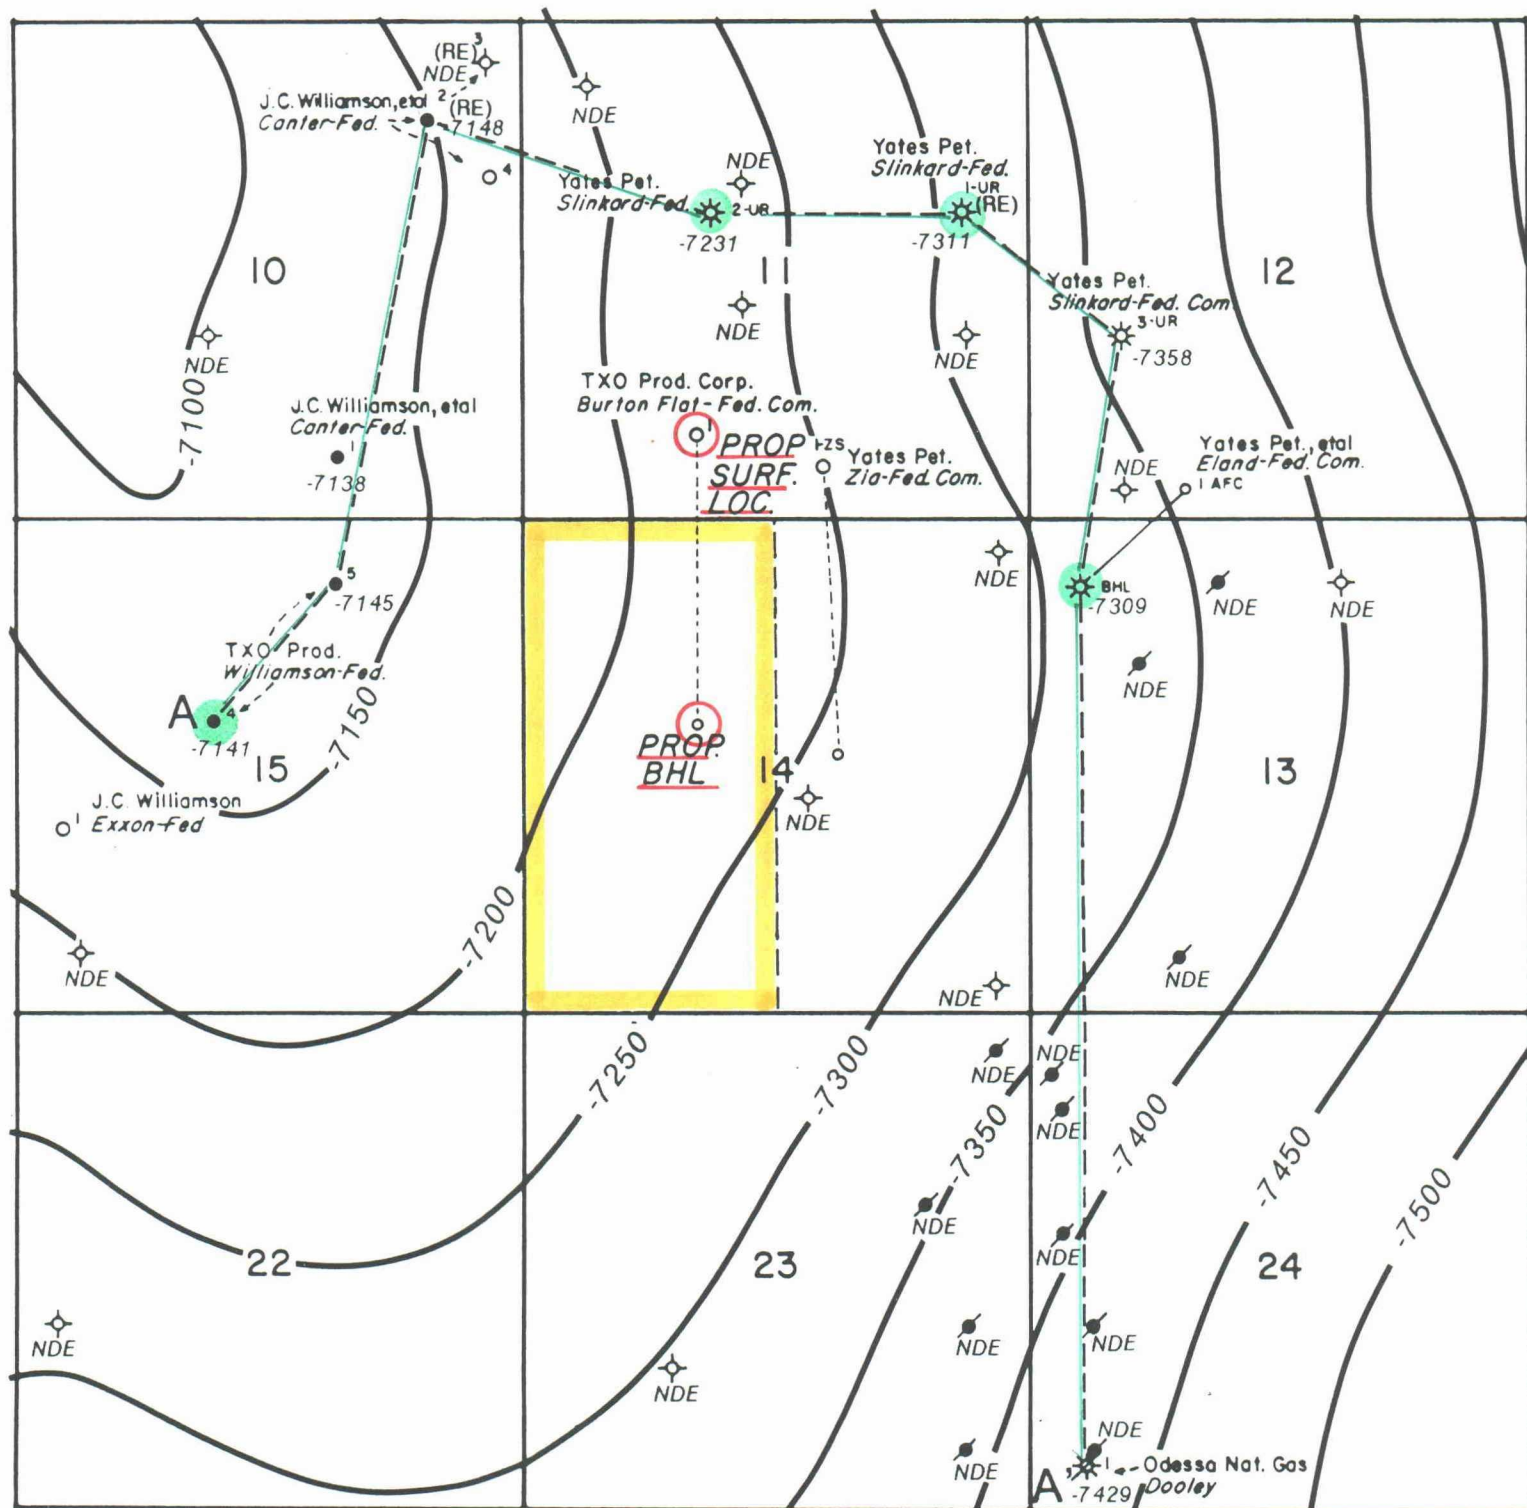

BEFORE EXAMINER STOGNER

OIL CONSERVATION DIVISION

TXO EXHIBIT NO. **3**

CASE NO. **9831**

 STRAWN PRODUCER



TXO Production Corp.

APPLICATION FOR DIRECTIONAL DRILLING
TXO PROD CORP. #1 BURTON FLAT FED. COM.
EDDY COUNTY, NEW MEXICO


STRUCTURE MAP
TOP OF STRAWN

C.I. = 50'

G. Brown

Scale: 1"=2000'

T-20-S, R-29-E

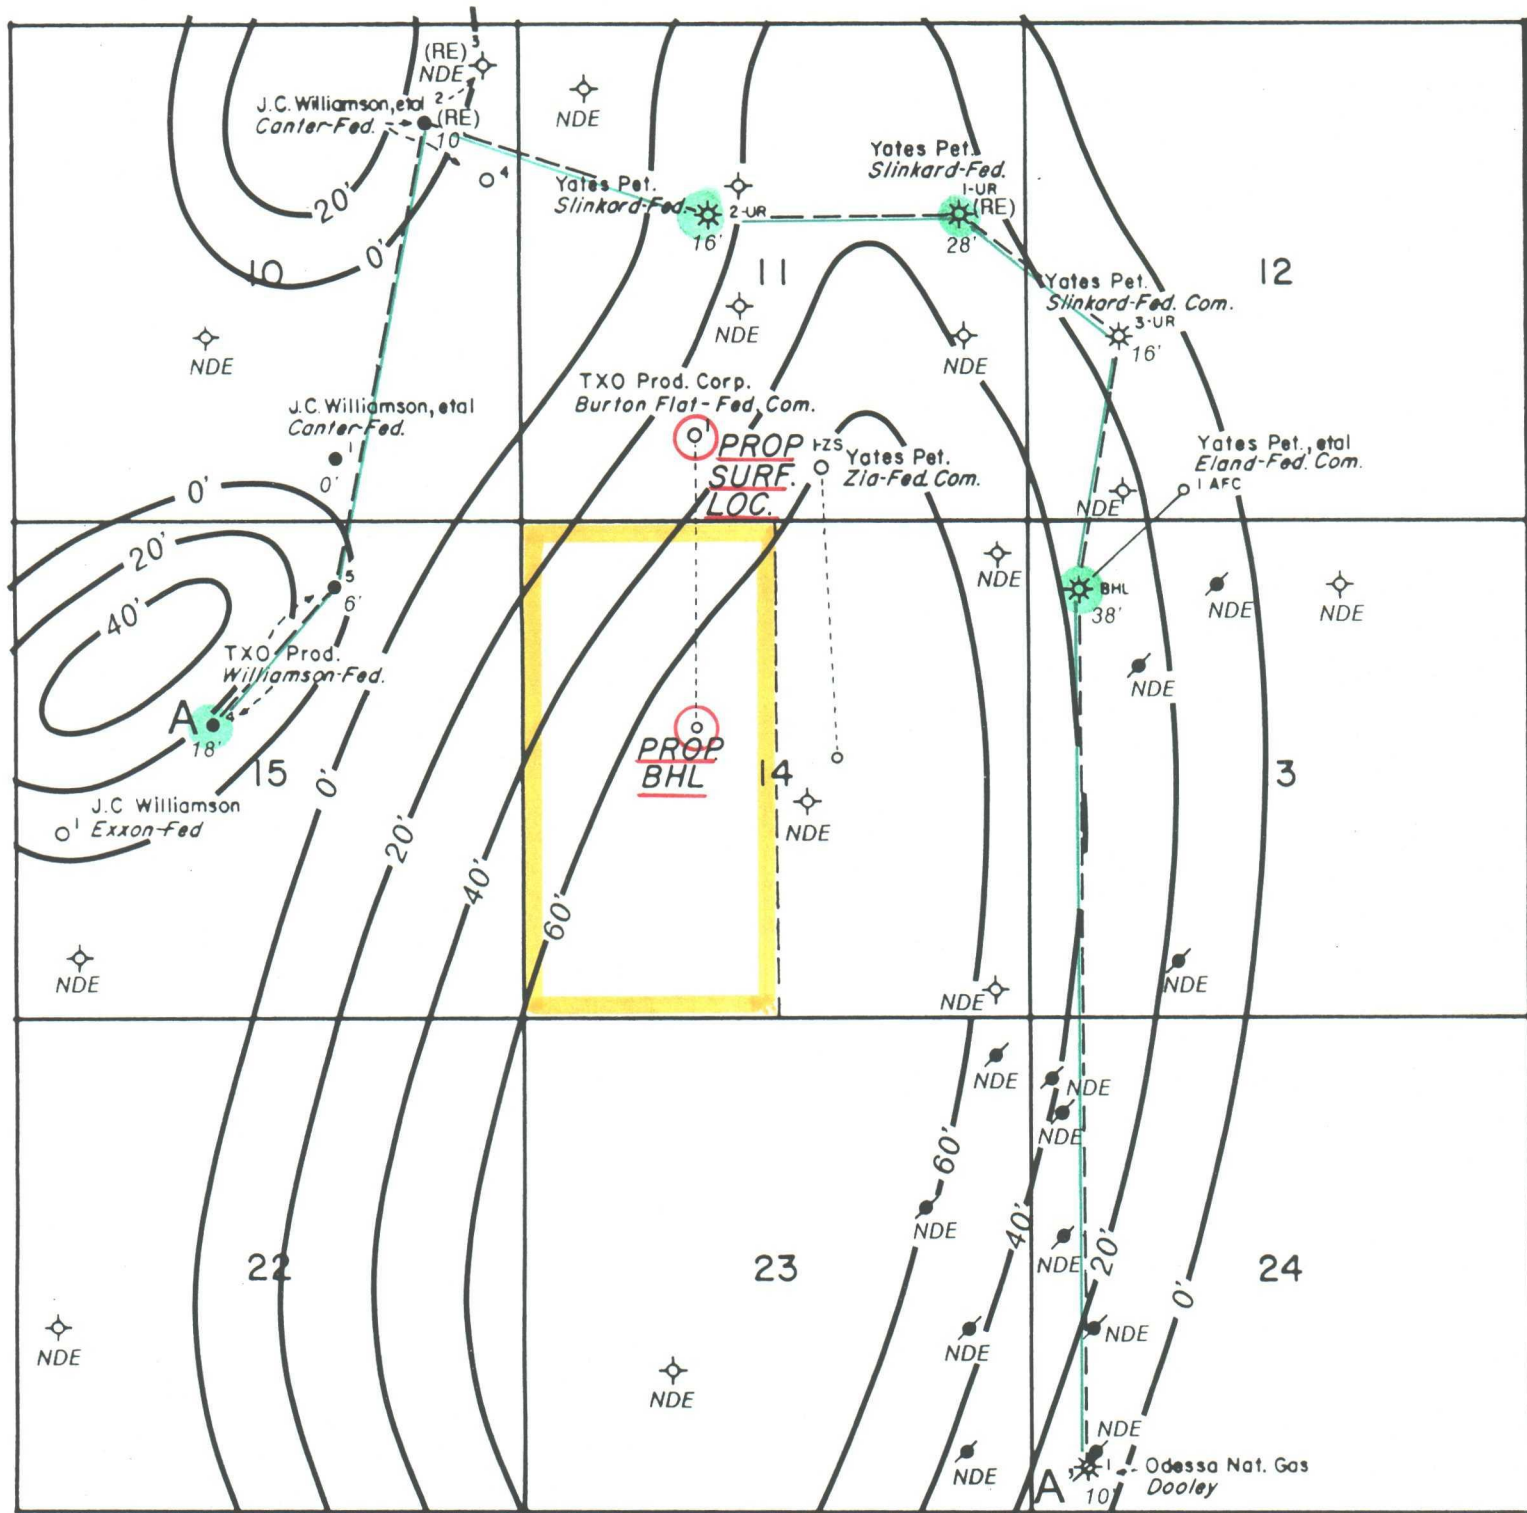

BEFORE EXAMINER STOGNER

OIL CONSERVATION DIVISION

TXO EXHIBIT NO. **5**

CASE NO. **9831**



 STRAWN PRODUCER

TXO Production Corp.

APPLICATION FOR DIRECTIONAL DRILLING
TXO PROD CORP. #1 BURTON FLAT FED. COM.
EDDY COUNTY, NEW MEXICO

ISOPACH MAP
STRAWN POROSITY > 4%

C.I. = 20'

G. Brown

Scale: 1"=2000'

T-20-S, R-29-E
Eddy County
New Mexico



SCALE IN FEET
0 1000

Burton Flat Federal #1
SURFACE LOCATION
900' FSL & 1815' FWL
Sec. 11, T-20-S, R-29-E

1/2 mile from LMR



BUFFER ZONE



PARKWAY SOUTH
OIL POOL UNIT

Life Mine Reserves

Exhibits 1 through 8
Complete Set

TXO Production Corp.

APPLICATION TO DRILL

TXO Prod. Corp. #1

Burton Flat Federal

in Potash Area

10

11

BURTON FLAT, EAST (STRAWN) FIELD

5

4

15

14

BOTTOM HOLE LOCATION
2145' FNL & 1815' FWL
Sec. 14, T-20-S, R-29-E

← 320 Acres
Proration Unit

BEFORE EXAMINER STOGNER
OIL CONSERVATION DIVISION
EXHIBIT NO. 1
CASE NO. 9831