


DATE 5-30-90 WELL NO. 109 LEASE North Vacuum Abo Unit
FIELD Vacuum Abo North LOCATION Unit N Sec 24 T17S R34E
1830' FWL & 610' FSL Lea County, NM

SIGNED J G Elwood

GL 4007'
DF 4018
KB 4019
ZERO KB

PROPOSED DIAGRAM

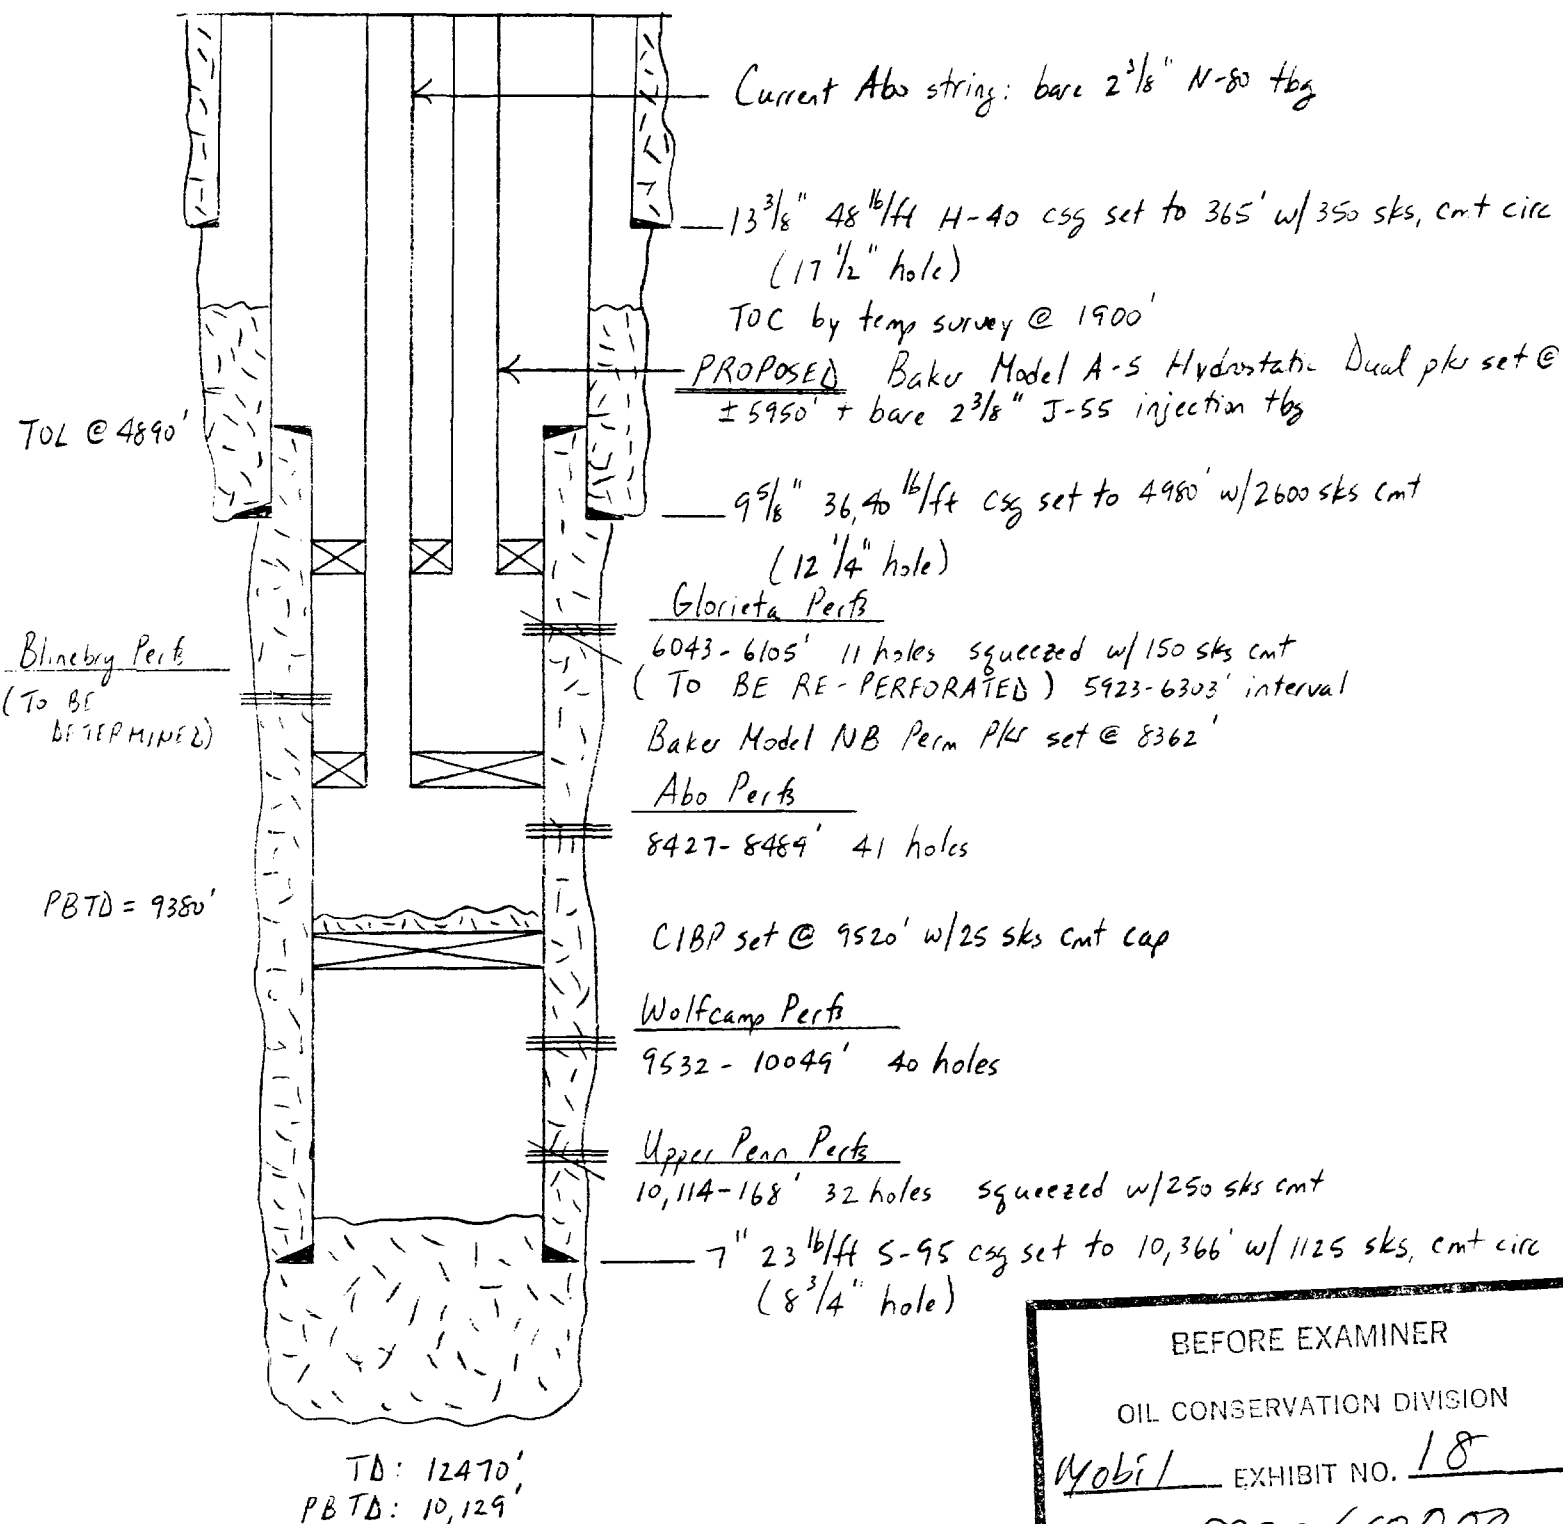

BEFORE EXAMINER	
OIL CONSERVATION DIVISION	
Mobil	EXHIBIT NO. <u>18</u>
CASE NO. <u>9999/10000</u>	