

BEFORE EXAMINER STAMETS  
OIL CONSERVATION DIVISION

*W9609* EXHIBIT NO. 2


Belcher No. 1

CASE NO. 8179

Wellbore Schematic

Submitted by \_\_\_\_\_

Hearing Date \_\_\_\_\_

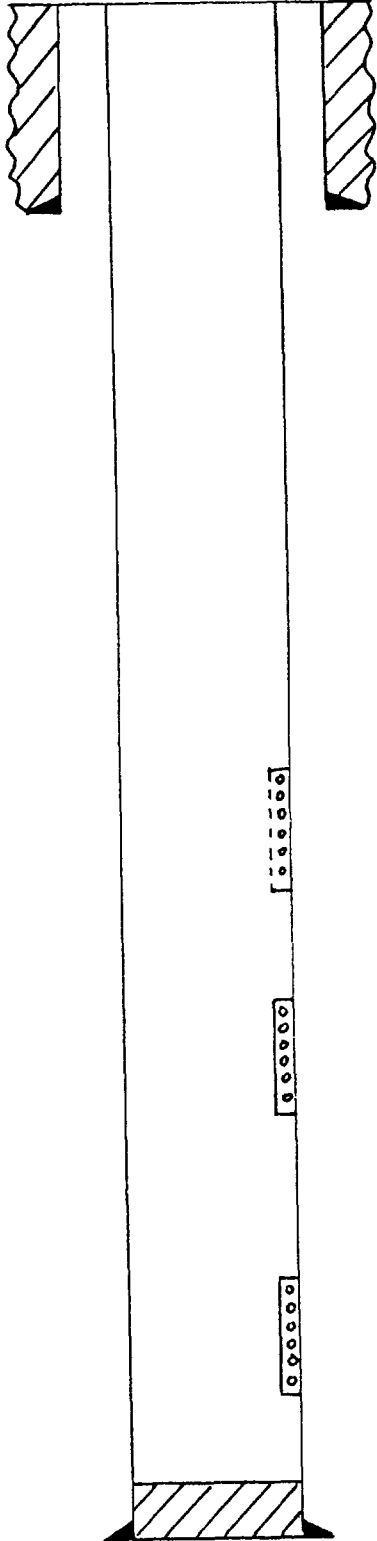

KB = 13' AGL

9 5/8" 32.3 # casing set @ 1296' w/565 sx.  
(cement circulated)

Proposed Blinbry perms: 5572-5889' (17 holes)

Tubb perms: 6155-6272' (11 holes)

Drinkard perms: 6805-7129' (22 holes)

PBTD = 7231'

7" 20, 23, 26 # casing set @ 7297' w/985 sx.  
(TOC @ approximately 2000' by calculations).