



Amoco Production Company

ENGINEERING CHART

SHEET NO. _____ OF _____

FILE _____

APPN _____

DATE _____


BY _____

SUBJECT

Field Log No. 1

Current Wellbore Configuration

Location: 198° ENE & 193° EEL (Unit 9) Sec 9. T-21-S, R-37-E Loc 4, 11.1.

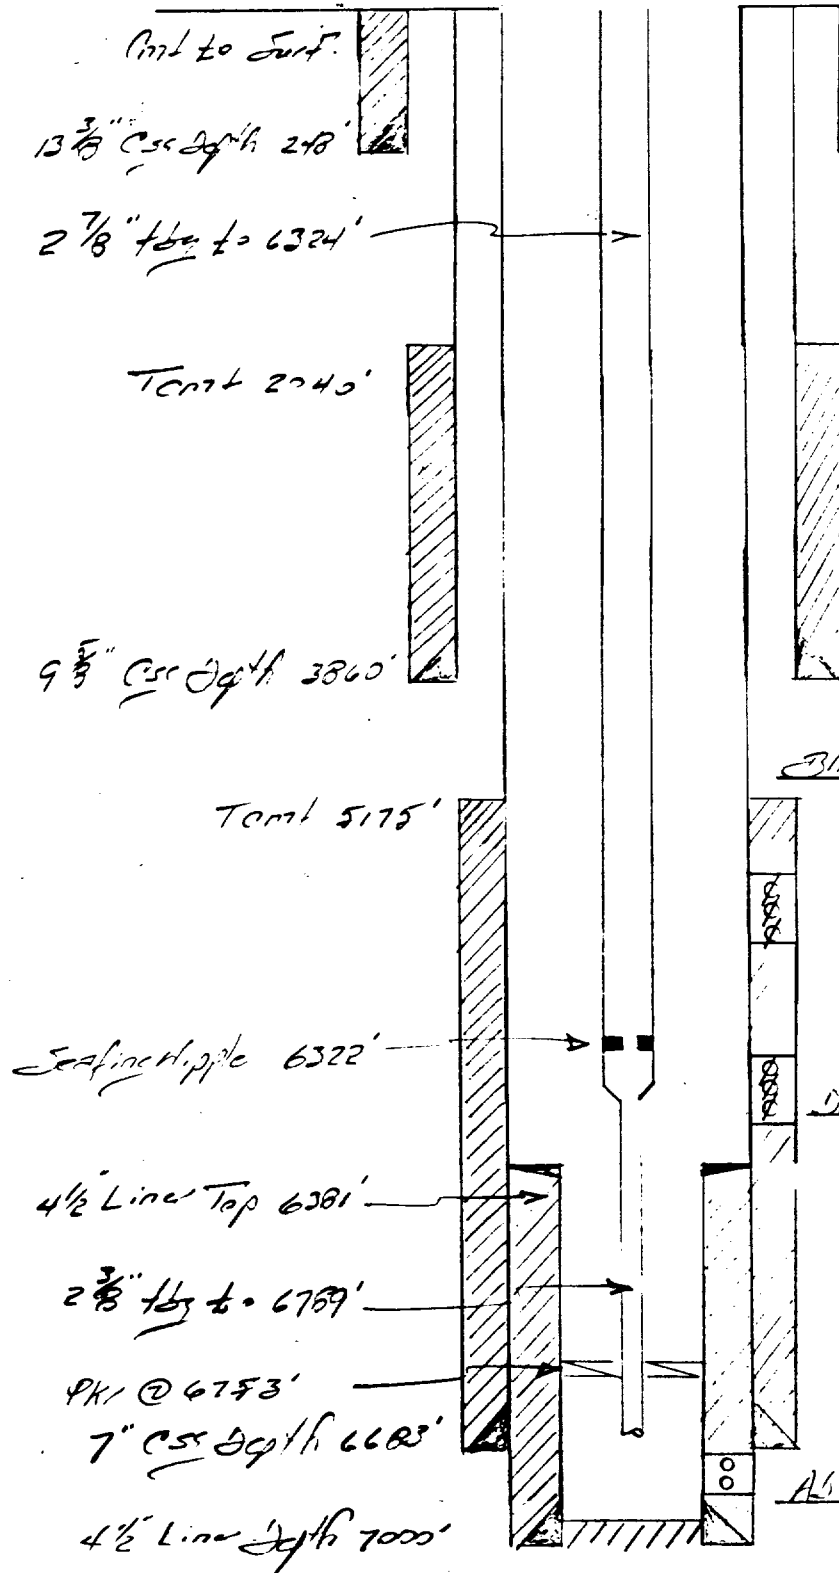

BEFORE EXAMINER STAMETS
 OIL CONSERVATION DIVISION
 EXHIBIT NO. 65
 CASE NO. 8181
 Submitted by AMOCO
 Hearing Date 5-9-84

Blindry P.I.s: 5664-78, 5683-74,
 5704-06, 5715, 5722-24, 5736-44,
 5756-58 w/2 ISPF.
 5814-16, 5838-40, 5863-70,
 5902-04, 5943-50
 5/9/81

Drillard P.I.s: 6555-6610, 6620-25
 5/9/81
 6508-32, 6560-70, 6575-77,
 6580-90, 6594-96, 6600-10
 5/9/81

Also P.I.s: 6822-23, 6834-42
 w/4 SPF

PBTJ : 6890'
 TD : 7565'