


S.E. Cha Cha Unit Well #26

Unit P- Sec. 17, Twn 28N, Rge 13W

Well Schematic

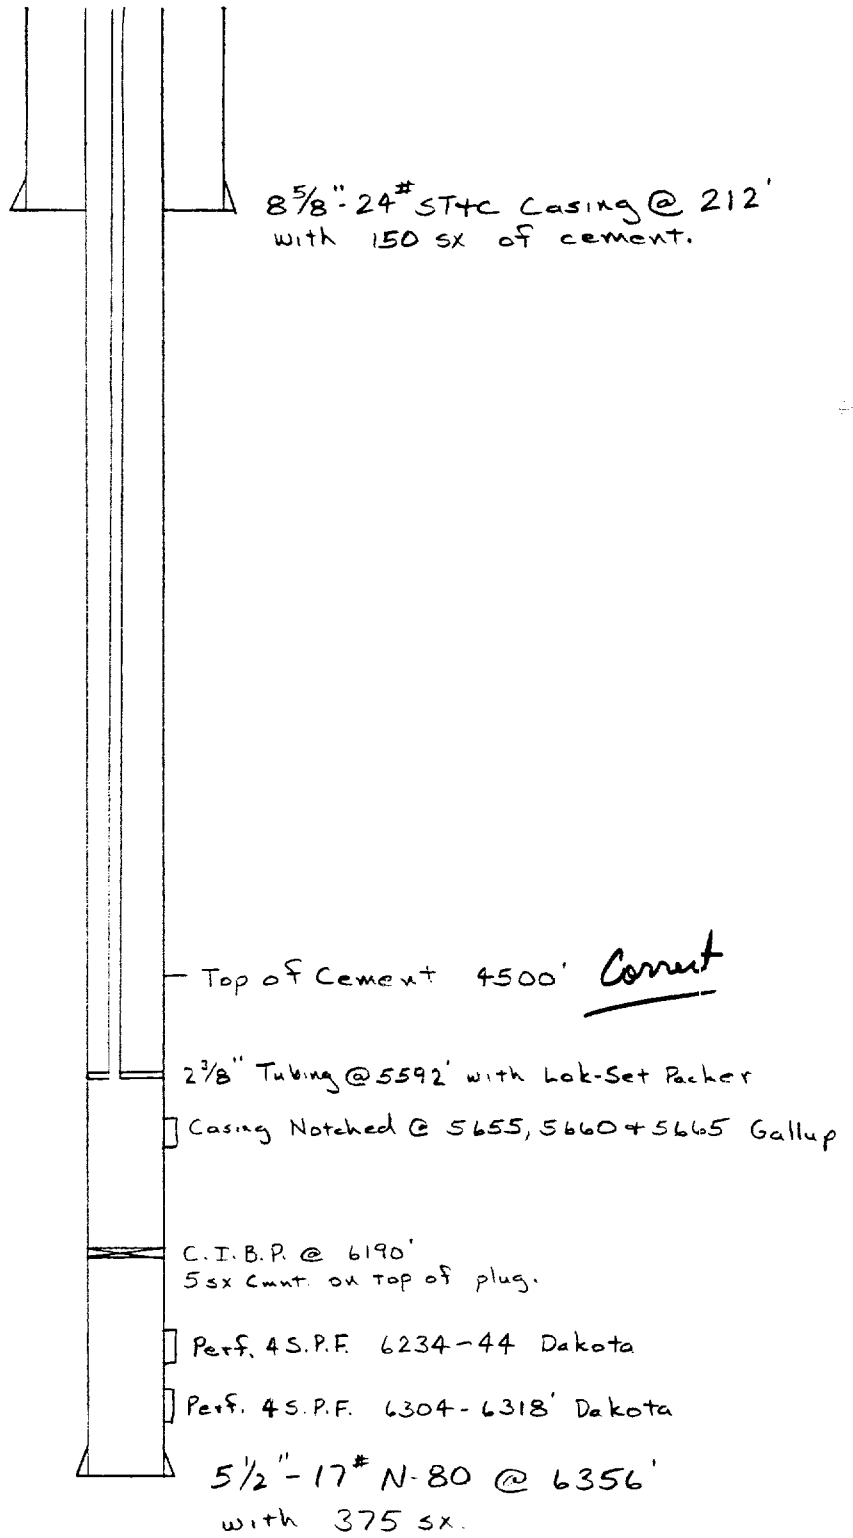

Hick
WELL NO. 5
CASE NO. 8548

looks
OK.
S.I.

MMH