

BELL LAKE UNIT NO. 11
CURRENT COMPLETION


790'FSL, 2265'FWL

SEC. 31, T23S, R34E

LEA COUNTY, NEW MEXICO

GROUND LEVEL: 3617'

ZERO:11.85' AGL

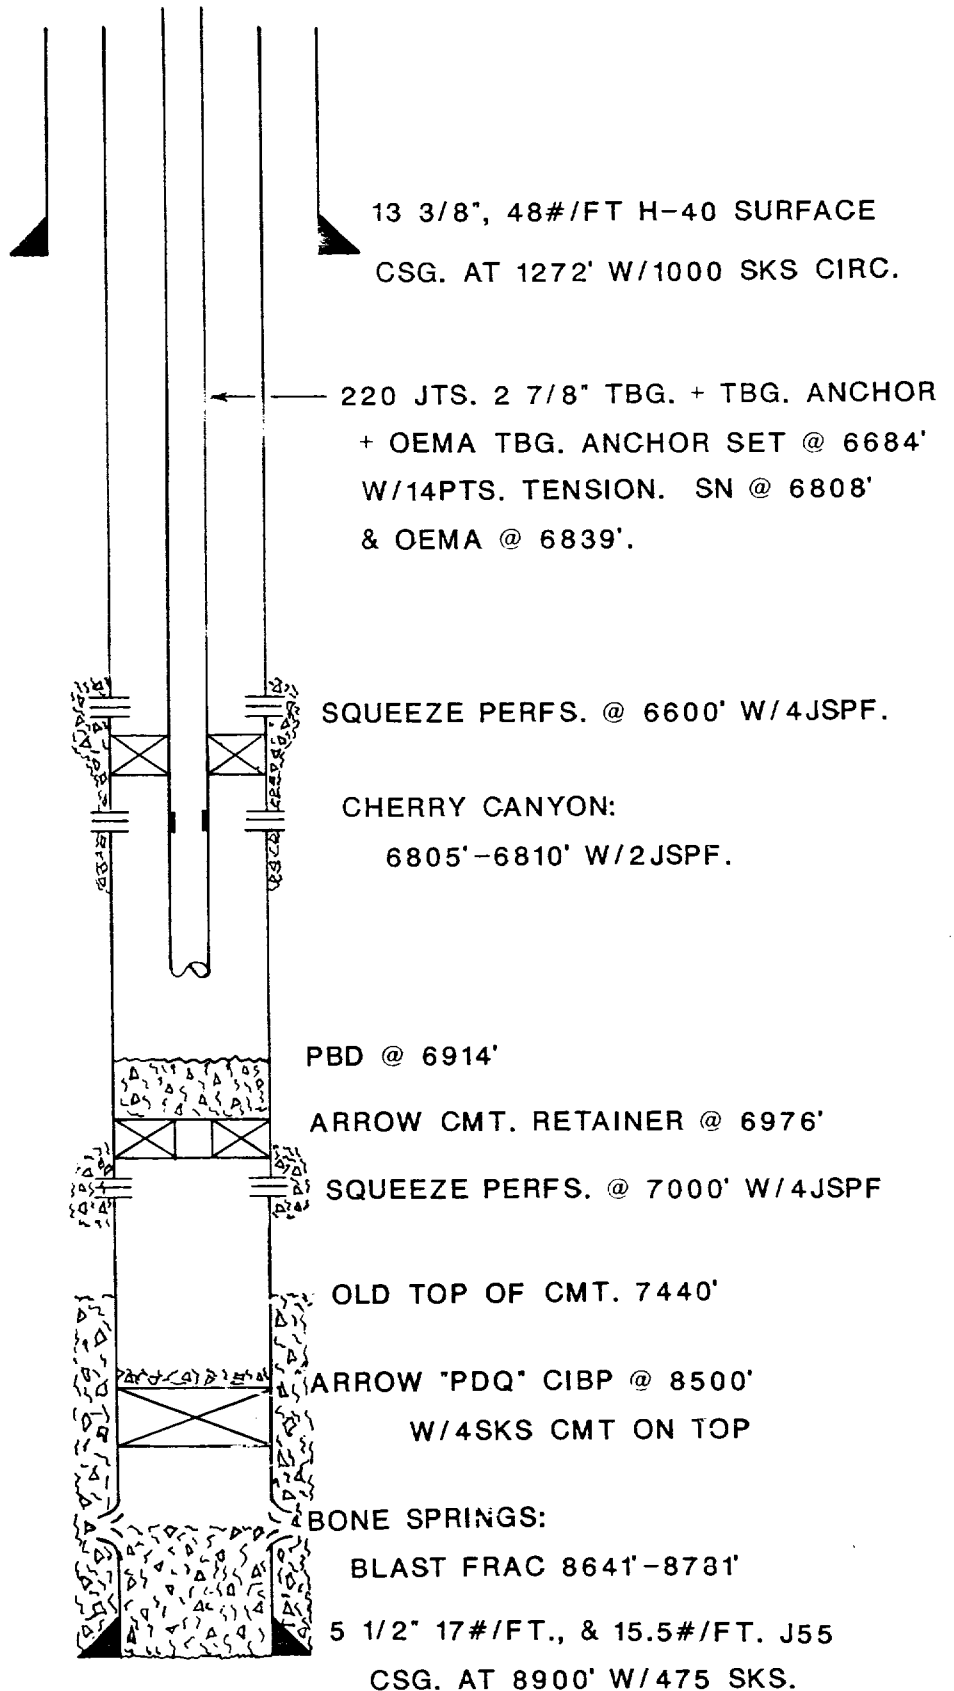

BEFORE EXAMINER STOGNER
OIL CONSERVATION DIVISION

EXHIBIT NO. 6

CASE NO. 9117

Submitted by CONOCO INC.

Hearing Date 4-8-87