

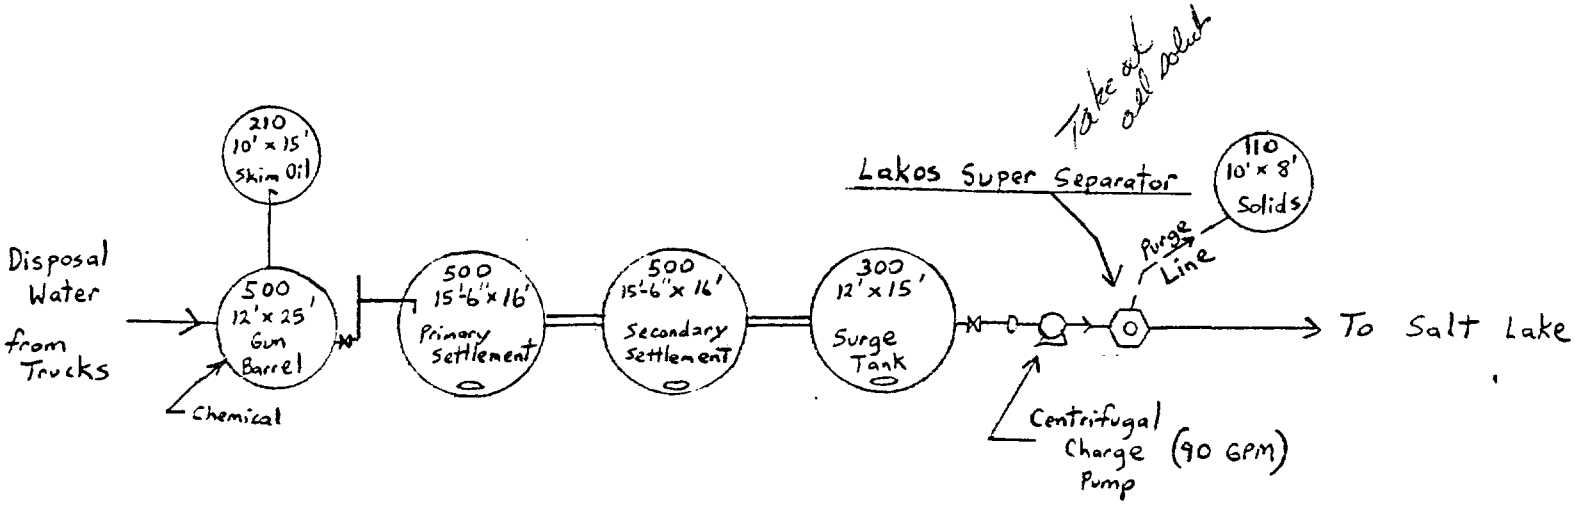


THE PERMIAN CORPORATION
 Schematic of Proposed Surface Disposal Plant

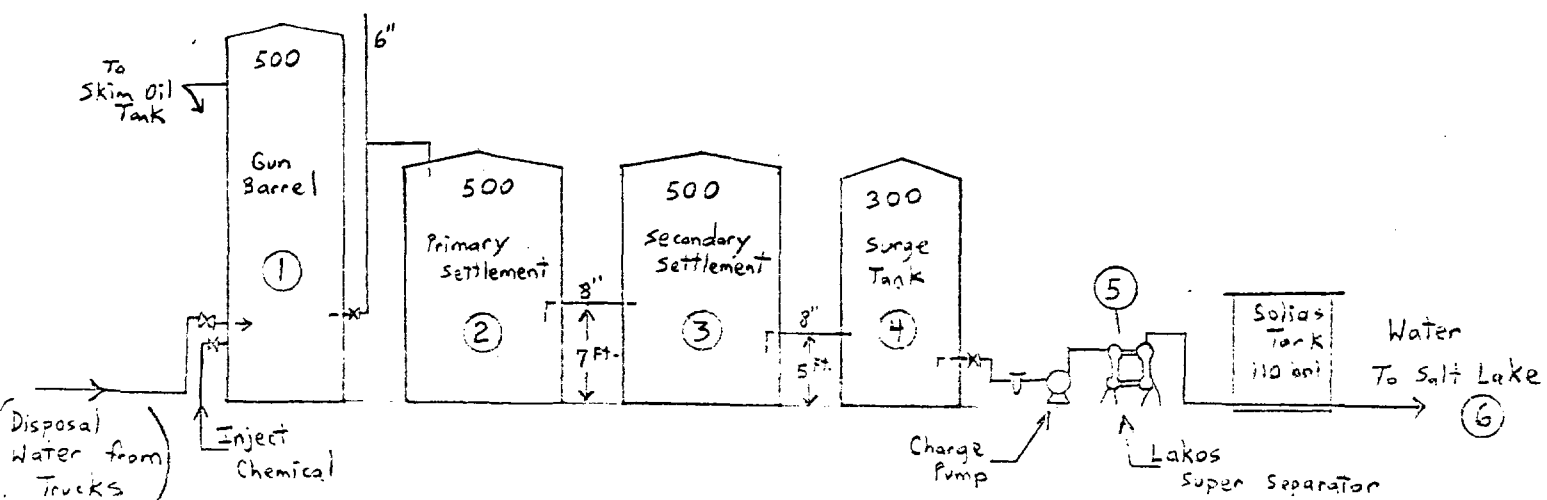

TOP VIEW

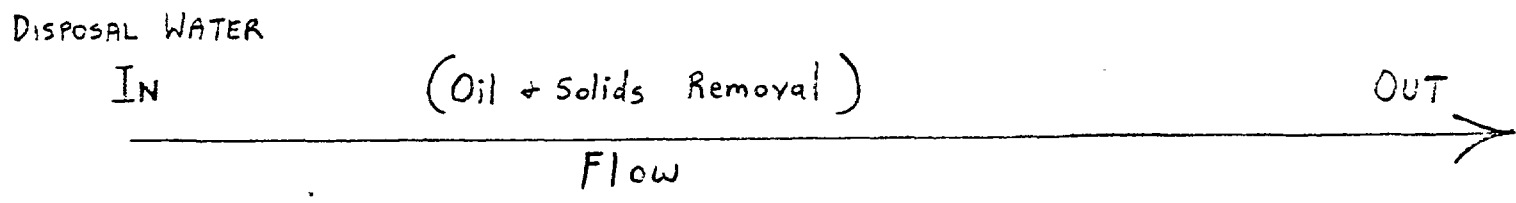

FRONT VIEW

Case 9140
 EXHIBIT 2
 PERMIAN