

**NEW MEXICO OIL CONSERVATION COMMISSION
WELL LOCATION AND ACREAGE DEDICATION PLAT**

Form C-10,
Supersedes C-128
Effective 1-1-85

All distances must be from the outer boundaries of the Section


Operator Nearburg Producing Company			Lease Soledad 19 State		Well No. 2
Tract Letter F	Section 19	Township 16 South	Range 37 East	County Lea	
Actual Footage Location of Well: 1900 feet from the North line and 2400 feet from the West line					
Ground Level Elev. 3845.1	Producing Formation Strawn	Pool N.E. Lovington Pennsylvanian	Dedicated Acreage: 40.00 Acres		

1. Outline the acreage dedicated to the subject well by colored pencil or hatchure marks on the plat below.
2. If more than one lease is dedicated to the well, outline each and identify the ownership thereof (both as to working interest and royalty).
3. If more than one lease of different ownership is dedicated to the well, have the interests of all owners been consolidated by communitization, unitization, force-pooling, etc?

☐ Yes ☐ No If answer is "yes," type of consolidation N/A

If answer is "no," list the owners and tract descriptions which have actually been consolidated (Use reverse side of this form if necessary.) _____

No allowable will be assigned to the well until all interests have been consolidated (by communitization, unitization, forced-pooling, or otherwise) or until a non-standard unit, eliminating such interests, has been approved by the Commission.

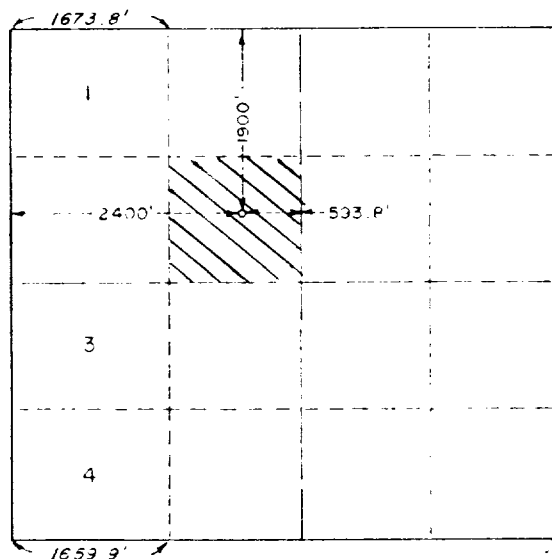

CERTIFICATION

I hereby certify that the information contained herein is true and complete to the best of my knowledge and belief


Name Kathie Craft
 Position Kathie Craft, Land Administrator
 Company Nearburg Producing Co.
 Date November 10, 1988

I hereby certify that the well location shown on this plat was plotted from field notes of actual surveys made by me or under my supervision, and that the same is true and correct to the best of my knowledge and belief.

Date Surveyed November 7, 1988

Registered Professional Engineer and or Land Surveyor

John W. West
 Certificate No. JOHN W. WEST 871
Ronald J. Eidson 3239

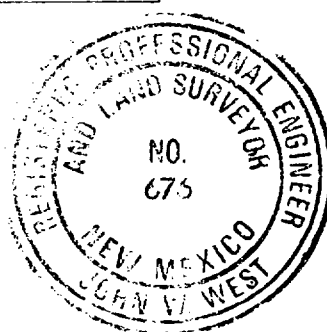

**BEFORE EXAMINER STOGNER
OIL CONSERVATION DIVISION**

NEARBURG EXHIBIT NO. 1

CASE NO. 9533

Sec. 19-16S-37E NMPM



Nearburg Producing Company
Exploration and Production
Dallas, Texas

Soledad State 19 #2
1900 FNL & 2400 FWL
Lea County, New Mexico


1 2000 Ft.

GEOLOGY BY	DATE	DRAWN BY	FILE NO.
	11/88	BGA	

BEFORE EXAMINER STOGNER
OIL CONSERVATION DIVISION

NEARBURG EXHIBIT NO. 2

CASE NO. 9533

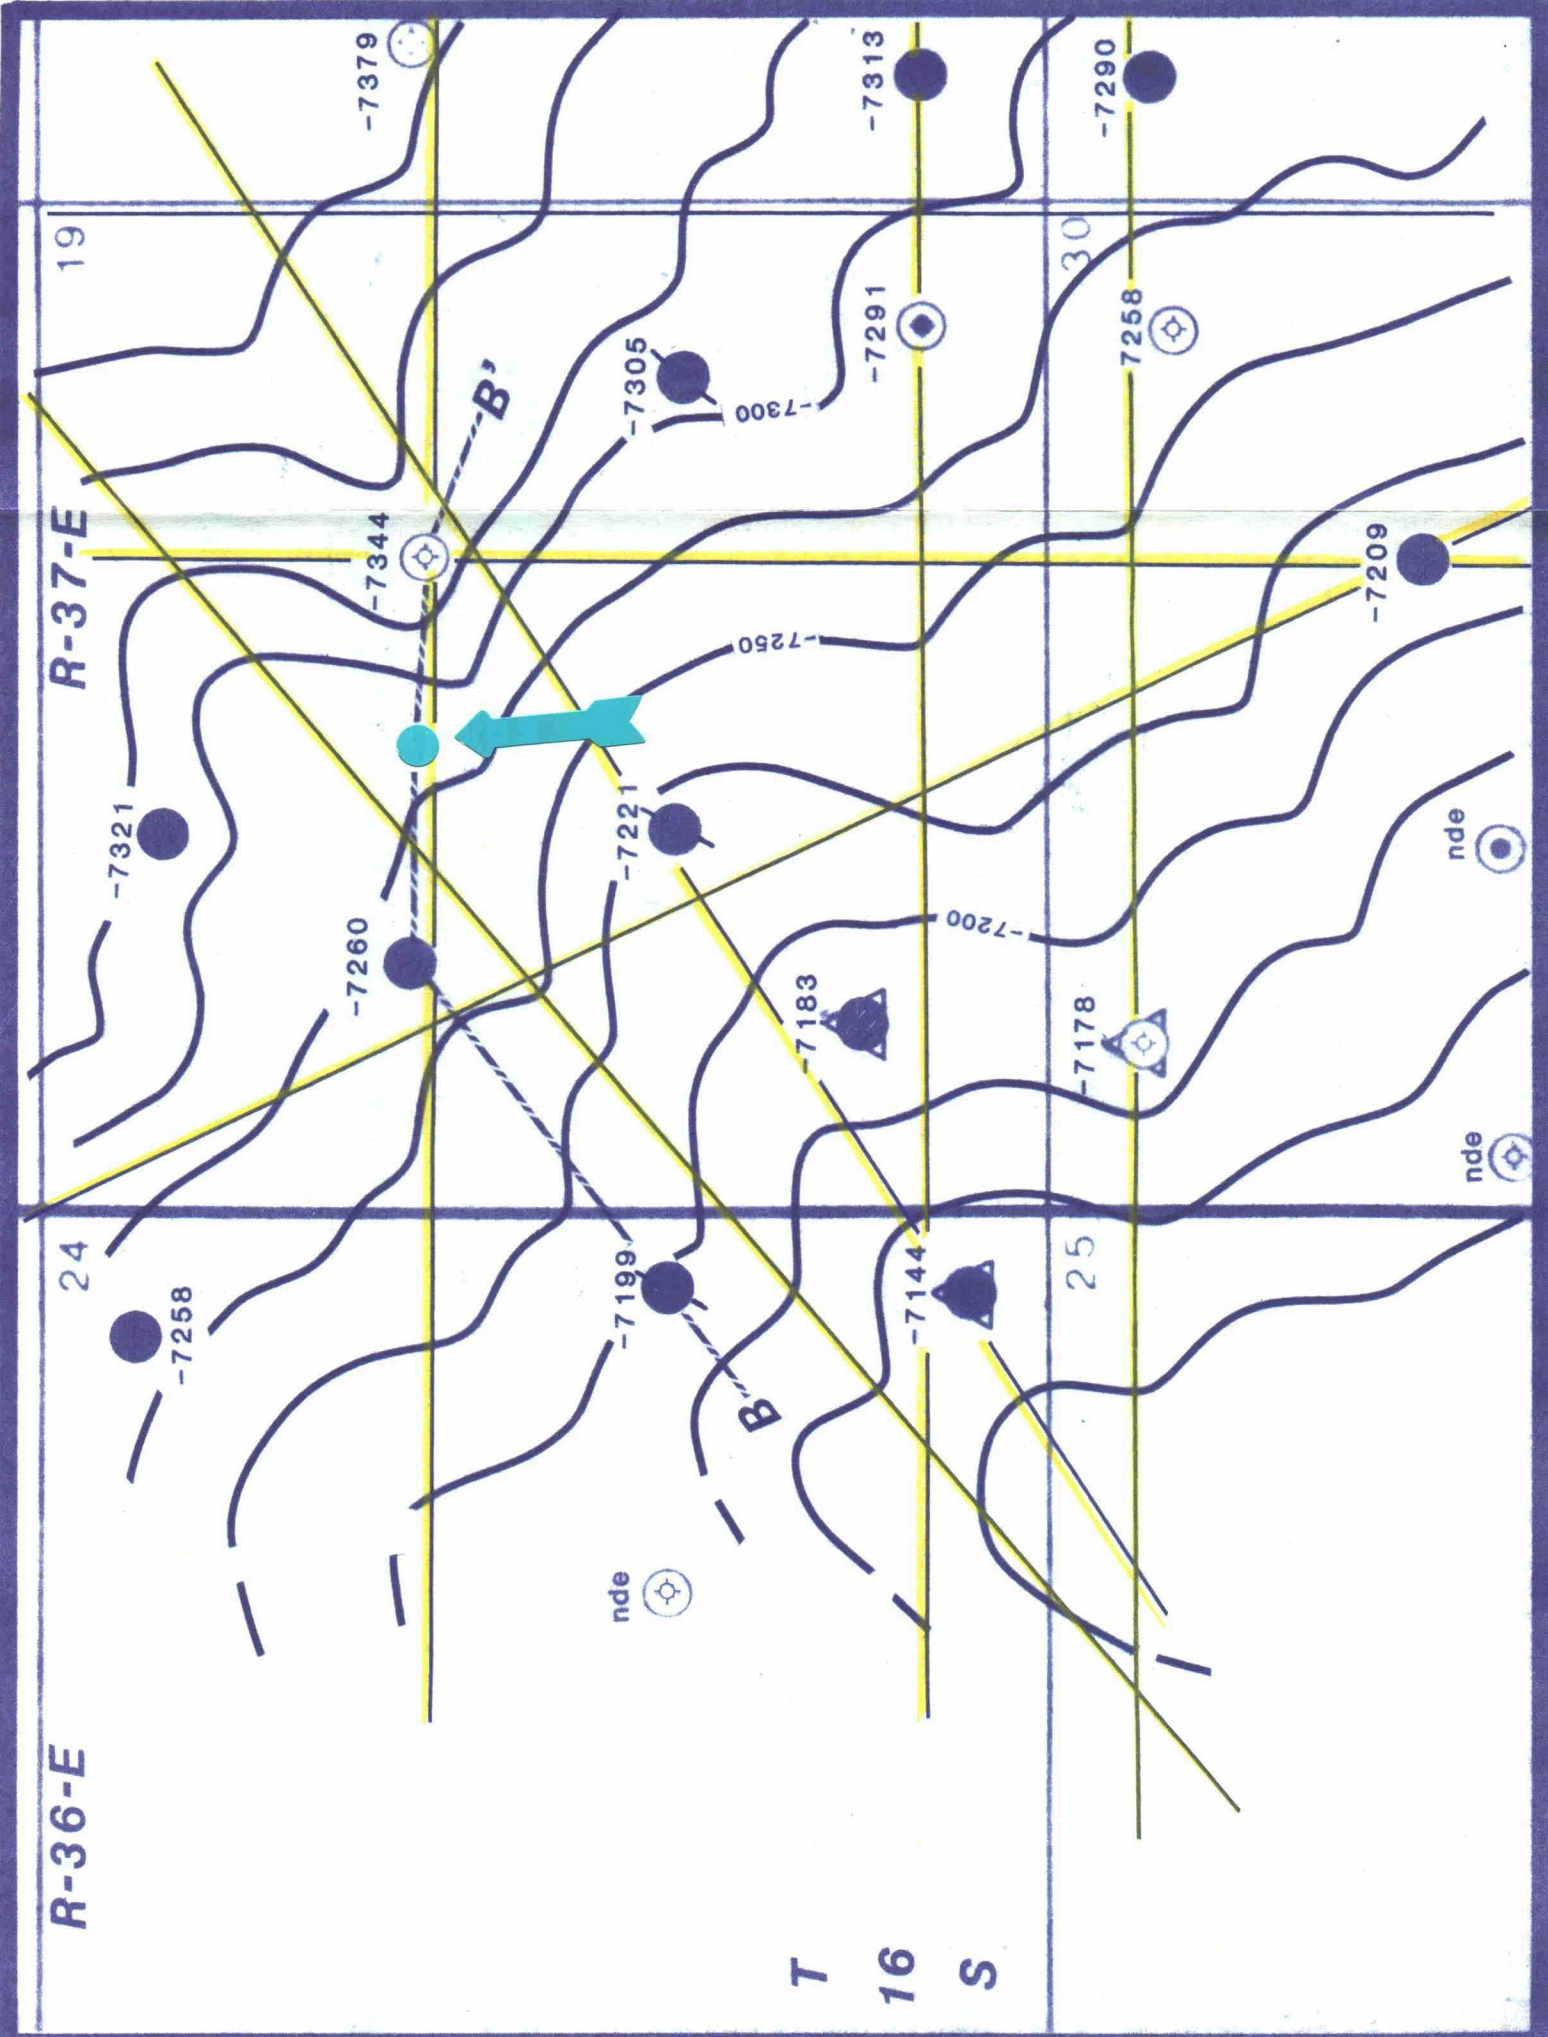

BEFORE EXAMINER STOGNER
OIL CONSERVATION DIVISION
NEARBURG EXHIBIT NO. **3**
CASE NO. **9533**

- STRAWN WELL
- ⊙ NEARBURG WELL
- ⊙ PROPOSED LOCATION
- SEISMIC CONTROL

0 2000 ft.

Nearburg Producing Company
Exploration and Production
Dallas, Texas

SOLEDAD PROSPECT **Lea County, NM**


STRUCTURE, TOP OF STRAWN
C. I.: 25 Ft.

SEISMIC AND SUBSURFACE

GEOLOGY BY	DATE	DRAWN BY	FILE NO.
Mazzullo/Durham	11/88	ljm	

R-36-E

R-37-E

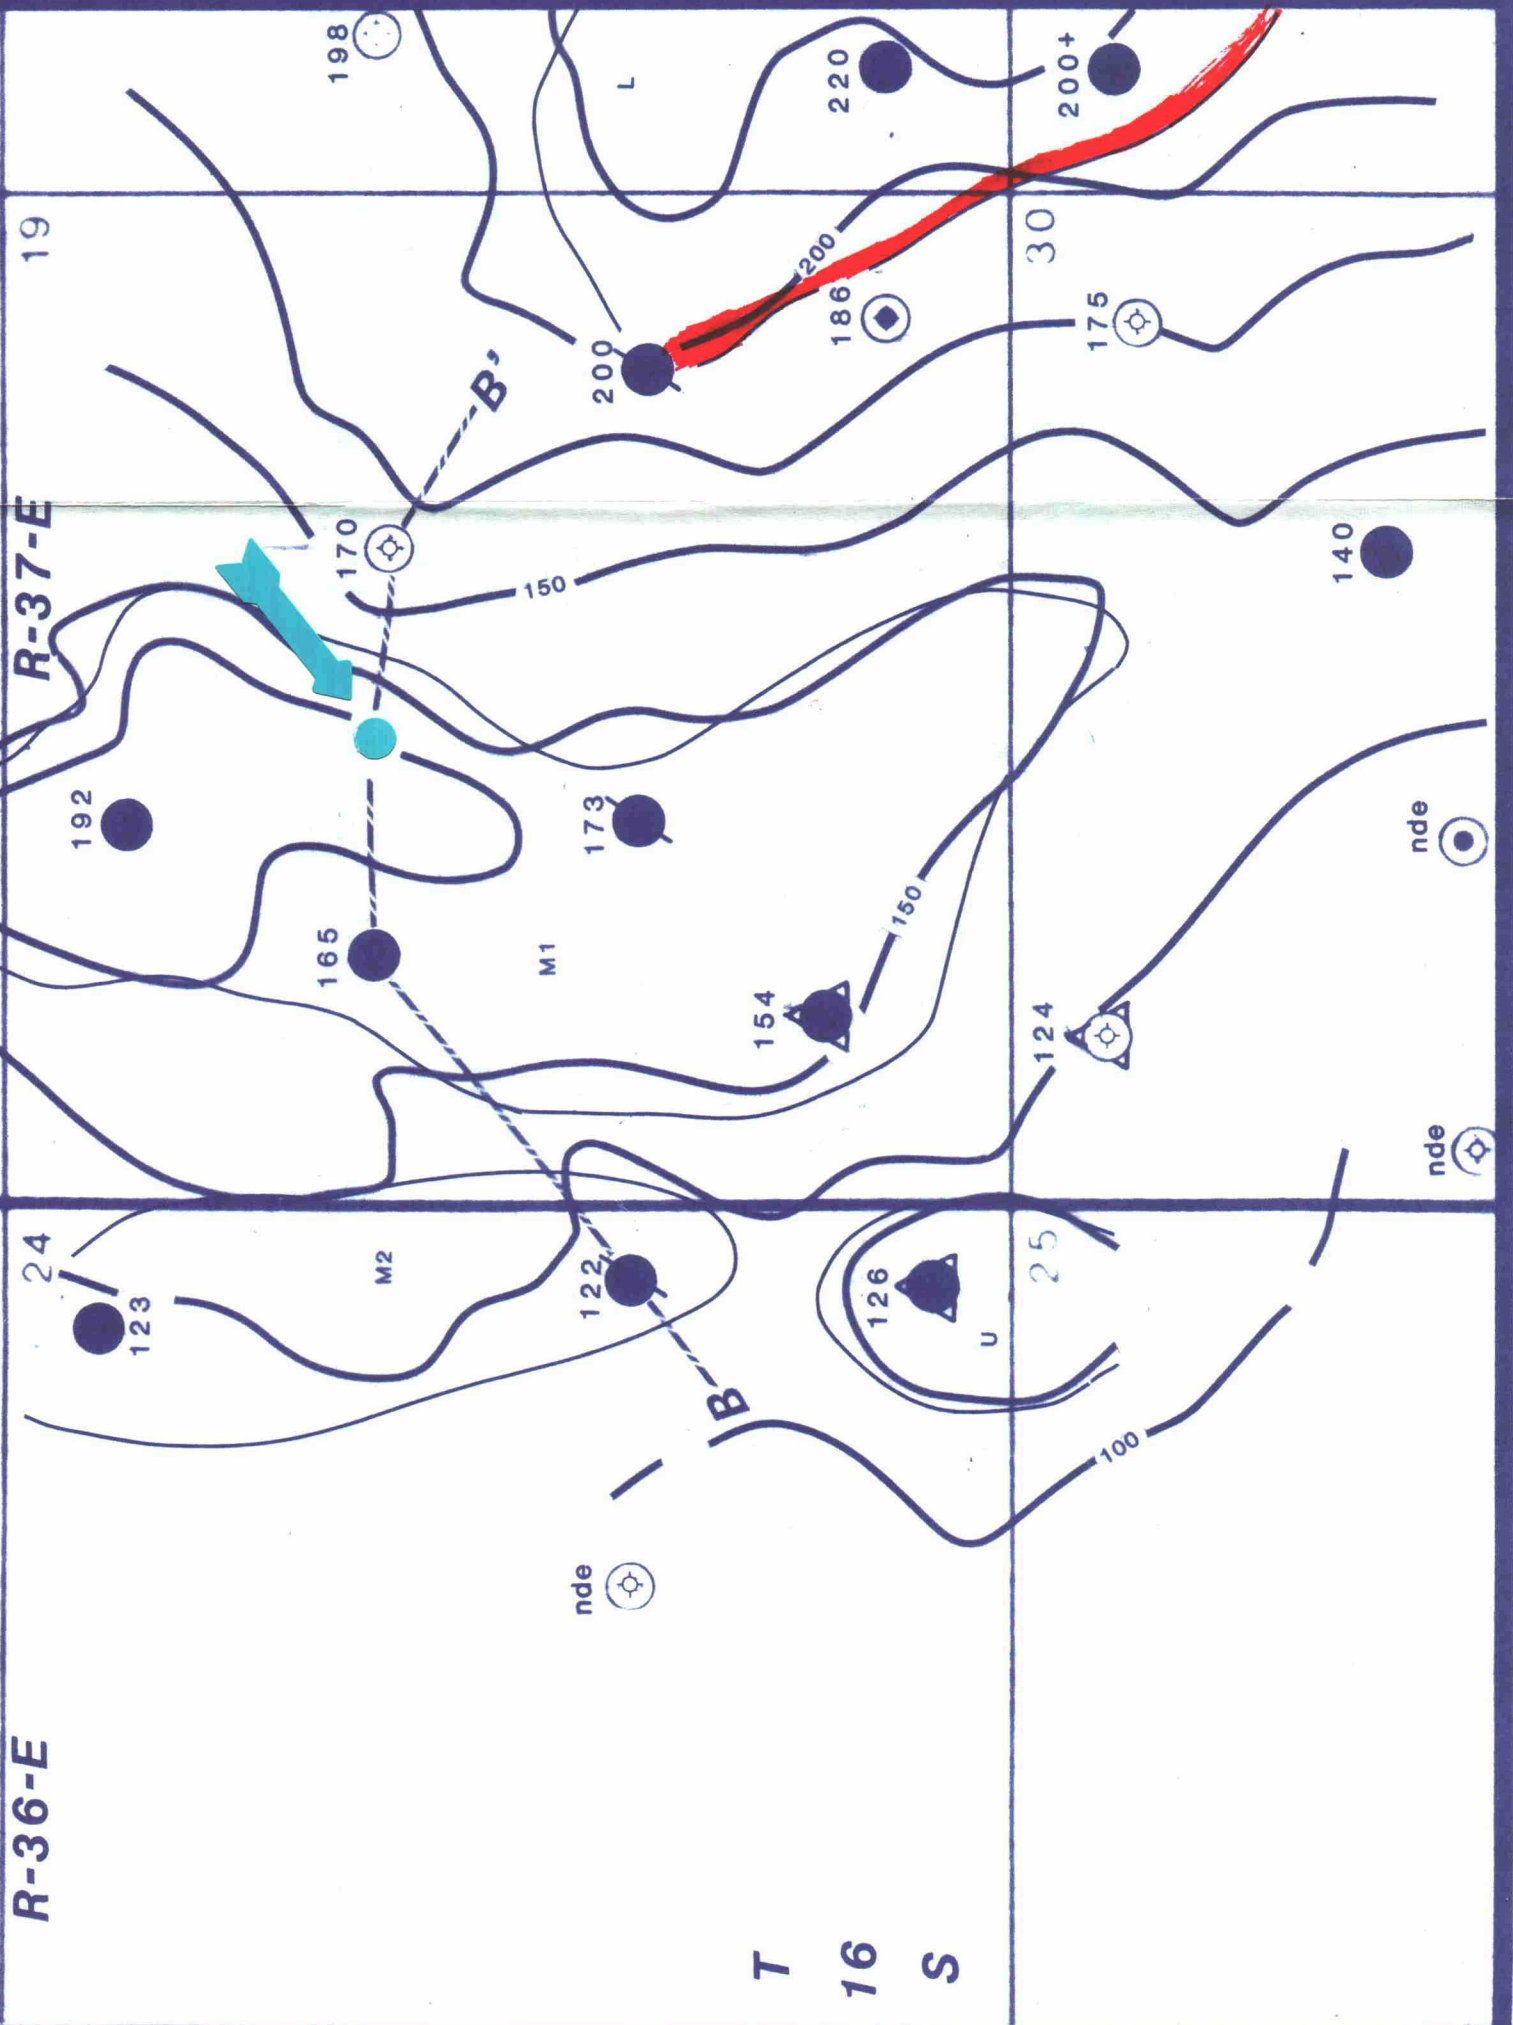

BEFORE EXAMINER STOIGNER

OIL CONSERVATION DIVISION

Nearburg EXHIBIT NO. 4

CASE NO. 9533

STRAWN WELL

NEARBURG WELL

PROPOSED LOCATION

U UPPER REEF

M MIDDLE REEF

L LOWER REEF



Nearburg Producing Company
Exploration and Production
Dallas, Texas

SOLEDAD PROSPECT Lea County, NM

ISOPACH, STRAWN LIMESTONE

C. I.: 25 Ft.

BASED ON SEISMIC ANOMALIES

GEOLOGY BY	DATE	DRAWN BY	FILE NO.
Mazzullo/Durham	11/88	ljm	