


Ranger #6  
Unit N, Section 23, T-12-S, R-34-E  
Proposed Completion

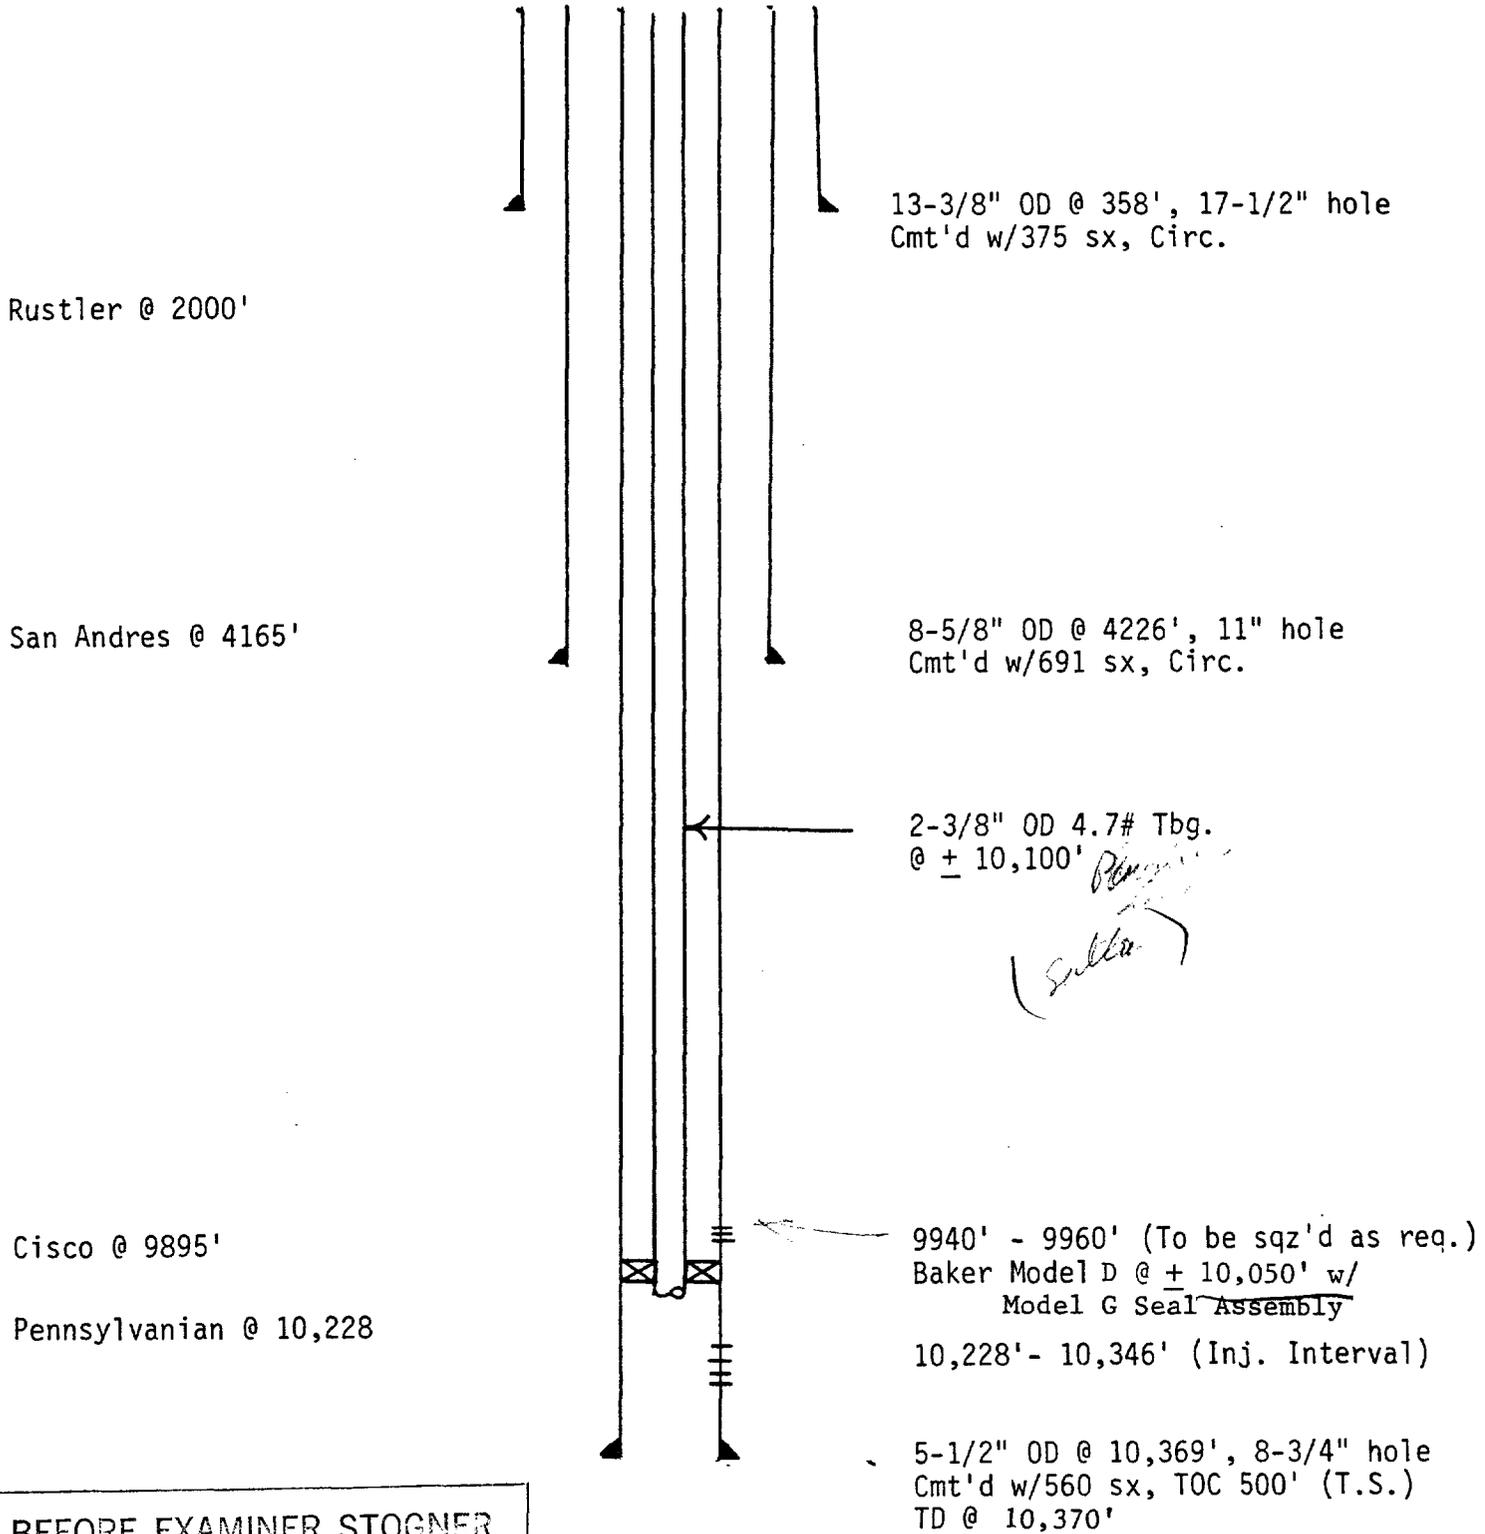

BEFORE EXAMINER STOGNER  
OIL CONSERVATION DIVISION  
*Phillips* EXHIBIT NO. 3  
CASE NO. 8279