

G & P EXPLORATION, INC.
 FARRELL FEDERAL NO. 5
 BOTTOM HOLE PRESSURE BUILD-UP TEST
 TABULATION OF TIMES AND PRESSURES

TEST CONDUCTED BY:
 JOHN WEST ENGINEERING COMPANY


TEST DATE: FEBRUARY 28 to 29, 1984
 TEST DEPTH: 4350 FEET
 ELEMENT NO: 17664 (0-2150 psi)
 OPERATOR: J.S.

<u>DATE</u>	<u>TIME</u>	<u>CUM HRS./MIN.</u>	<u>PSIG @ 4350 FEET</u>
2-28-84	4:45 A.M.	00 Hrs. 00 Min.	276 gauge reached 4350 feet
	4:55 A.M.	00 10	278
	5:05 A.M.	00 20	279
	5:15 A.M.	00 30	280
	5:25 A.M.	00 40	280
	5:35 A.M.	00 50	280
	5:45 A.M.	01 00	280
	6:05 A.M.	01 20	280
	6:25 A.M.	01 40	280
	6:45 A.M.	02 00	280
	7:15 A.M.	02 30	280
	7:45 A.M.	03 00	280
	8:15 A.M.	03 30	280
	8:45 A.M.	04 00	280
	9:15 A.M.	04 30	280
	9:45 A.M.	05 00	280
	10:15 A.M.	05 30	280
	10:45 A.M.	06 00	280
	11:15 A.M.	06 30	280
	11:45 A.M.	07 00	280
	12:15 P.M.	07 30	280
	12:45 P.M.	08 00	280
<i>Start FRAC</i>	1:15 P.M.	08 30	280
	1:45 P.M.	09 00	280
	2:15 P.M.	09 30	280
	2:45 P.M.	10 00	280
<i>Complete FRAC</i>	3:45 P.M.	11 00	280
	4:45 P.M.	12 00	280
	5:45 P.M.	13 00	280
	6:45 P.M.	14 00	280
	7:45 P.M.	15 00	280
	8:45 P.M.	16 00	280
	9:45 P.M.	17 00	280
	10:45 P.M.	18 00	280
2-28-84	11:45 P.M.	19 00	280
2-29-84	12:45 A.M.	20 00	280
	1:45 A.M.	21 00	281
	2:45 A.M.	22 00	281
	3:45 A.M.	23 00	281
2-29-84	4:15 A.M.	23 30	282 off bottom, end of test.

TEST DATE: FEBRUARY 28 to 29, 1984
 TEST DEPTH: 4350 FEET

ELEMENT NO: 17664
 RANGE: 0-2150 psi
 CLOCK NO: 27521
 RANGE: 0-24 Hours

NOTE: SEE TABULATION OF TIMES AND PRESSURES ON ATTACHED SHEET.

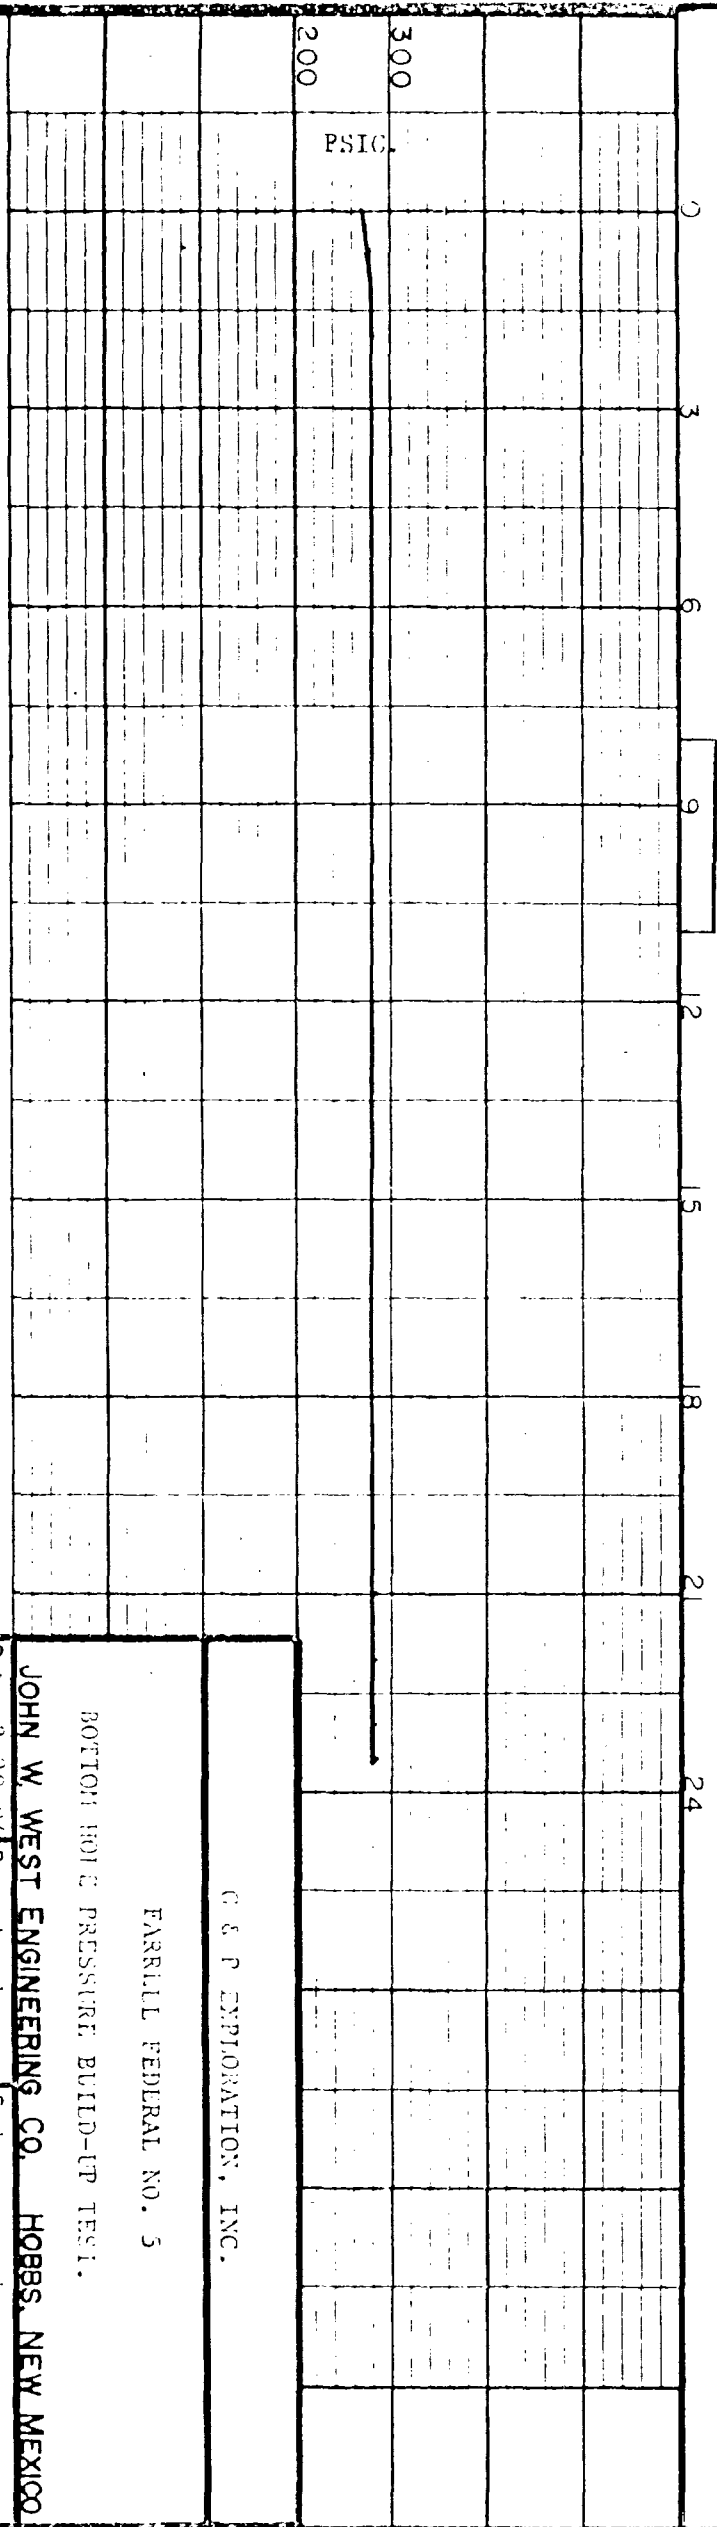

G & P EXPLORATION, INC.

FARRILL FEDERAL NO. 5
 BOSTON HOME PRESSURE BUILD-UP TEST.

JOHN W. WEST ENGINEERING CO. HOBBS, NEW MEXICO
 Date: 2-29-84 Drawn by: bsm Scale: as shown

211

0117529
"21"

2-A

01

02 "Fed" 03
U.S.

Garof
4-1-70
105017

03

"Fed"

Illirish
Fed

Imor.
03
T/A

2
F 260
T/A

1
F 165

(Amoco)
#13
0555768;
#14
010097-A
JUL 9 FROWN
#15
#16
#17
#18
#19
#20 → (W.S. Guest, et al)
28
#21
#22
#23
#24
Ferron Fed
U.S.

Garof
02

05049

03
"Cord."

Dalport
02
042253


01
"Fed"

1
F 165

018

SUN
K-3935
"48"
Skelly
K-1369 Hobbs
Skelly
K-1369 Hobbs
Skelly
K-1369 Hobbs
Skelly
K-1369 Hobbs
CHAVEROO OPERATING CO., INC.
SECTION 28, T 7 S - R 32 E
ROOSEVELT COUNTY, NEW MEXICO

2

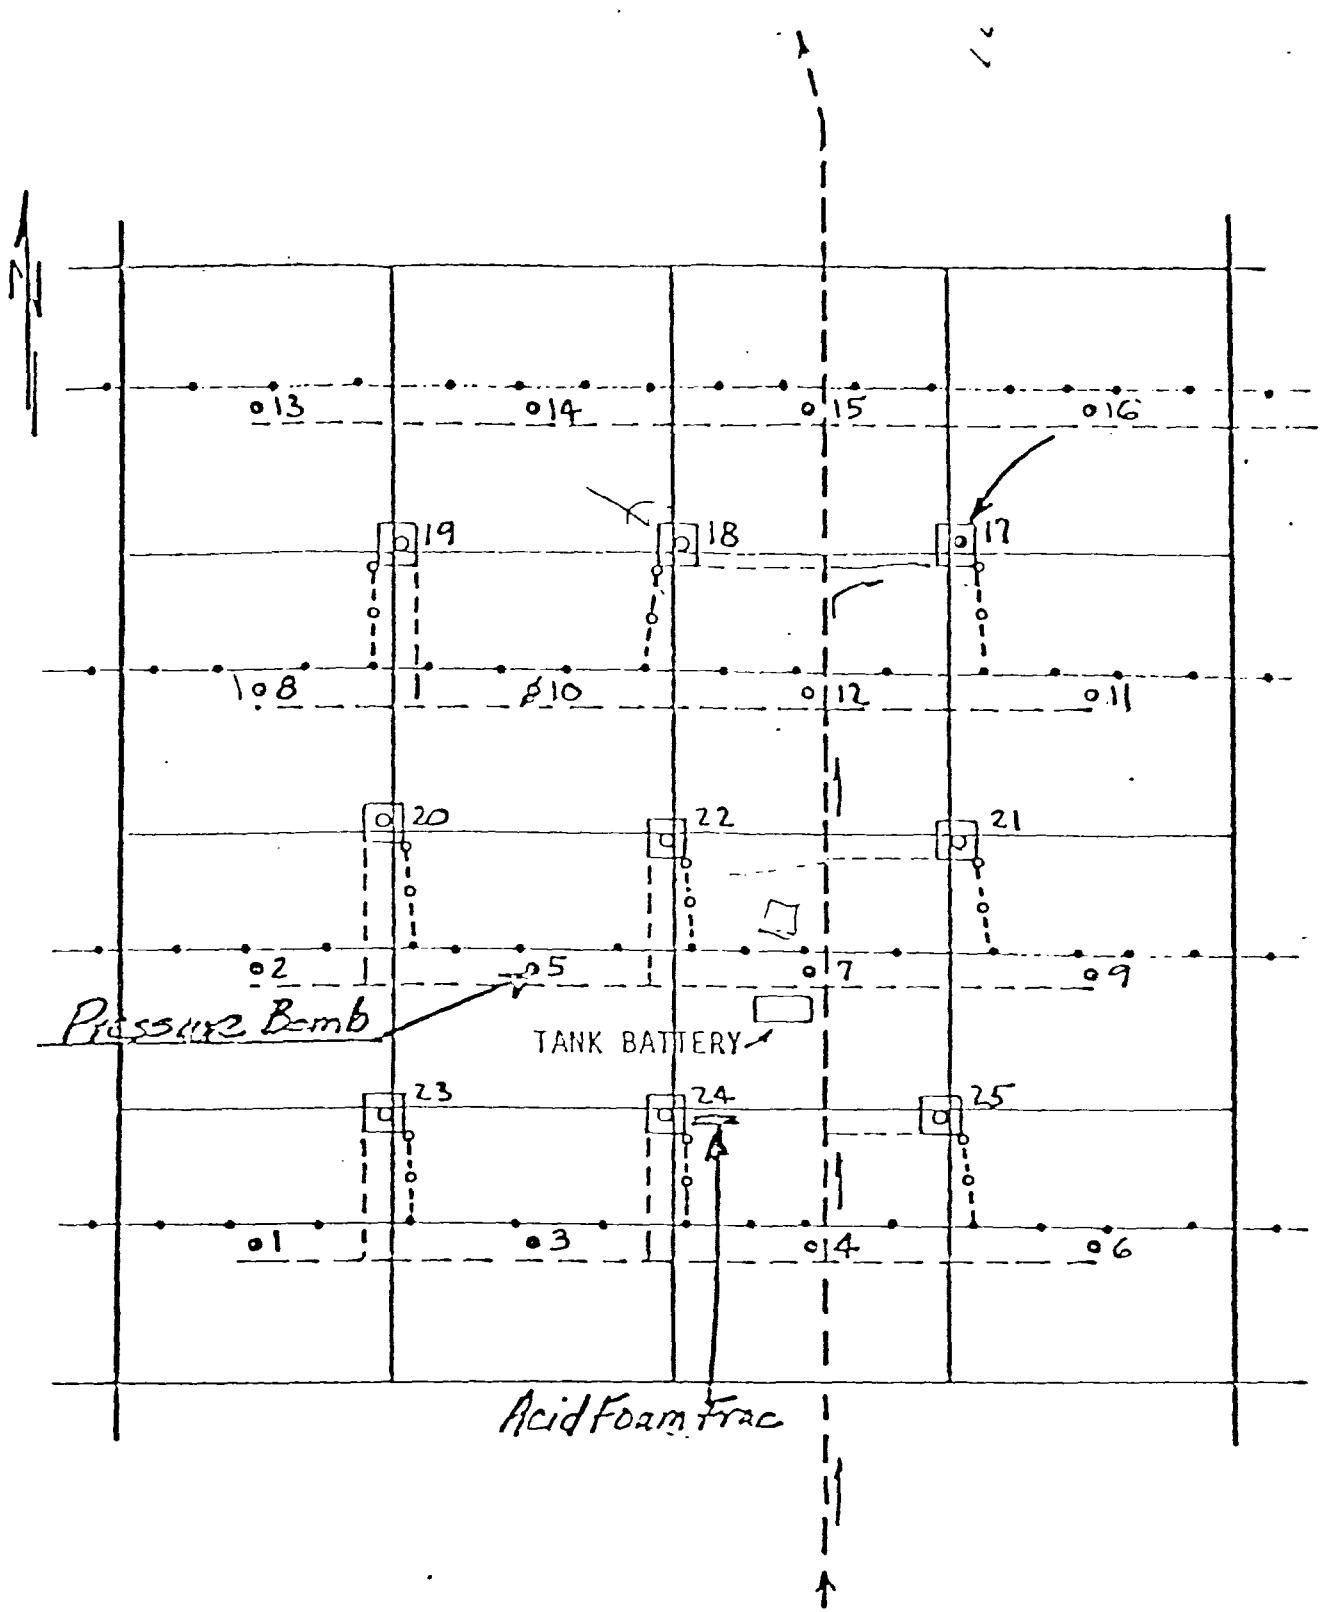

LEGEND:

- Oil Well
- ◊ Injection Well
- Proposed Well Site
- - - Existing Lease Road
- Existing Electric Line
- - - Proposed New Road
- Proposed New Elec. Line

SHOWING
 FARRELL FEDERAL LEASE
 BEING ALL OF SEC. 28, T. 7 S., R. 33 E.
 ROOSEVELT COUNTY, N. M. SCALE - 1" = 1000'