


Braden-Deem, Inc.
State DB #4 L
Sec. 25-T75-R33E
P+A 12/3/74

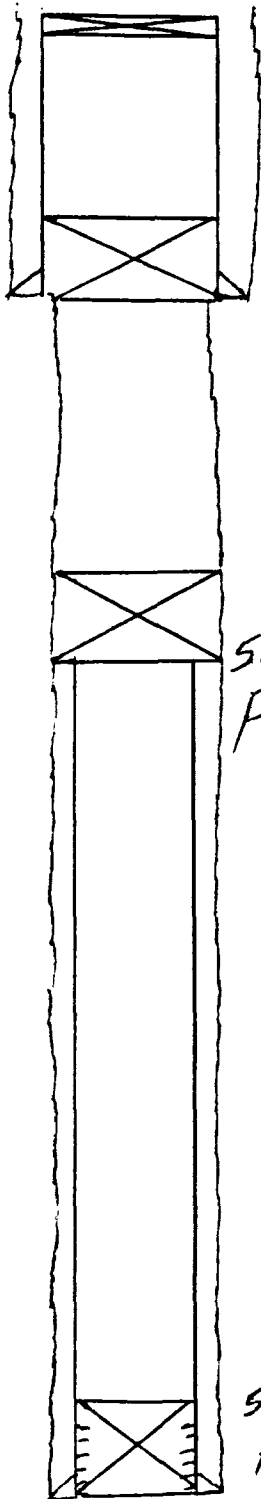

10 sx. plug @ surface

50 sx. plug @ 450'

8 5/8" casing @ 450' cemented with 250 sx.
Cement circulated.

50 sx. plug @ 1074'
Pipe shot off @ 1074'

50 sx. cement over perf. interval
Perf. 4208'-4263'

4 1/2" casing @ 4410' cemented with 800 sx.