


Geraldine Doughty No. 1
 Proposed Wellbore Sketch
 Well Located 2100' FWL 1650' FSL
 Sec. 25, T-16S, R-36E
 Lea Co., NM

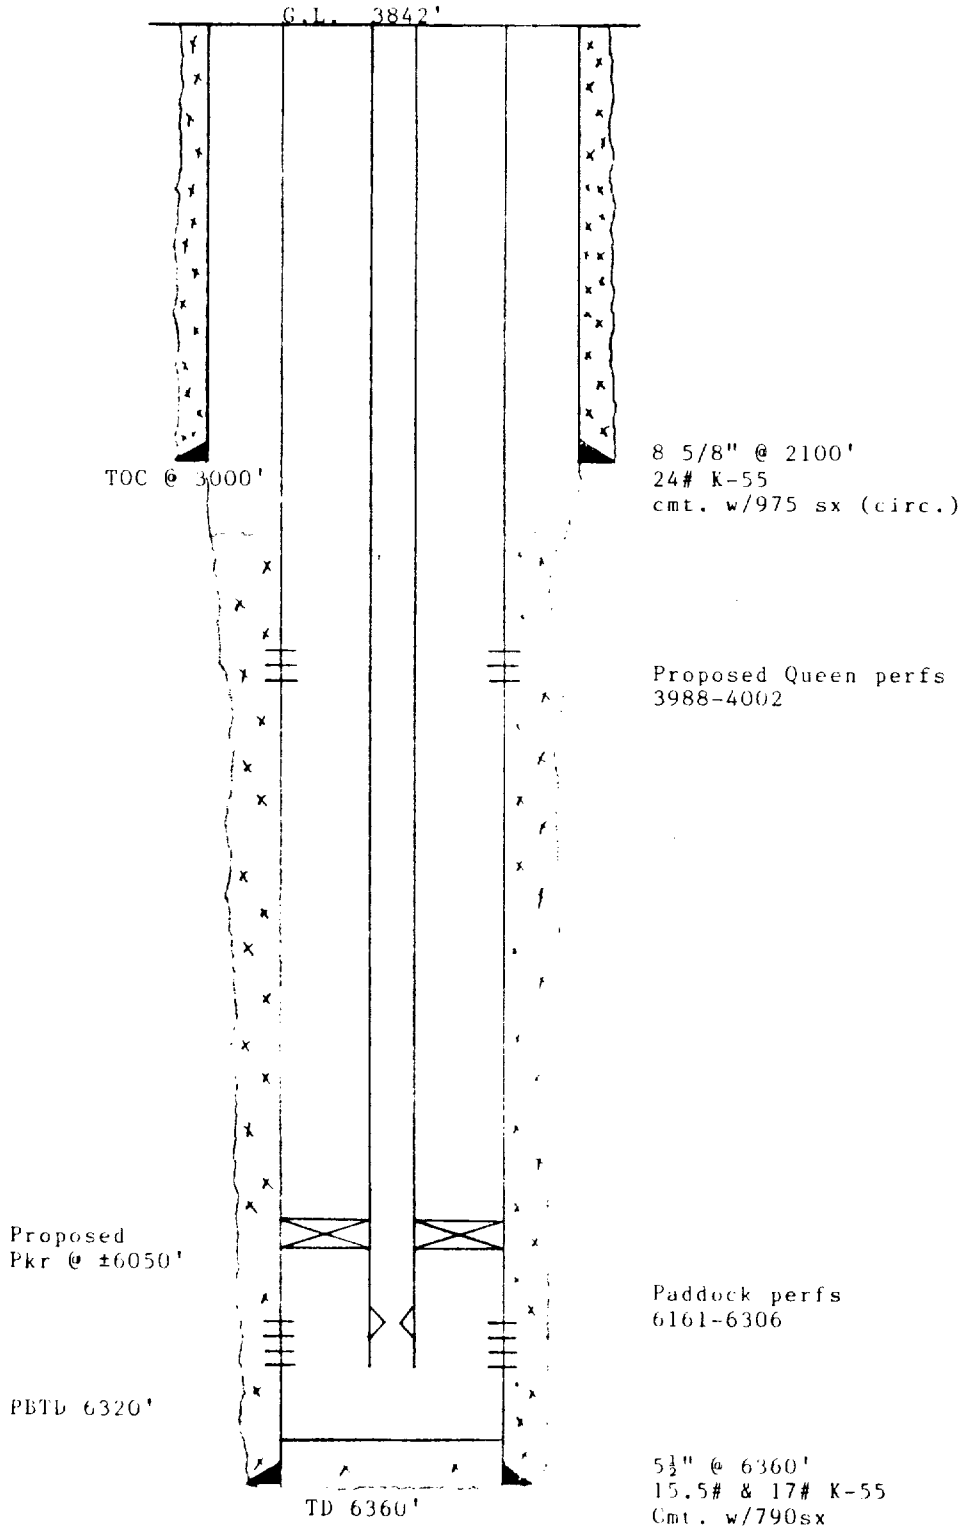

BEFORE EXAMINER STOGNER
 OIL CONSERVATION DIVISION
 LYNX EXHIBIT NO. 3
 CASE NO. 8631