


R 31 E

T
18
S

EDDY CO.
LEA CO.

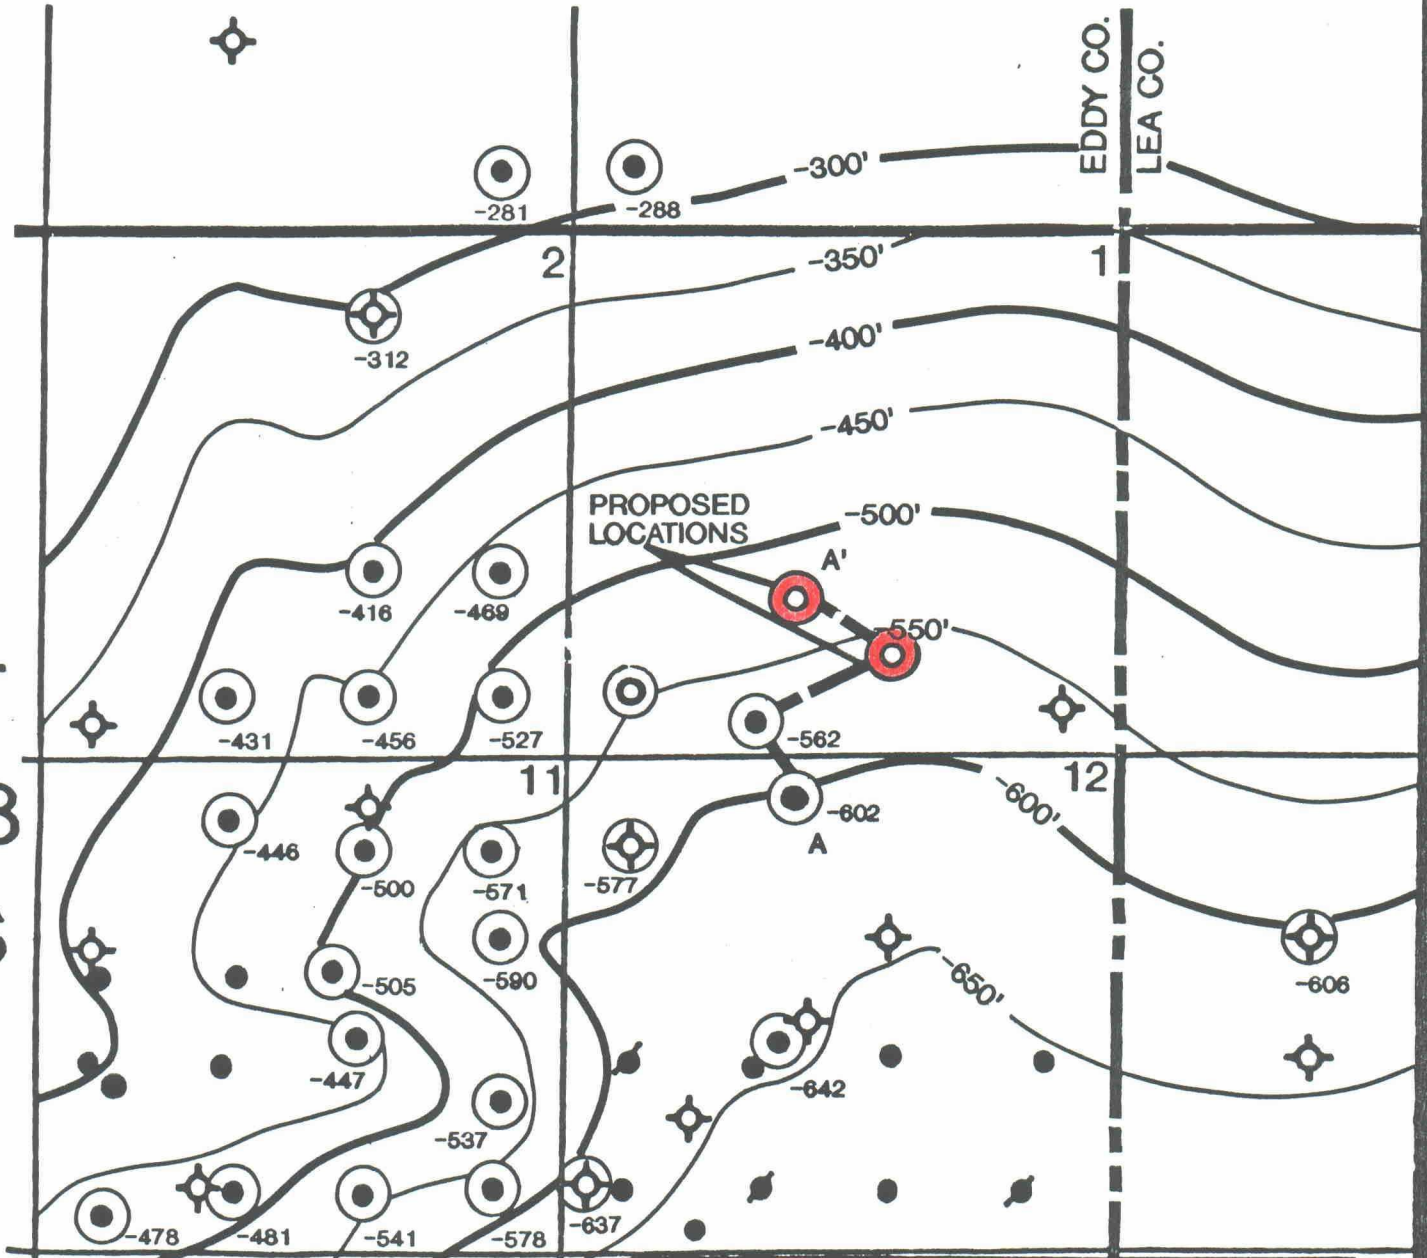

PROPOSED
LOCATIONS

Yates energy corporation

THORNBUSH PROSPECT

EDDY COUNTY

NEW MEXICO

STRUCTURE MAP
TOP OF SAN ANDRES

EXHIBIT 9
DOCKET #10242
#10243

PREPARED BY: *Bill Baker, Jr.*
BILL BAKER, JR.


C.I: 50'

2-91
B. BAKER

R 31 E

EDDY CO.
LEA CO.

T
18
S

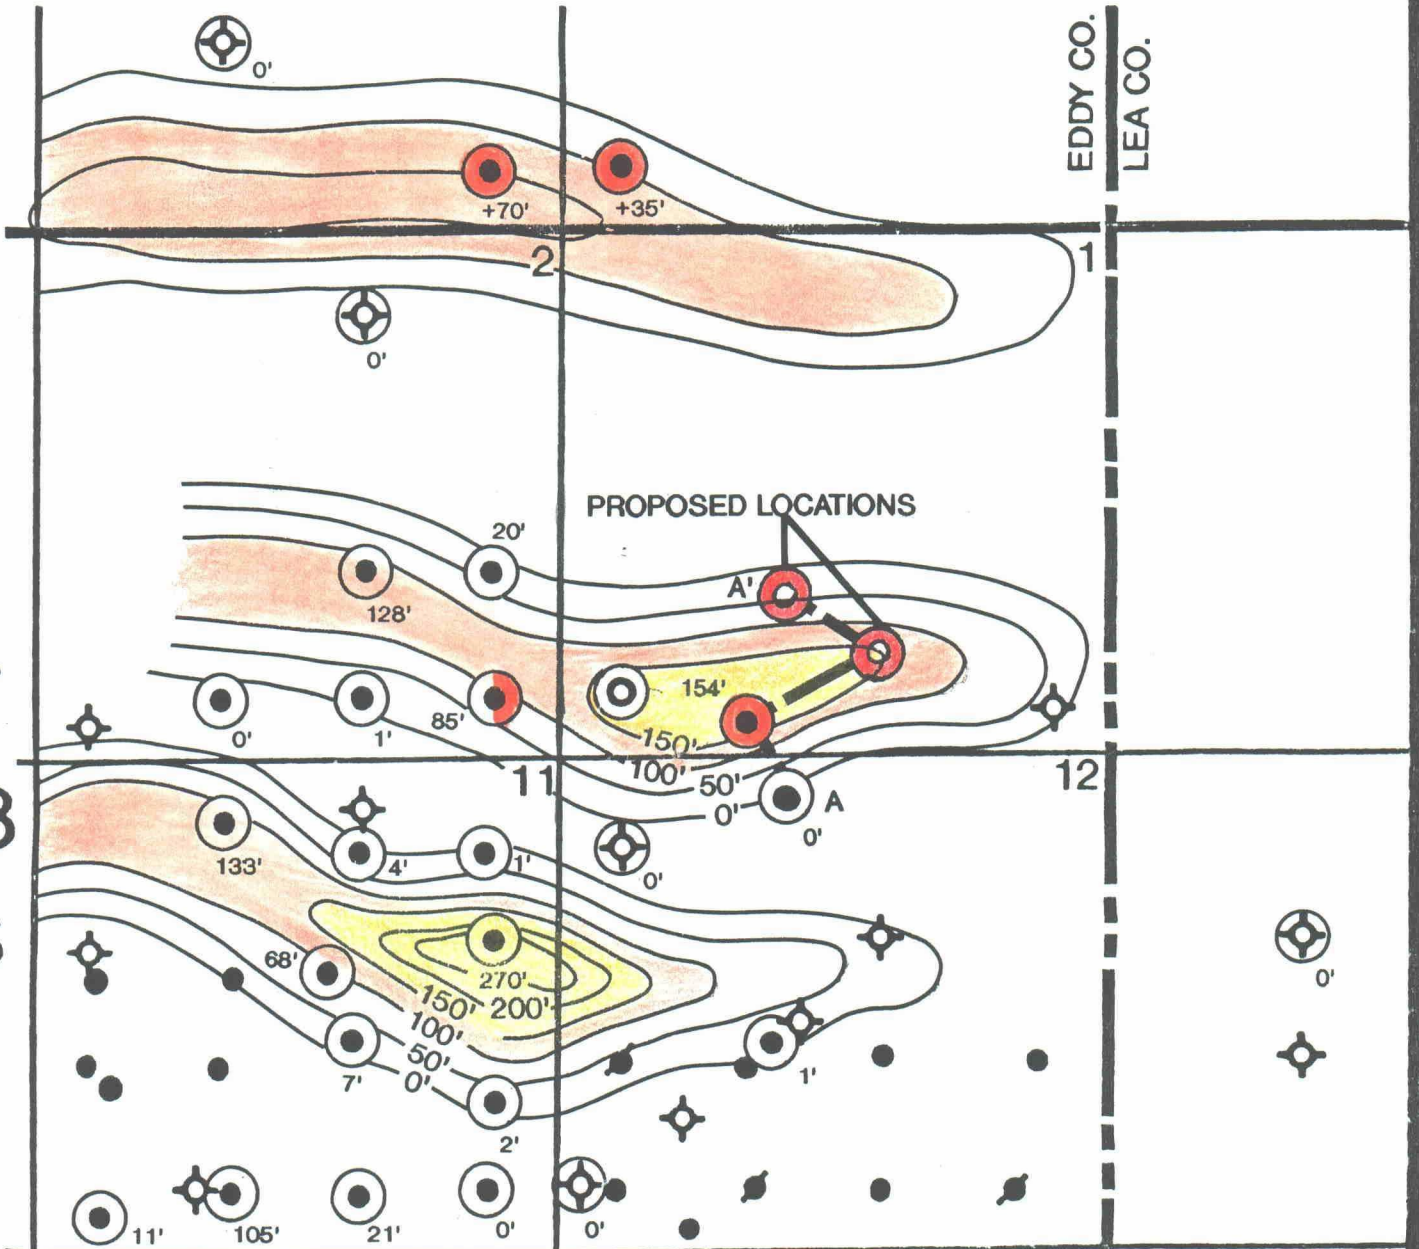

THORNBUSH PROSPECT
EDDY COUNTY
NEW MEXICO

ISOPACH MAP
SAN ANDRES DOLOMITE
Ø ≥ 12%

● SAN ANDRES PROD.
C.I: 50'

2-91
B. BAKER

EXHIBIT 10
DOCKET #10242
#10243

PREPARED BY: *Bill Baker, Jr.*
BILL BAKER, JR.