


INTERNATIONAL OIL & GAS CORPORATION
SCHEMATIC DIAGRAM - PROPOSED INJECTION WELL

STATE 647 WELL NO. 194

SW 1/4, SW 1/4 Sec. 25, T. 17 S., R. 28 E., NMPM
EDDY COUNTY, NEW MEXICO

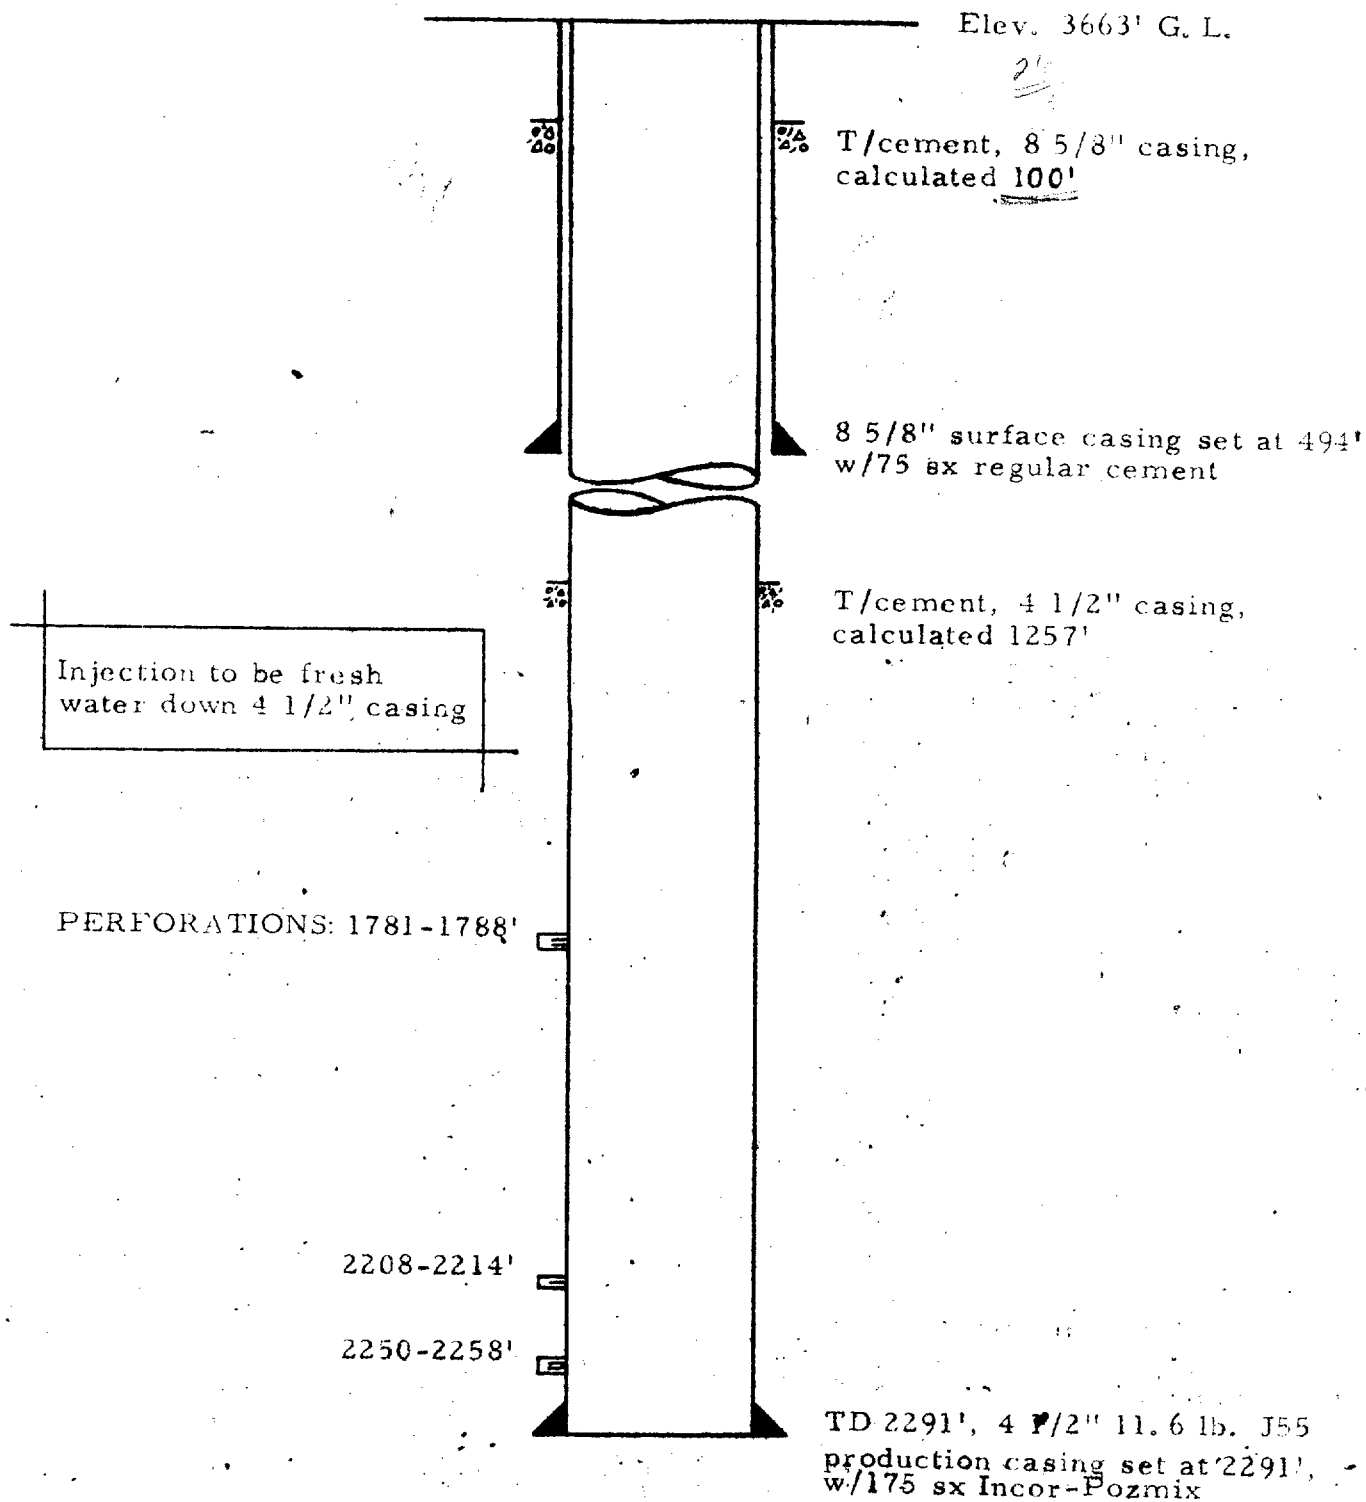

Exhibit

No. 6B

STATE 647, WELL NO. 191
NW 1/4 NW 1/4 Sec. 36, T. 17 S., R. 28 E., NMPM
EDDY COUNTY, NEW MEXICO

Elev. 3072 G.C.L.

T/cement, 8 5/8" casing,
calculated 150'

8 5/8" Surface casing set at
610' w/75 sx regular cement

T/cement, 4 1/2" casing,
calculated 1773'

23-2328'

TD 2364', 4 1/2" 11.6 lb. J5
production casing set at 2364
w/100 sx Incor-Pozmix

Injection to be fresh
water down 4 1/2' casing

PERFORATIONS: 2323-2328' E

BEFORE EXAMINER UTZ
OIL CONSERVATION COMMISSION
OIL CONSERVATION COMMISSION
CASE NO. EXHIBIT NO. 3213

TD 2364', 4 1/2" 11.6 lb. J55
production casing set at 2364'
w/100 sx Incor-Pozmix